


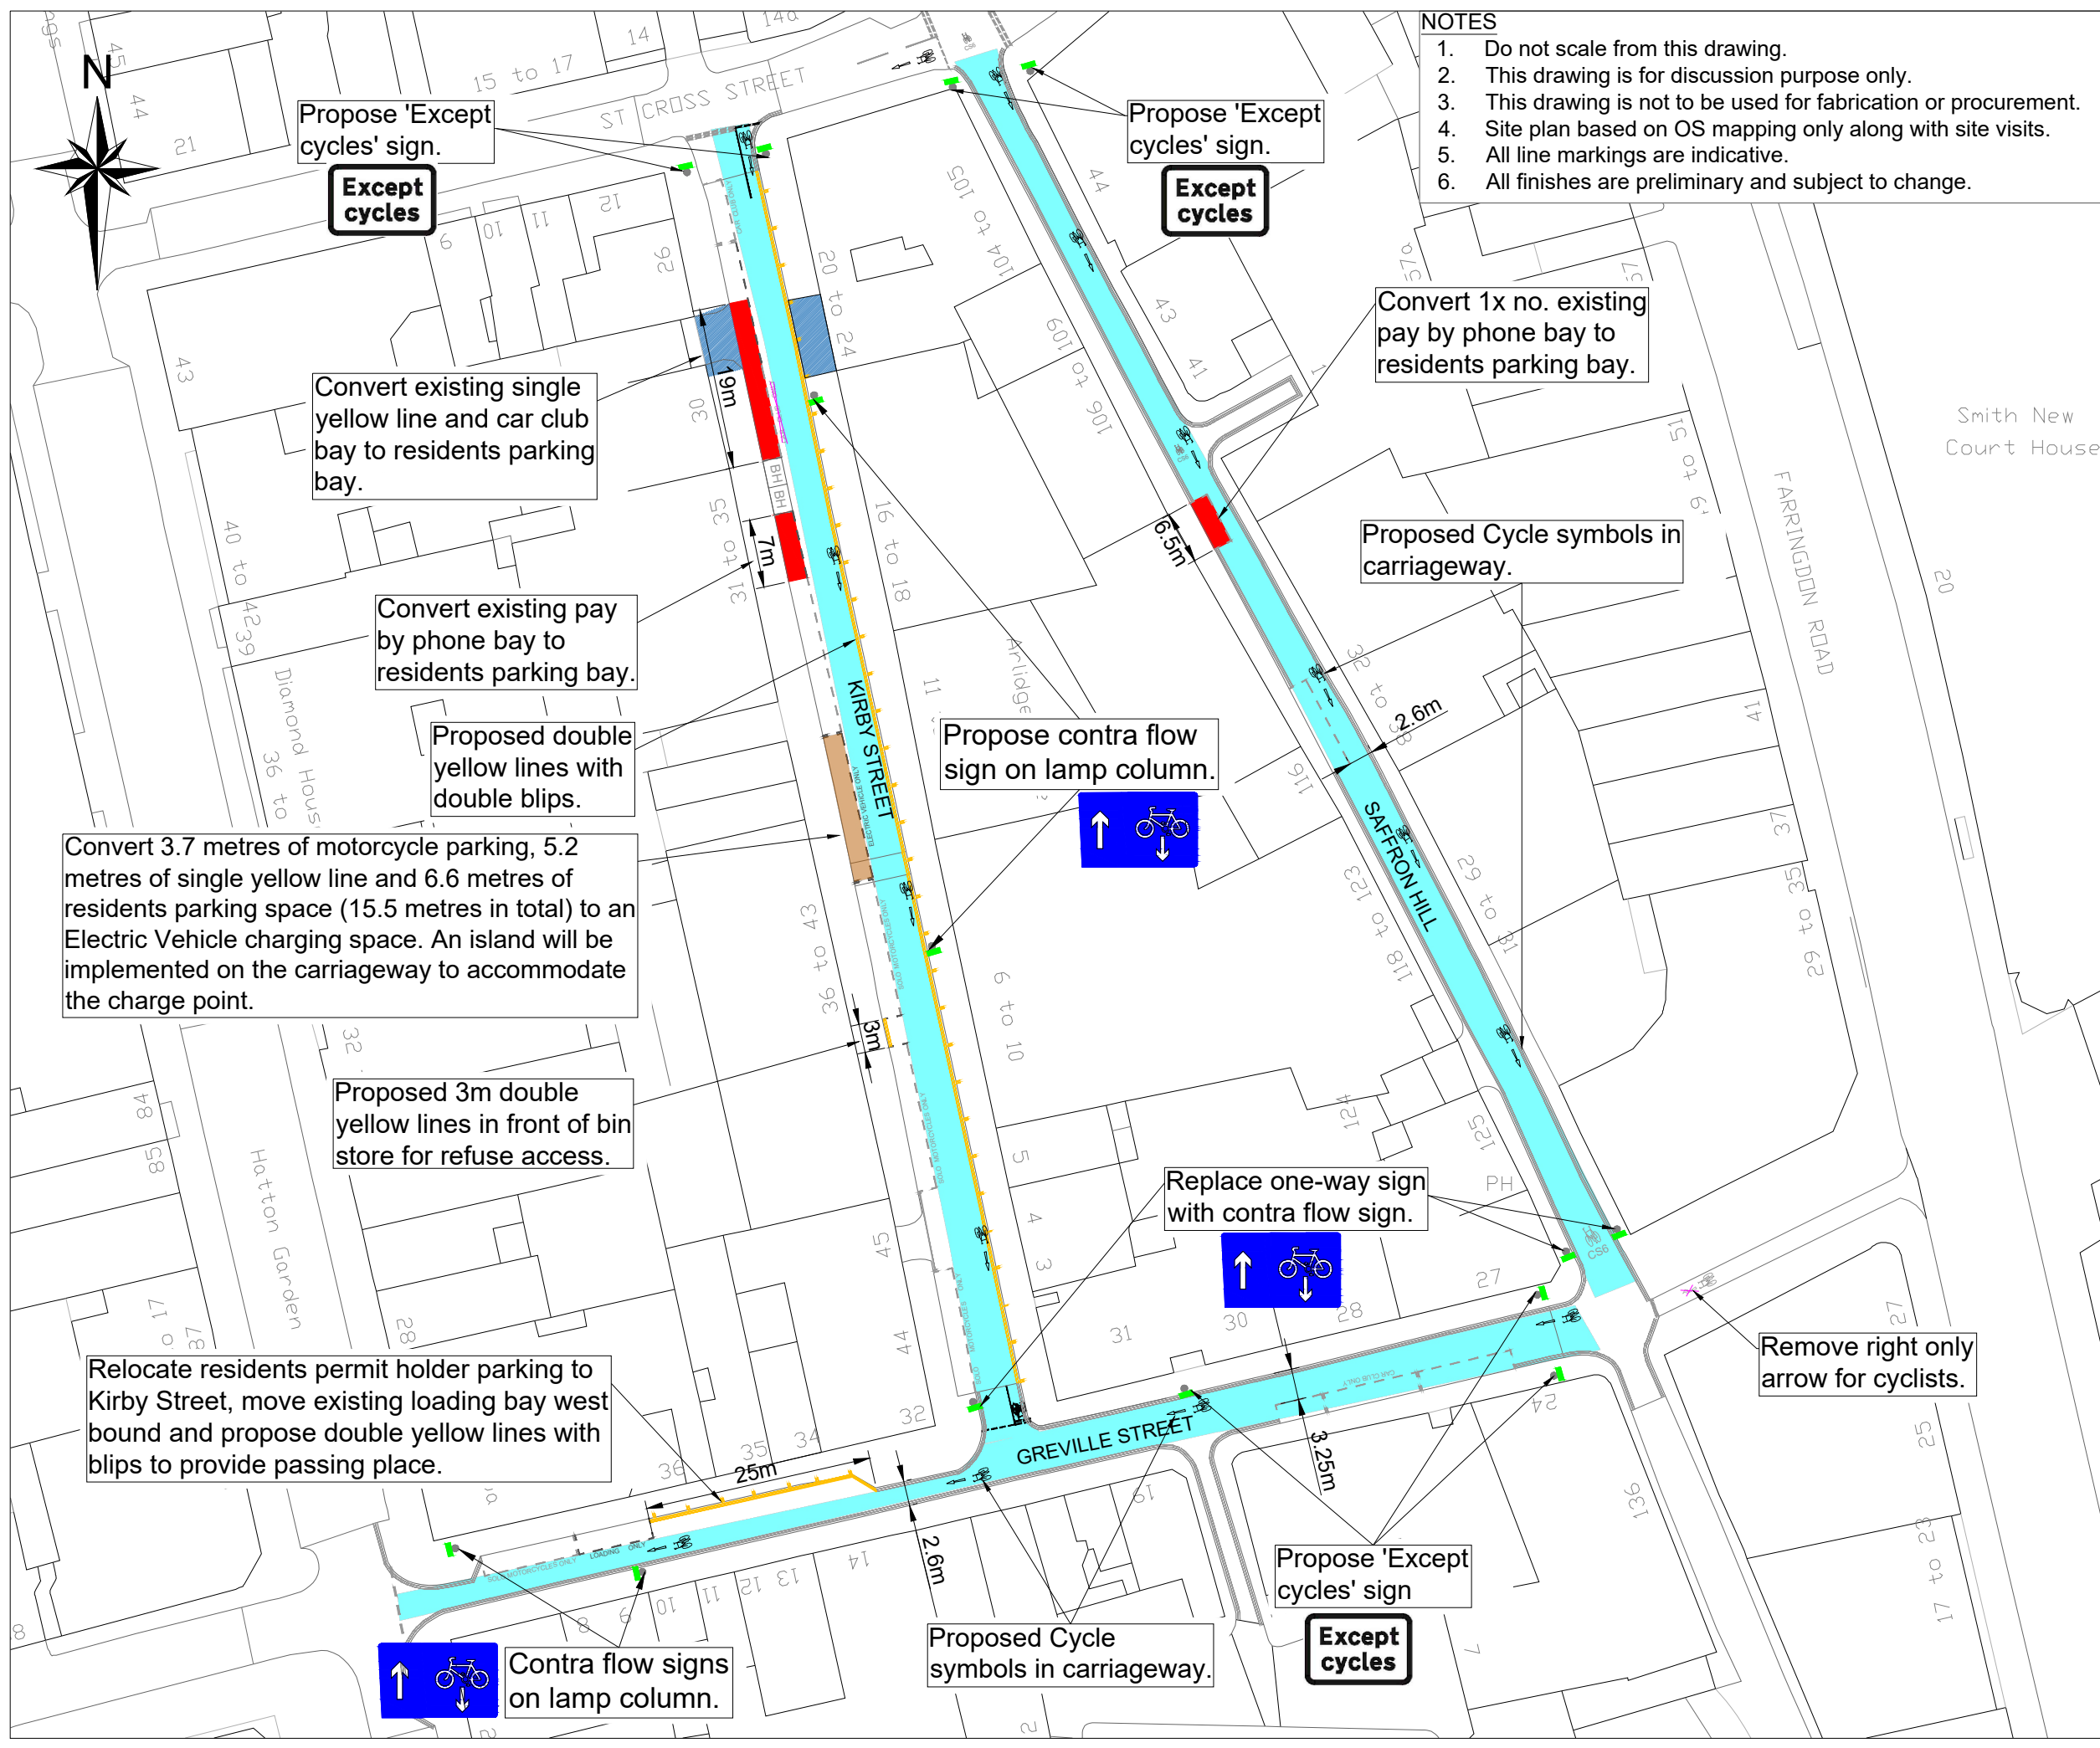

- NOTES
- 1. Do not scale from this drawing.
 - 2. This drawing is for discussion purpose only.
 - 3. This drawing is not to be used for fabrication or procurement.
 - 4. Site plan based on OS mapping only along with site visits.
 - 5. All line markings are indicative.
 - 6. All finishes are preliminary and subject to change.

- KEY
- Install sign on existing lamp column or signpost
 - Proposed white straight arrow
 - Proposed cycle symbol
 - Existing road markings
 - Propose yellow markings
 - Relocated residents parking bay
 - Electric vehicle parking bay
 - Proposed footway refurbishment
 - Proposed street with cycle contraflow

C	SY	26/02/25	INTERNAL CONSULTATION
B	SY	23/01/25	INTERNAL CONSULTATION
A	SY	21/10/24	FIRST ISSUE
Rev	By	Date	Amendments

Camden
Design Team
Transport Strategy Service
London Borough of Camden
5 Pancras Square
Tel 020 7974 5551, Fax 020 7974 6952
DX 2106 Euston, Minicom 020 7974 6866

Project
**Cycle Permeability
Greville Street, Kirby Street, Saffron Hill**

Drawing Title
Feasibility Drawing

Scale 1 : 500@ A3	Date FEBRUARY 2025
Drawn By SY	File Ref
Checked By TH	Dwg Name
Drawing Location	
Drawing Number	Rev. C