


QUEEN'S CRESCENT OVERVIEW PLAN

Key:

Existing pavement renewed	Trees	Tactile studs	Pitch markers
Pavement widened and renewed	Underplanting	Raised planter kerb	Parking line
Pedestrian and Cycle zone	SuDs underplanting	Upstand kerb	Loading area
Carriageway	Proposed lighting column	Inlaid kerb	Dropped kerb

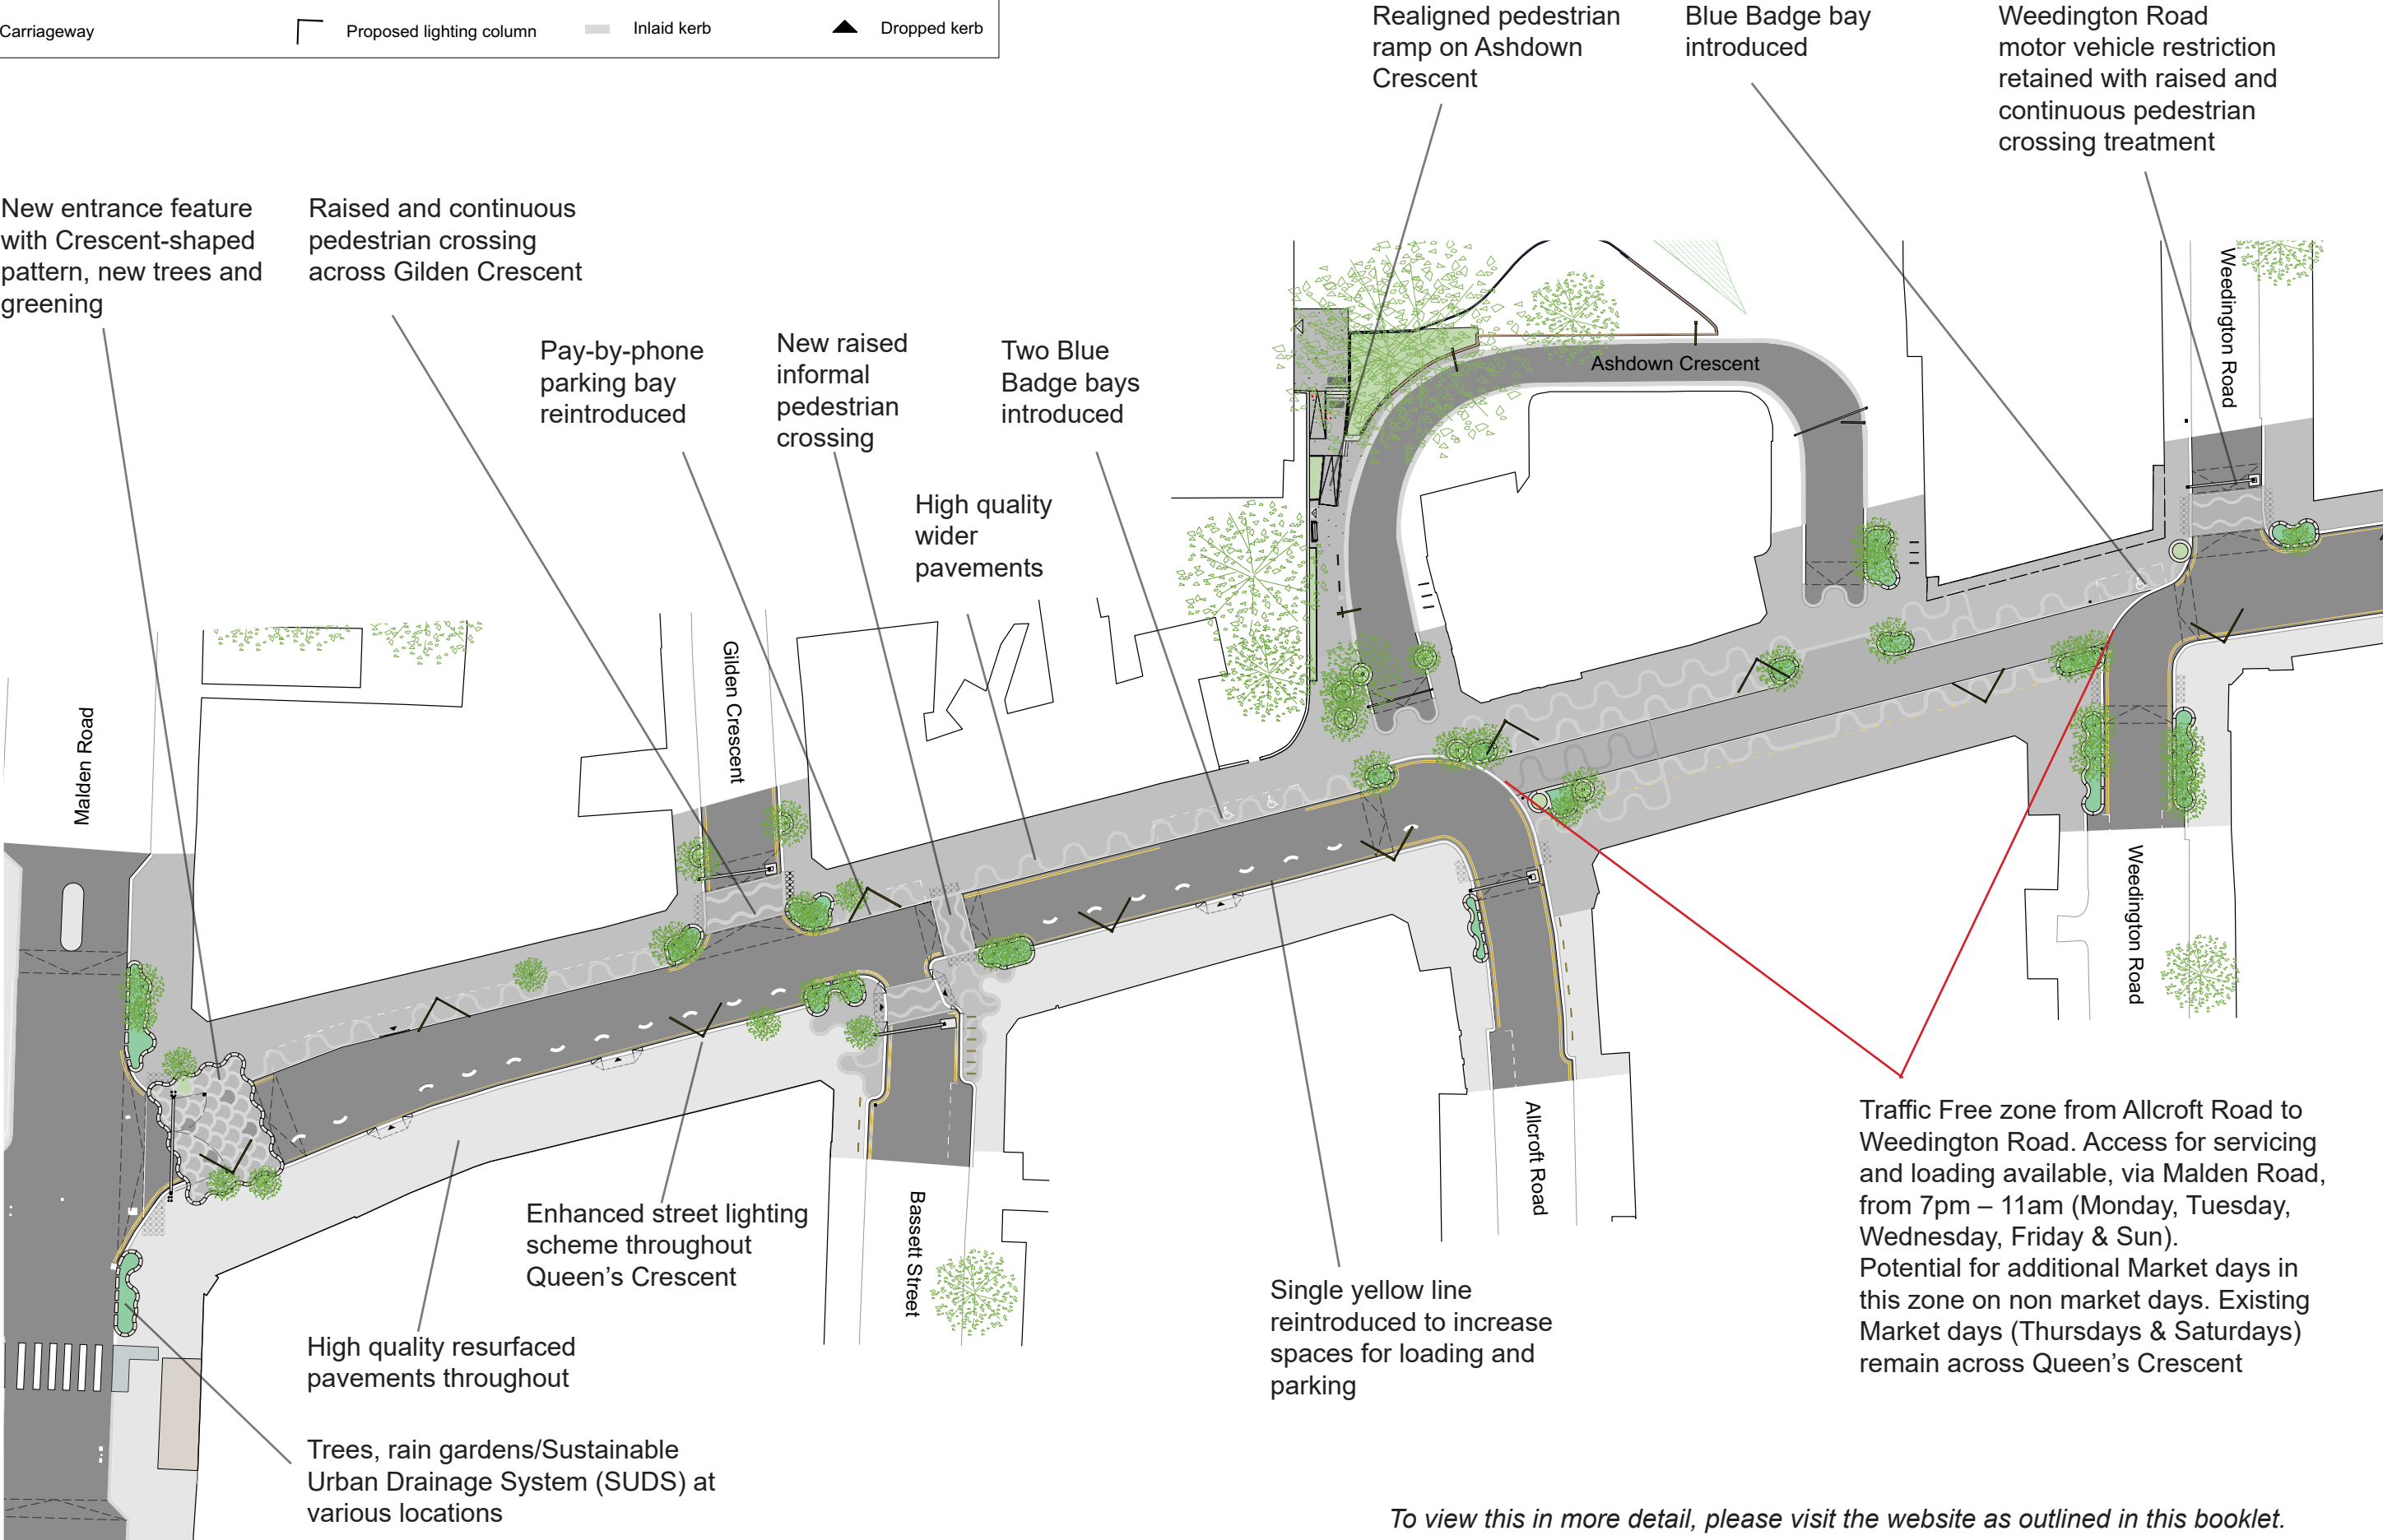

To view this in more detail, please visit the website as outlined in this booklet.