


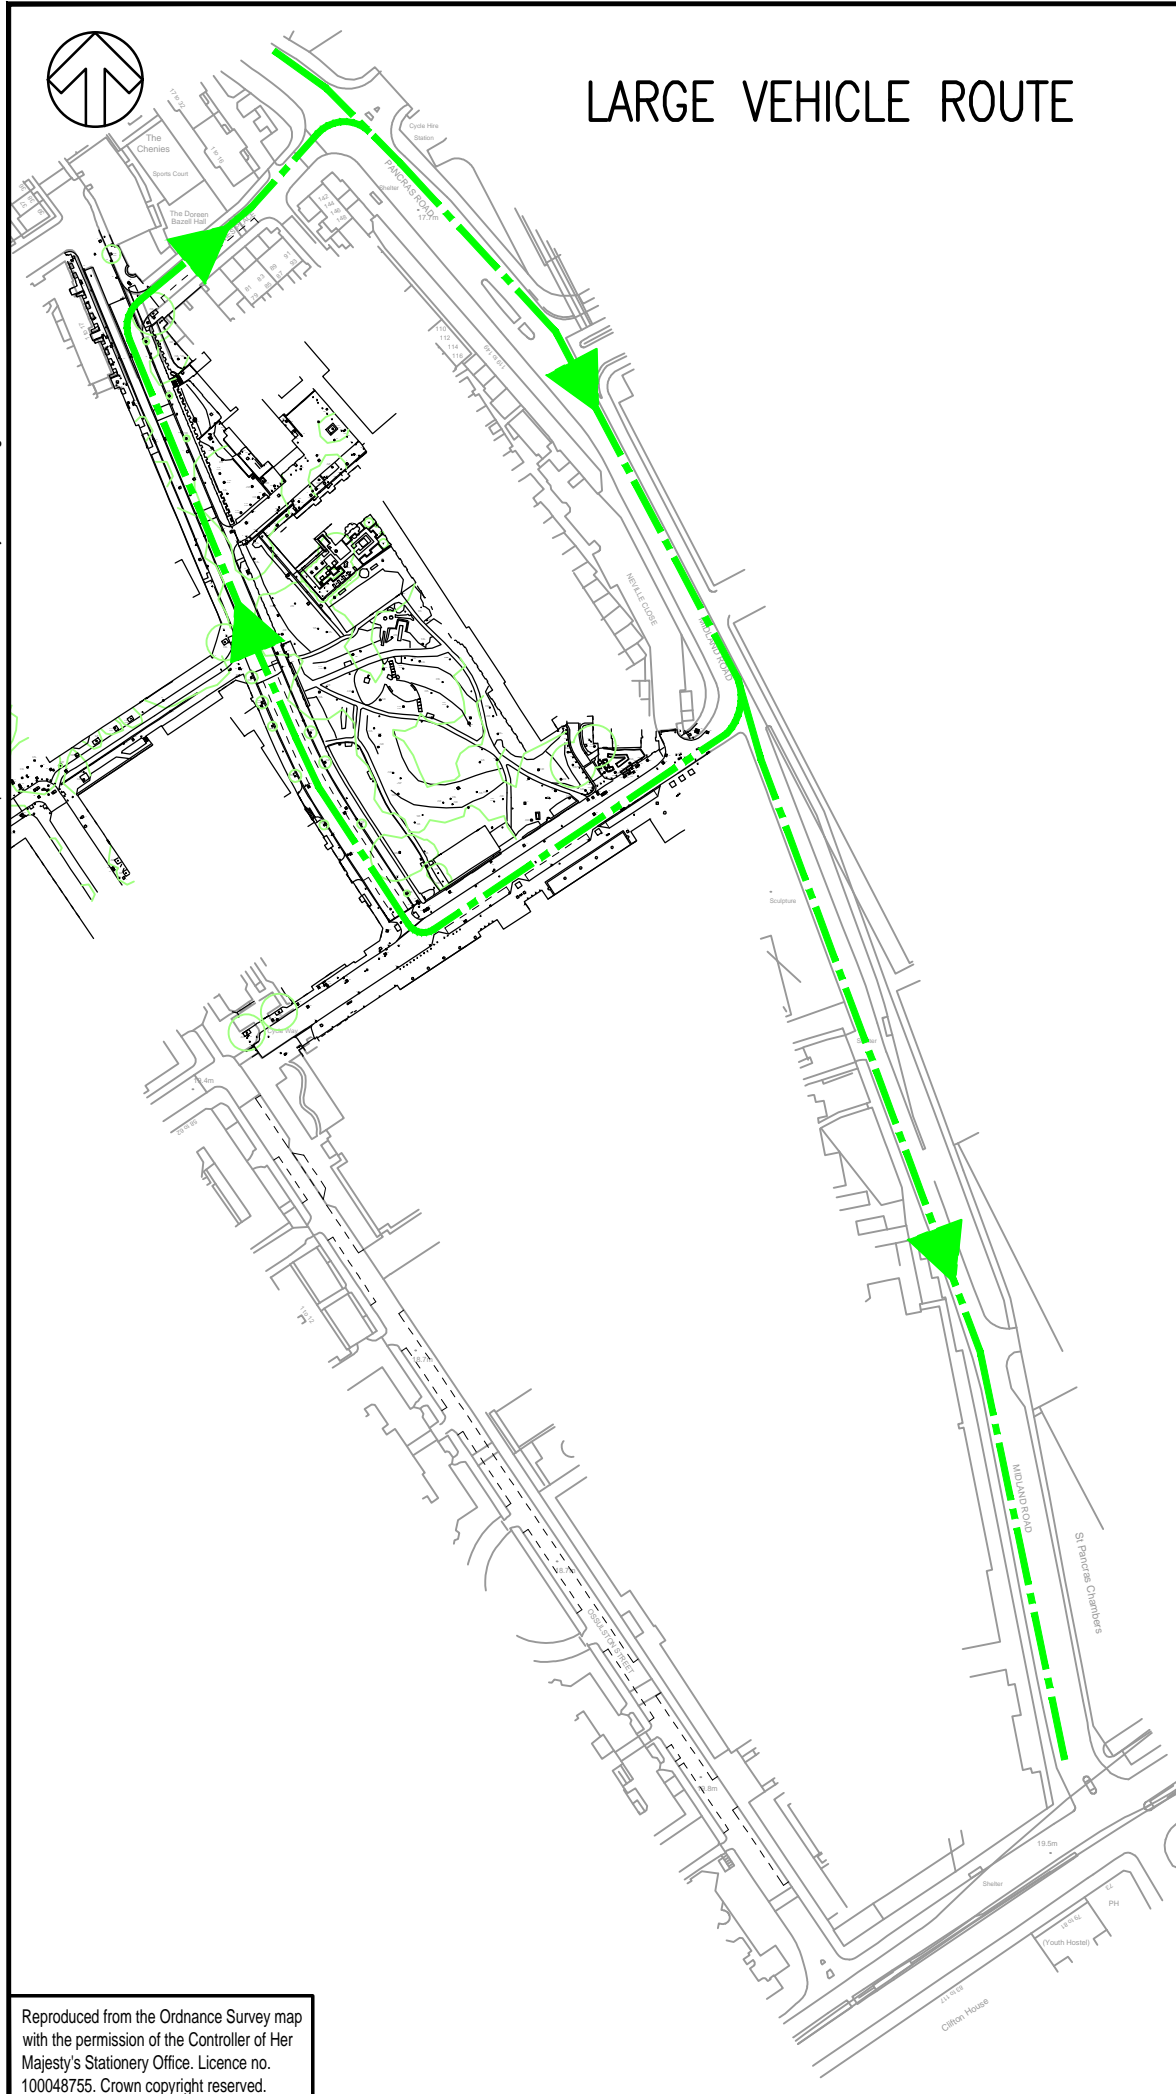

# LARGE VEHICLE ROUTE



# SMALL VEHICLE ROUTE



DO NOT SCALE

### NOTES

- EXISTING CYCLE ONLY INK BETWEEN BRILL PLACE AND OSSULSTON STREET TO BE UPGRADED TO TEMPORALLY ALLOW LARGE HGV's DURING CONSTRUCTION
- NO OTHER REQUIREMENT FOR TEMPORARY HIGHWAY SUSPENSIONS OR CLOSURES
- NO OTHER REQUIREMENT FOR DIVERSIONS OF IDENTIFIED CYCLE ROUTES
- NO APPARENT HGV RESTRICTIONS ALONG THE ROUTES SHOWN

### KEY

- LARGE VEHICLE ROUTE
- SMALL VEHICLE ROUTE

P01	01/06/2020	CRJB	FIRST ISSUE	TE	IJP
REV	DATE	BY	DESCRIPTION	CHK	APP

DRAWING STATUS: **S0 - WORK IN PROGRESS**



WSP House, 70 Chancery Lane, London, WC2A 1AF, UK  
T+ 44 (0) 207 314 5000, F+ 44 (0) 207 314 5111  
wsp.com

CLIENT: **LBS PROPERTIES LTD**

ARCHITECT:

PROJECT: **BRILL PLACE**

TITLE: **PROPOSED VEHICLE ROUTES DURING DEMOLITION AND CONSTRUCTION**

SCALE @ A3: 1:2500	CHECKED: TE	APPROVED: IJP
-----------------------	----------------	------------------

PROJECT No: 70067793	DESIGNED: CRJB	DRAWN: CRJB	DATE: June 20
-------------------------	-------------------	----------------	------------------

DRAWING No: <b>70067793-TP-SK-10</b>	REV: <b>P01</b>
---	--------------------

© WSP UK Ltd