


CHANCELLORS, BABINGTON & DEVONSHIRE

NEW TOWER ENTRANCES



- Creating step-free entry to existing Chancellor's and Babington
- New ramps and steps integrated into improved and extensive landscape
- Refuse stores incorporated within new entrance porches

DEVONSHIRE COURT NEW LIFT




- New lift creating wheelchair accessible entrance
- Improvement for existing residents

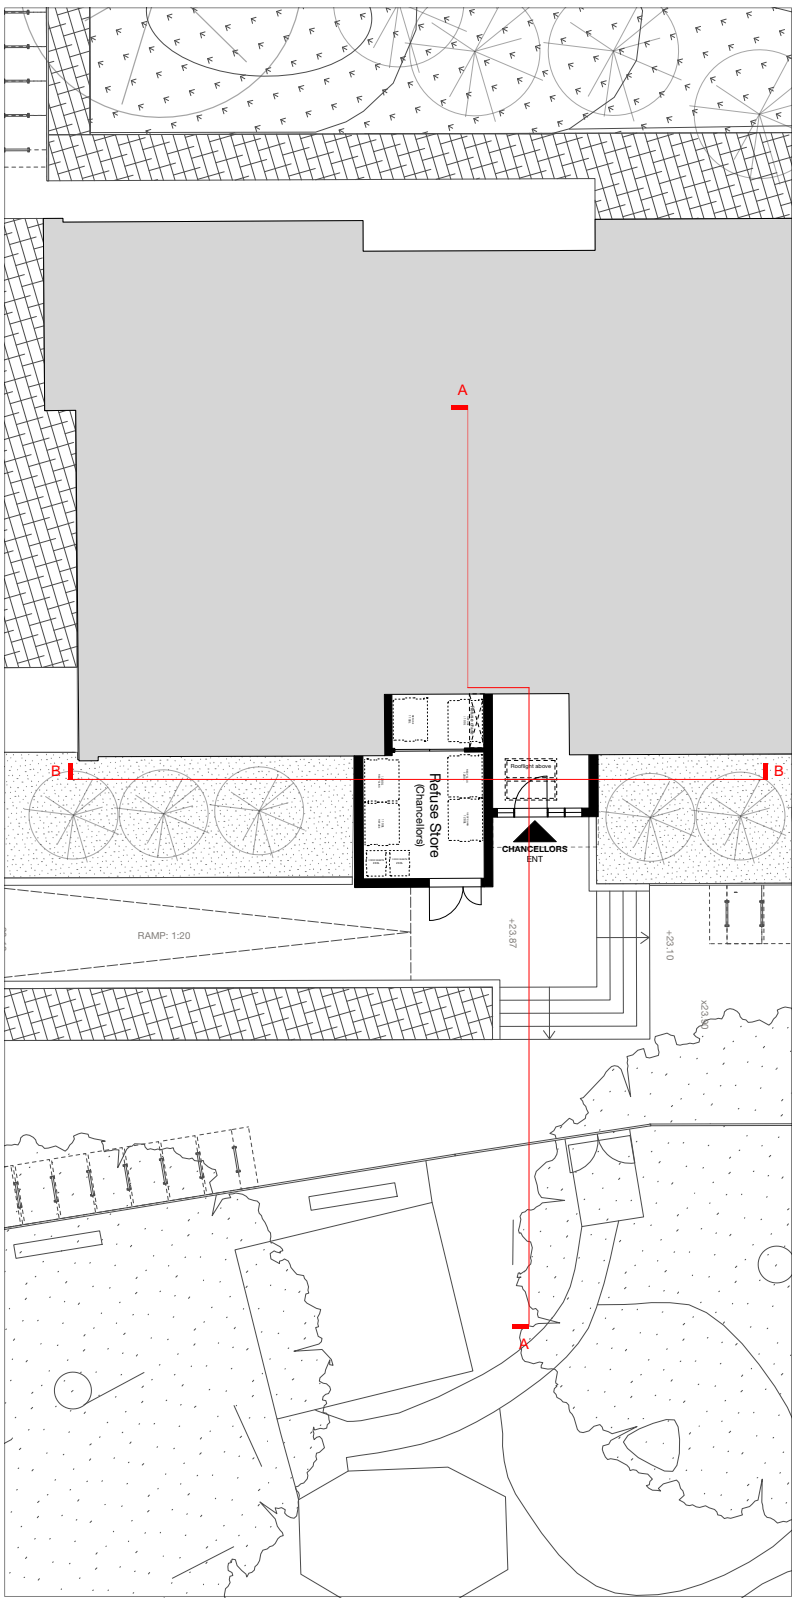



Chancellor's Court new entrance porch

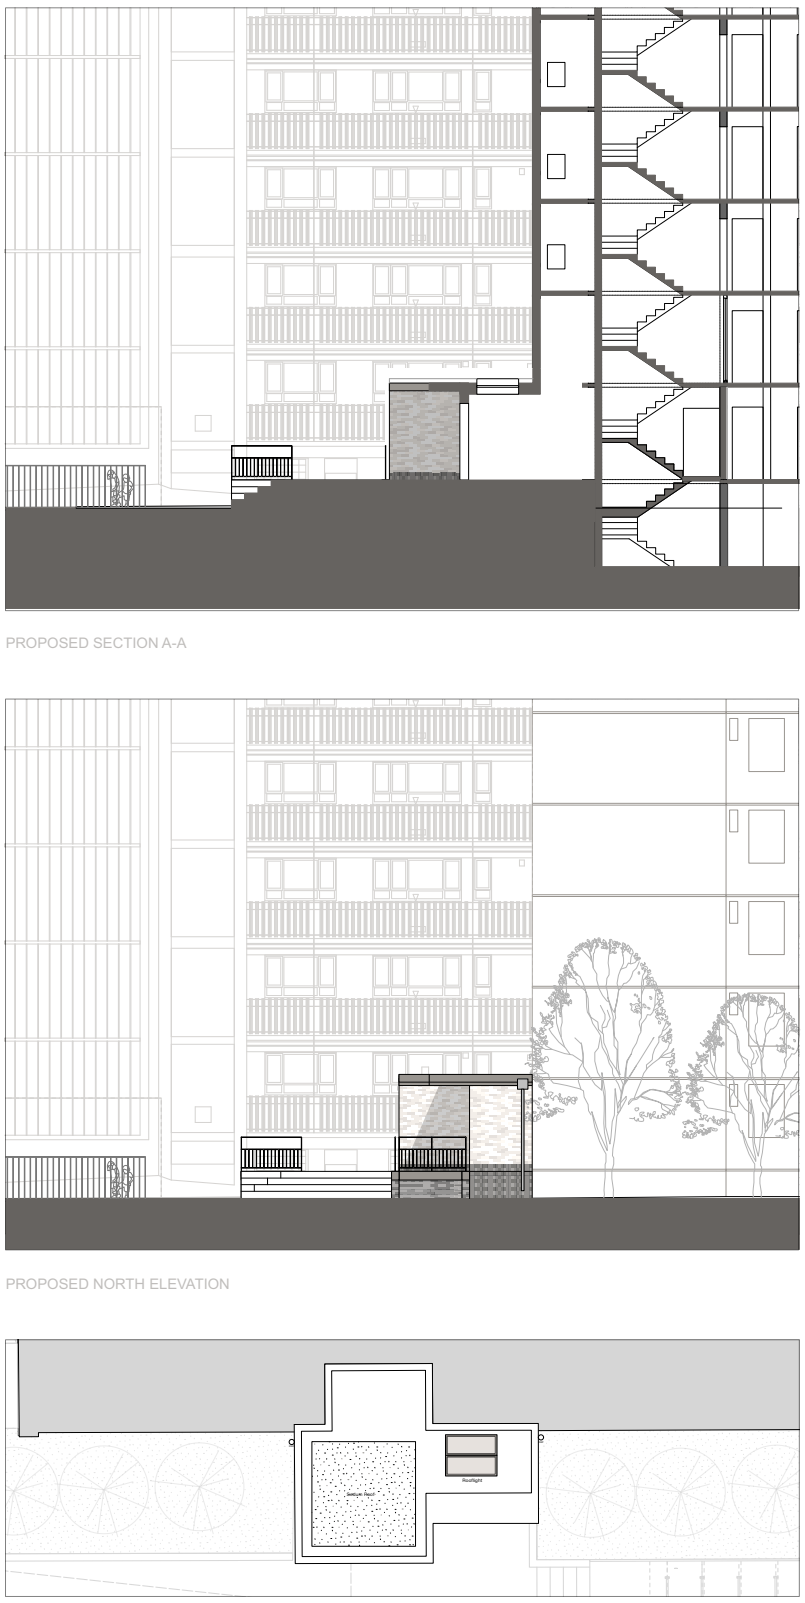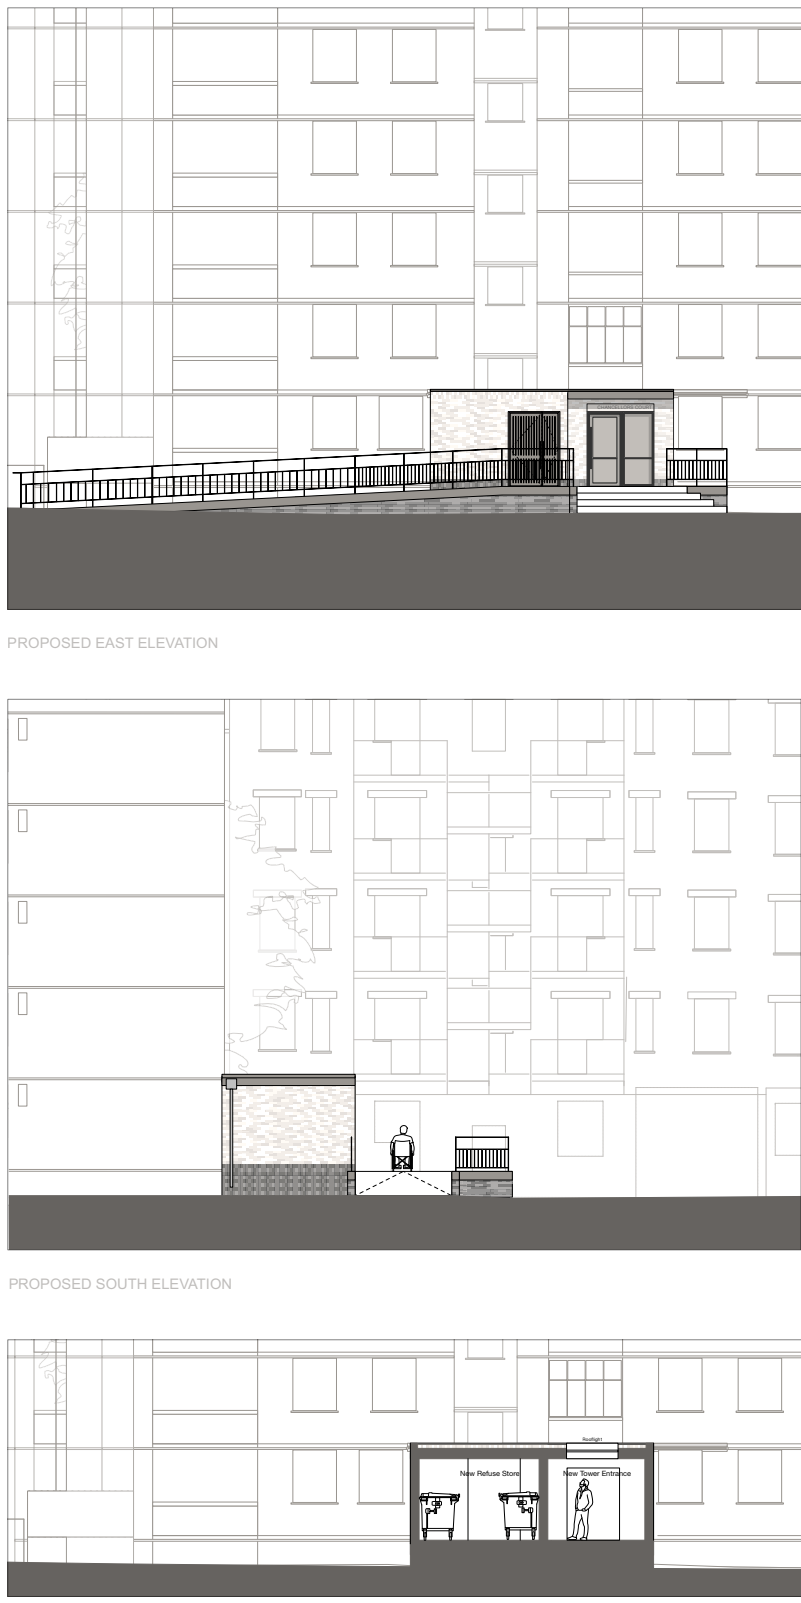

Existing Devonshire Court stair core & position of new lift (red dash line)

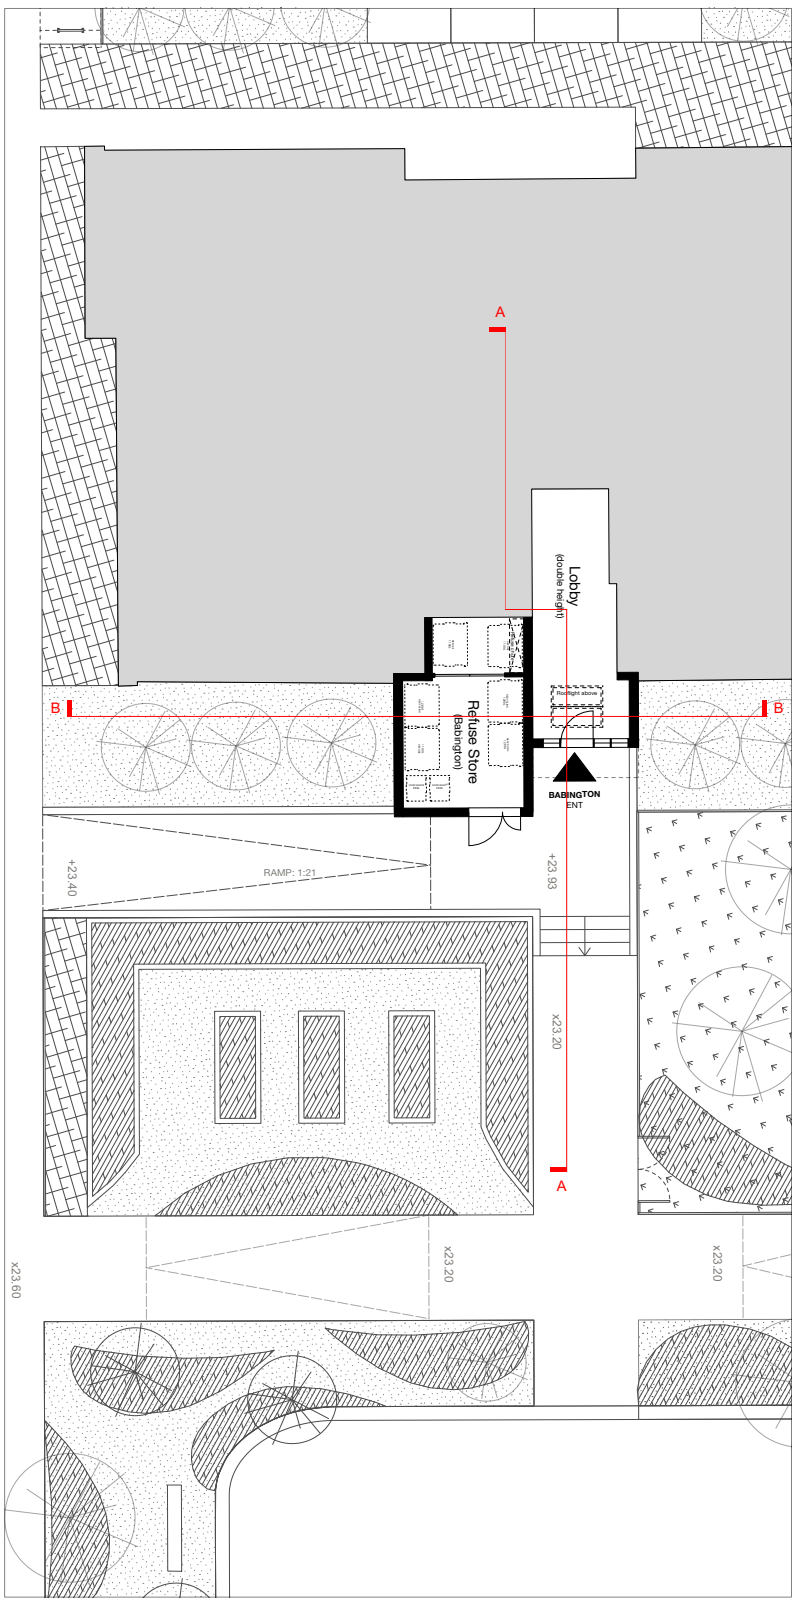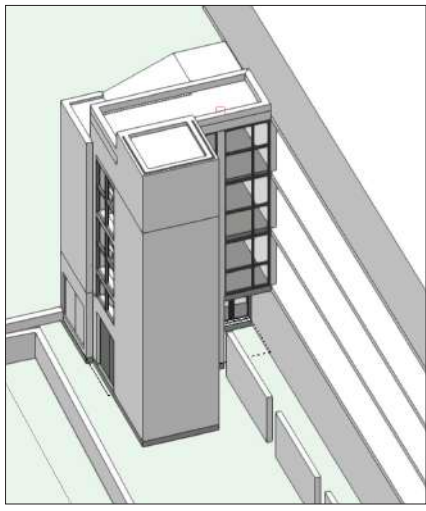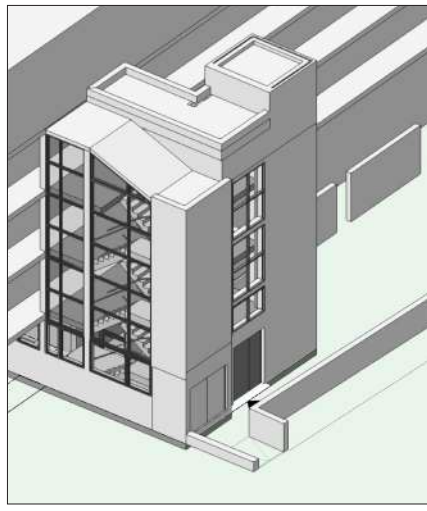

Babington Court new entrance porch

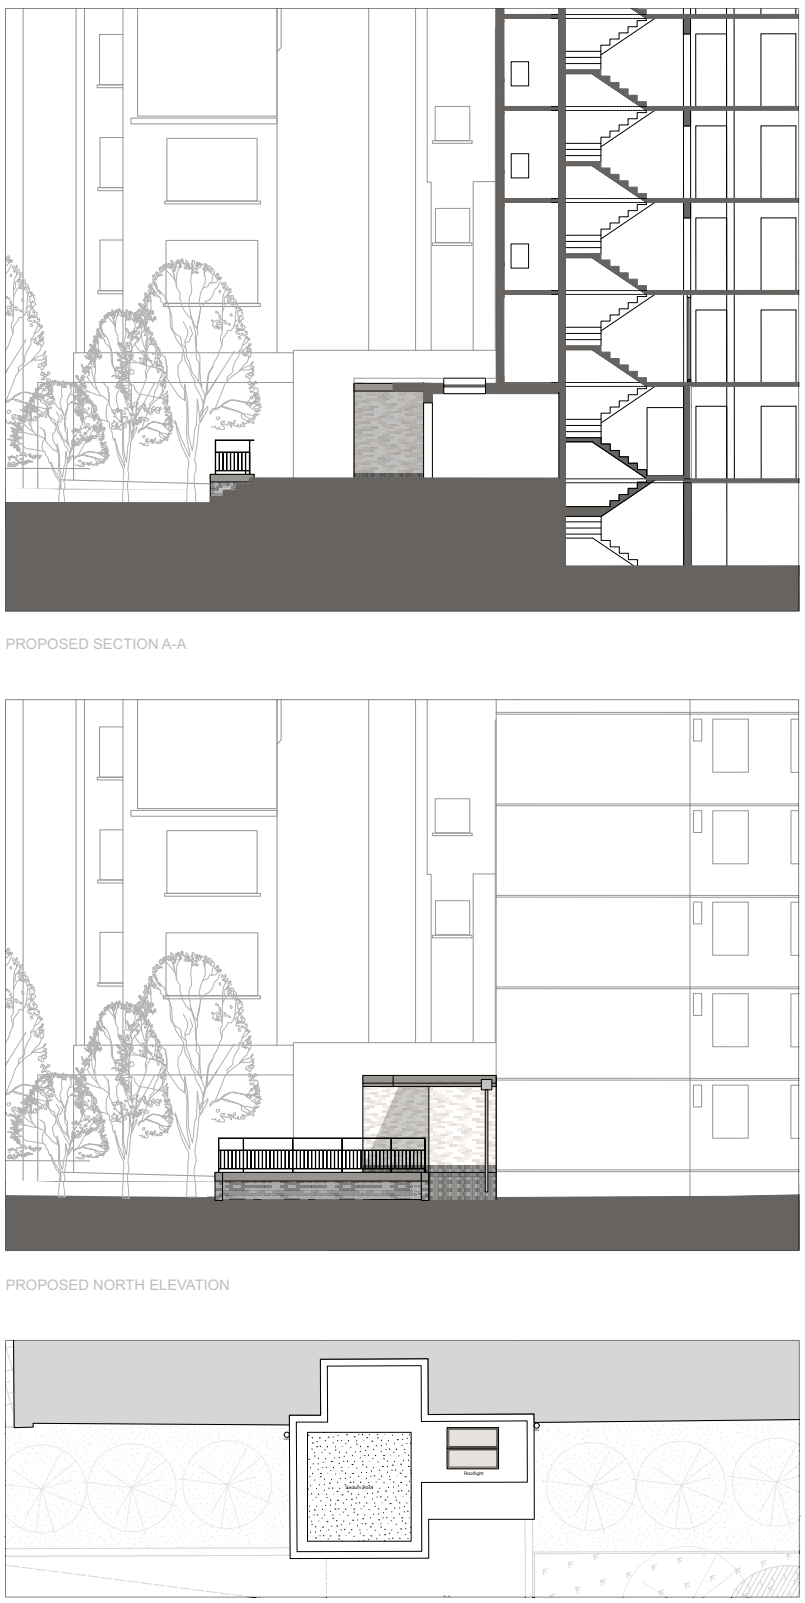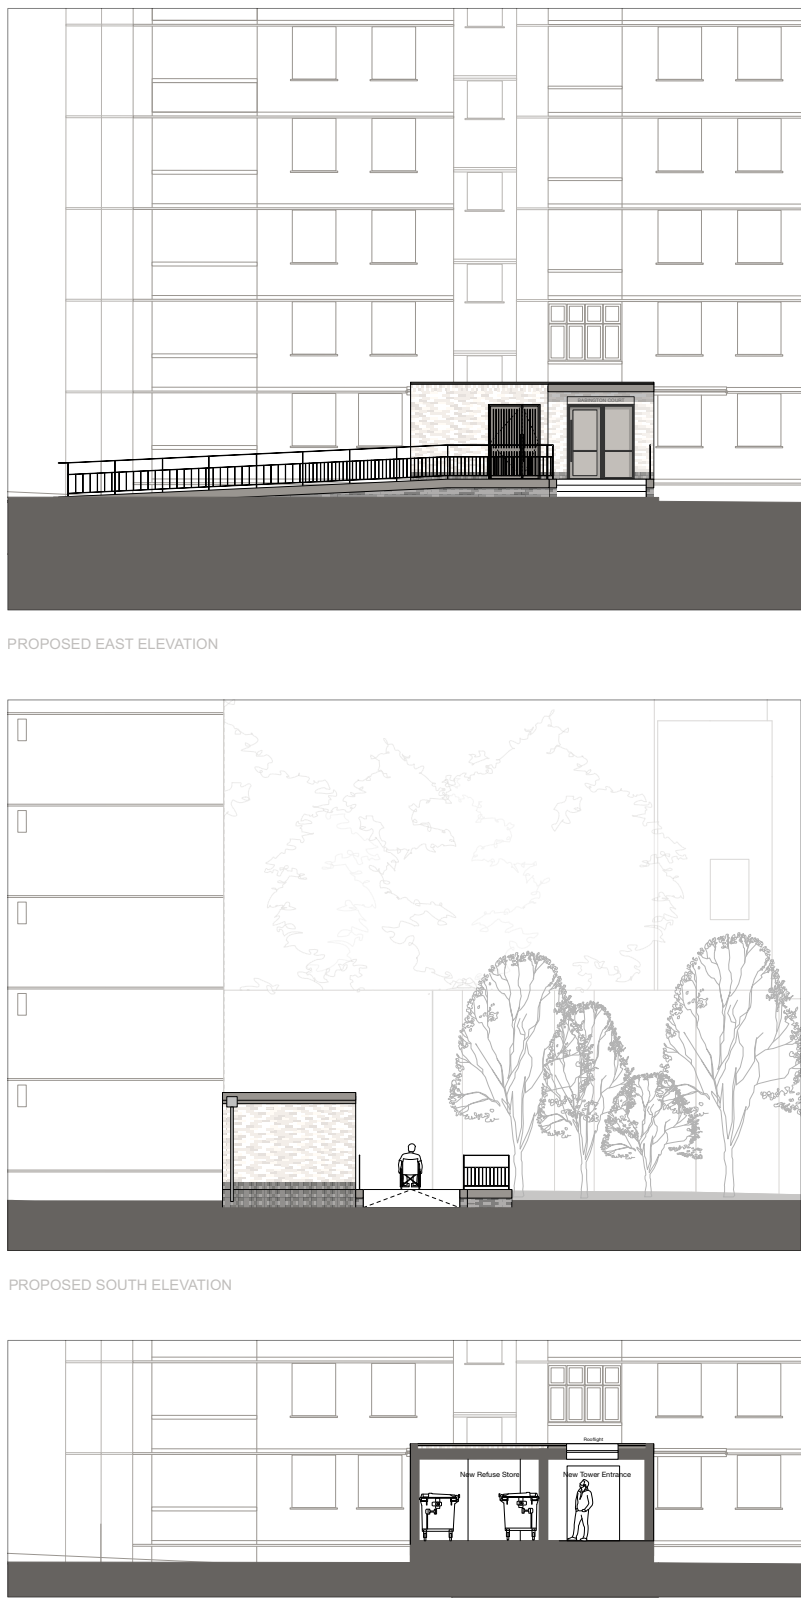

Devonshire Court new lift elevation looking West



New tower entrances architecture

SENSITIVITY:

- Non-intrusive side extension to staircase using matching brickwork
- Babington and Chancellors ramps will have brick work to match Mews and Block D

