


Plan 1 : Proposed changes for Earlham Street West

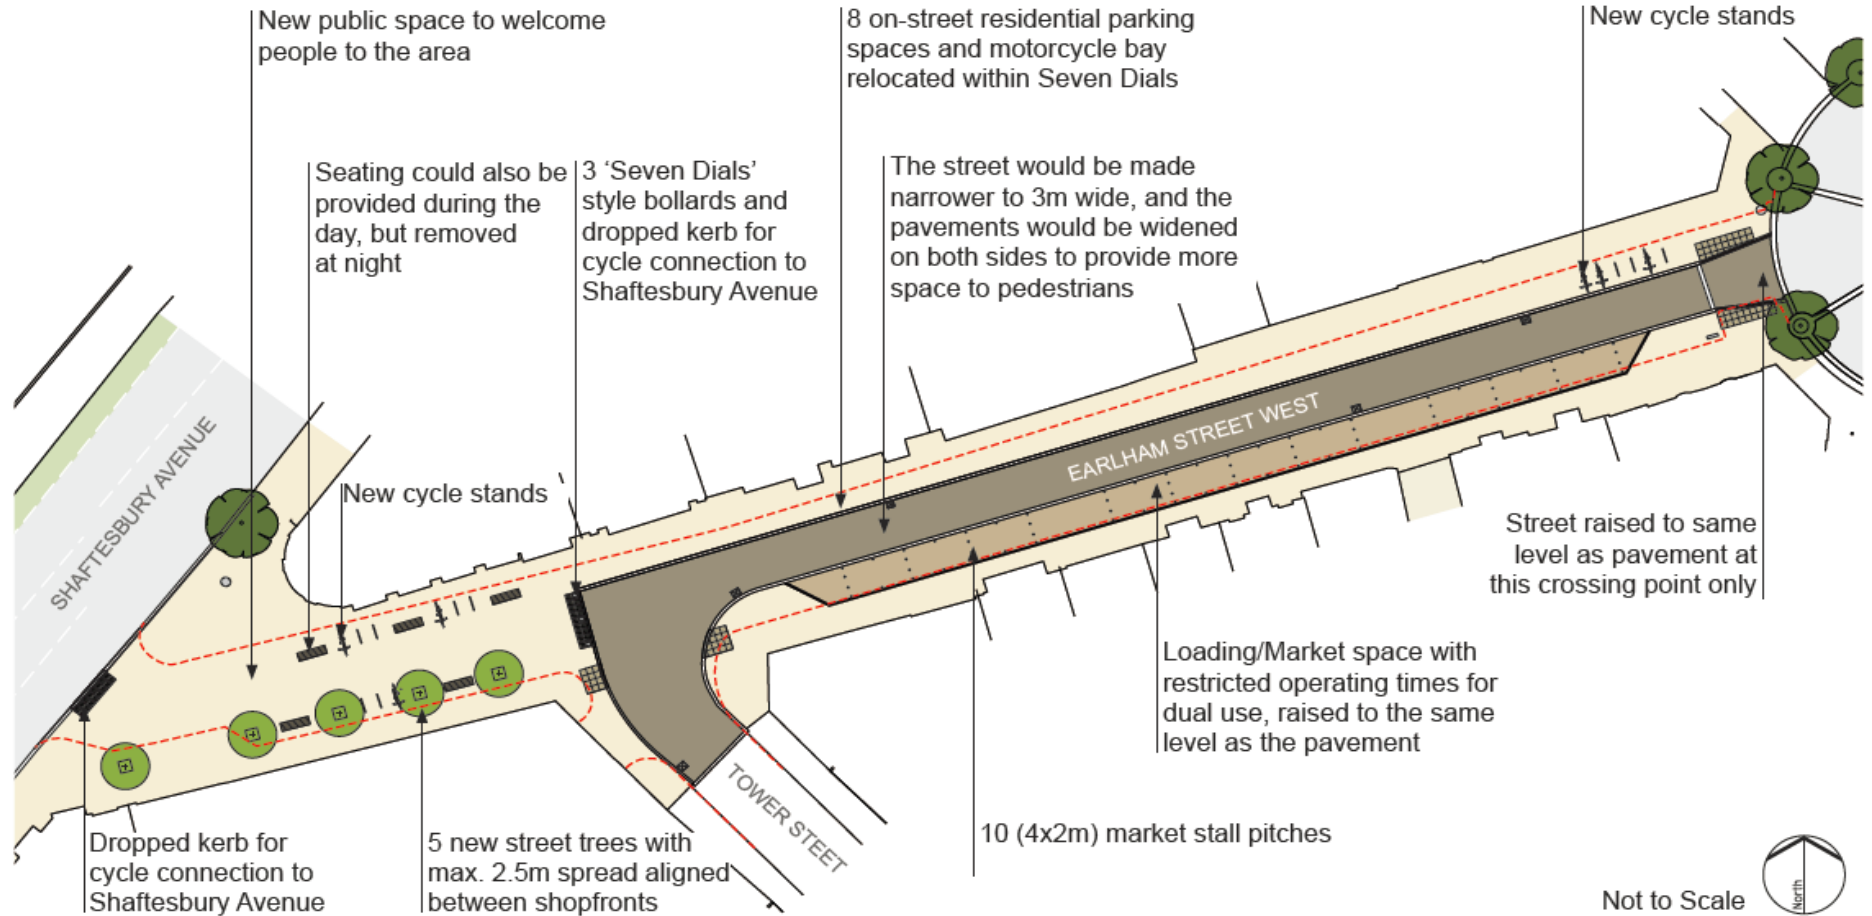

KEY

- - - Existing Kerbline
- Proposed New Kerbline
- Pavement
- Loading / Market Area
- Street

Not to Scale

