


EXISTING LAYOUT PLAN



PROPOSED LAYOUT PLAN

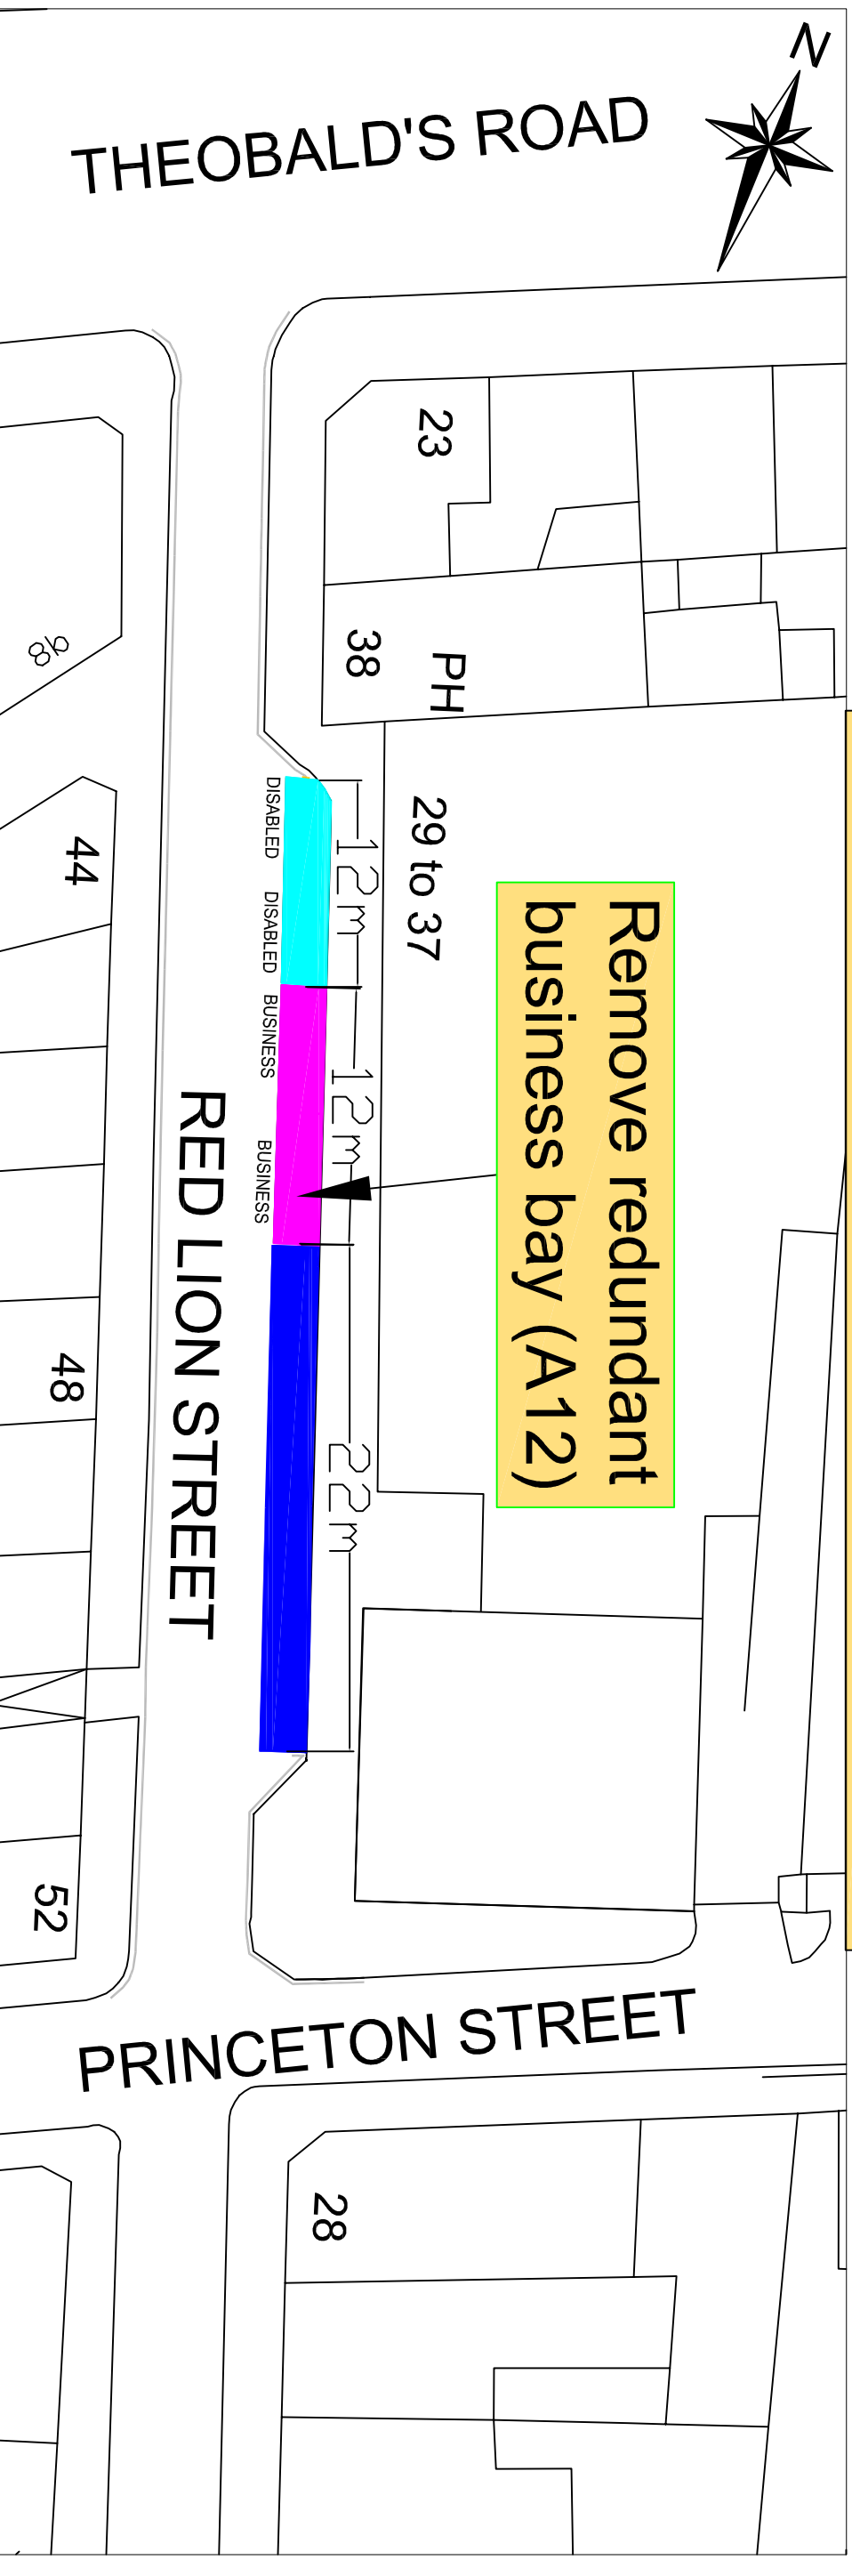