


ST PANCRAS GARDENS | Improvement proposals | Draft Masterplan

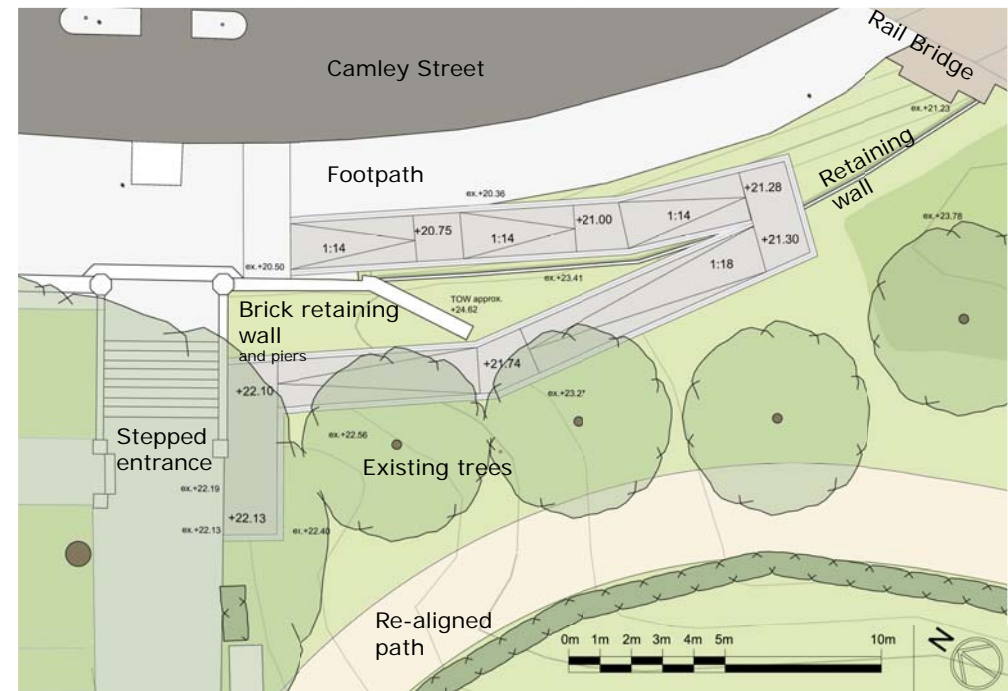

Potential option for ramped access at Camley Street



Example images for ramped access design

Path renewal options:

- reduced in width
- re-new surface course
- new path material / finish
- re-used existing edging

Pathway materials



Tarmac paths retained or surface course renewed



'Tar spray and chip' as alternative surface finish




New mown grass paths




Recycled rubber and stone porous paving system and stone edging

Paths reduced in width

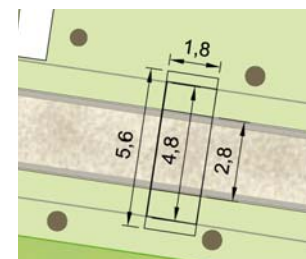


Providing more green space and improved accessibility
Reducing damage to paths from tree roots

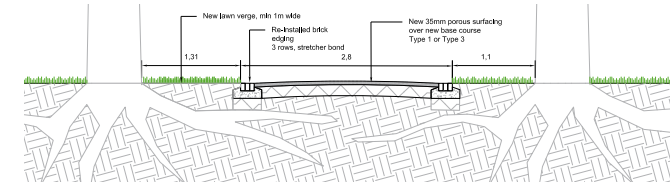

Planting and Biodiversity

Enhance year-round interest and biodiversity with decorative boundary planting along north eastern perimeter

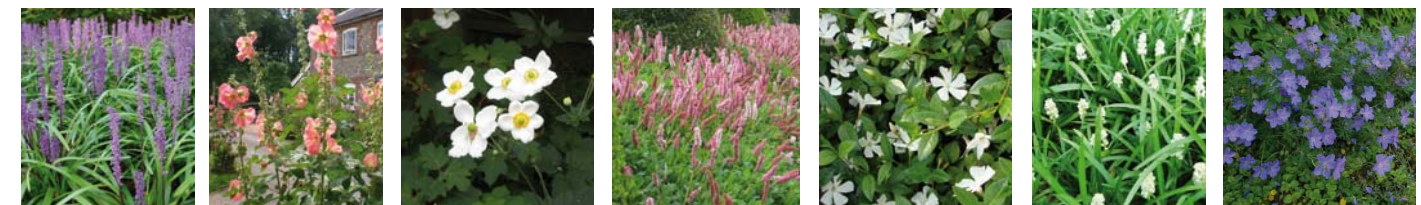


Bird box

Insect hotel

Long grass areas

Wildflower areas

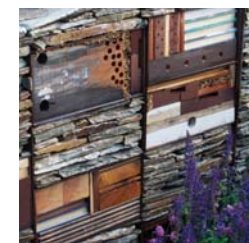

Potential Furniture / Features



Sensory/ therapeutic garden



Additional seating



Ramped access at Camley Street entrance



Wayfinding signage

Opportunities for volunteering / events

- Sensory community garden
- Outdoor busking or concerts
- Community events
- Wildlife recording
- New tree planting
- Ecological enhancements