


# PROPOSED LAYOUT PLAN

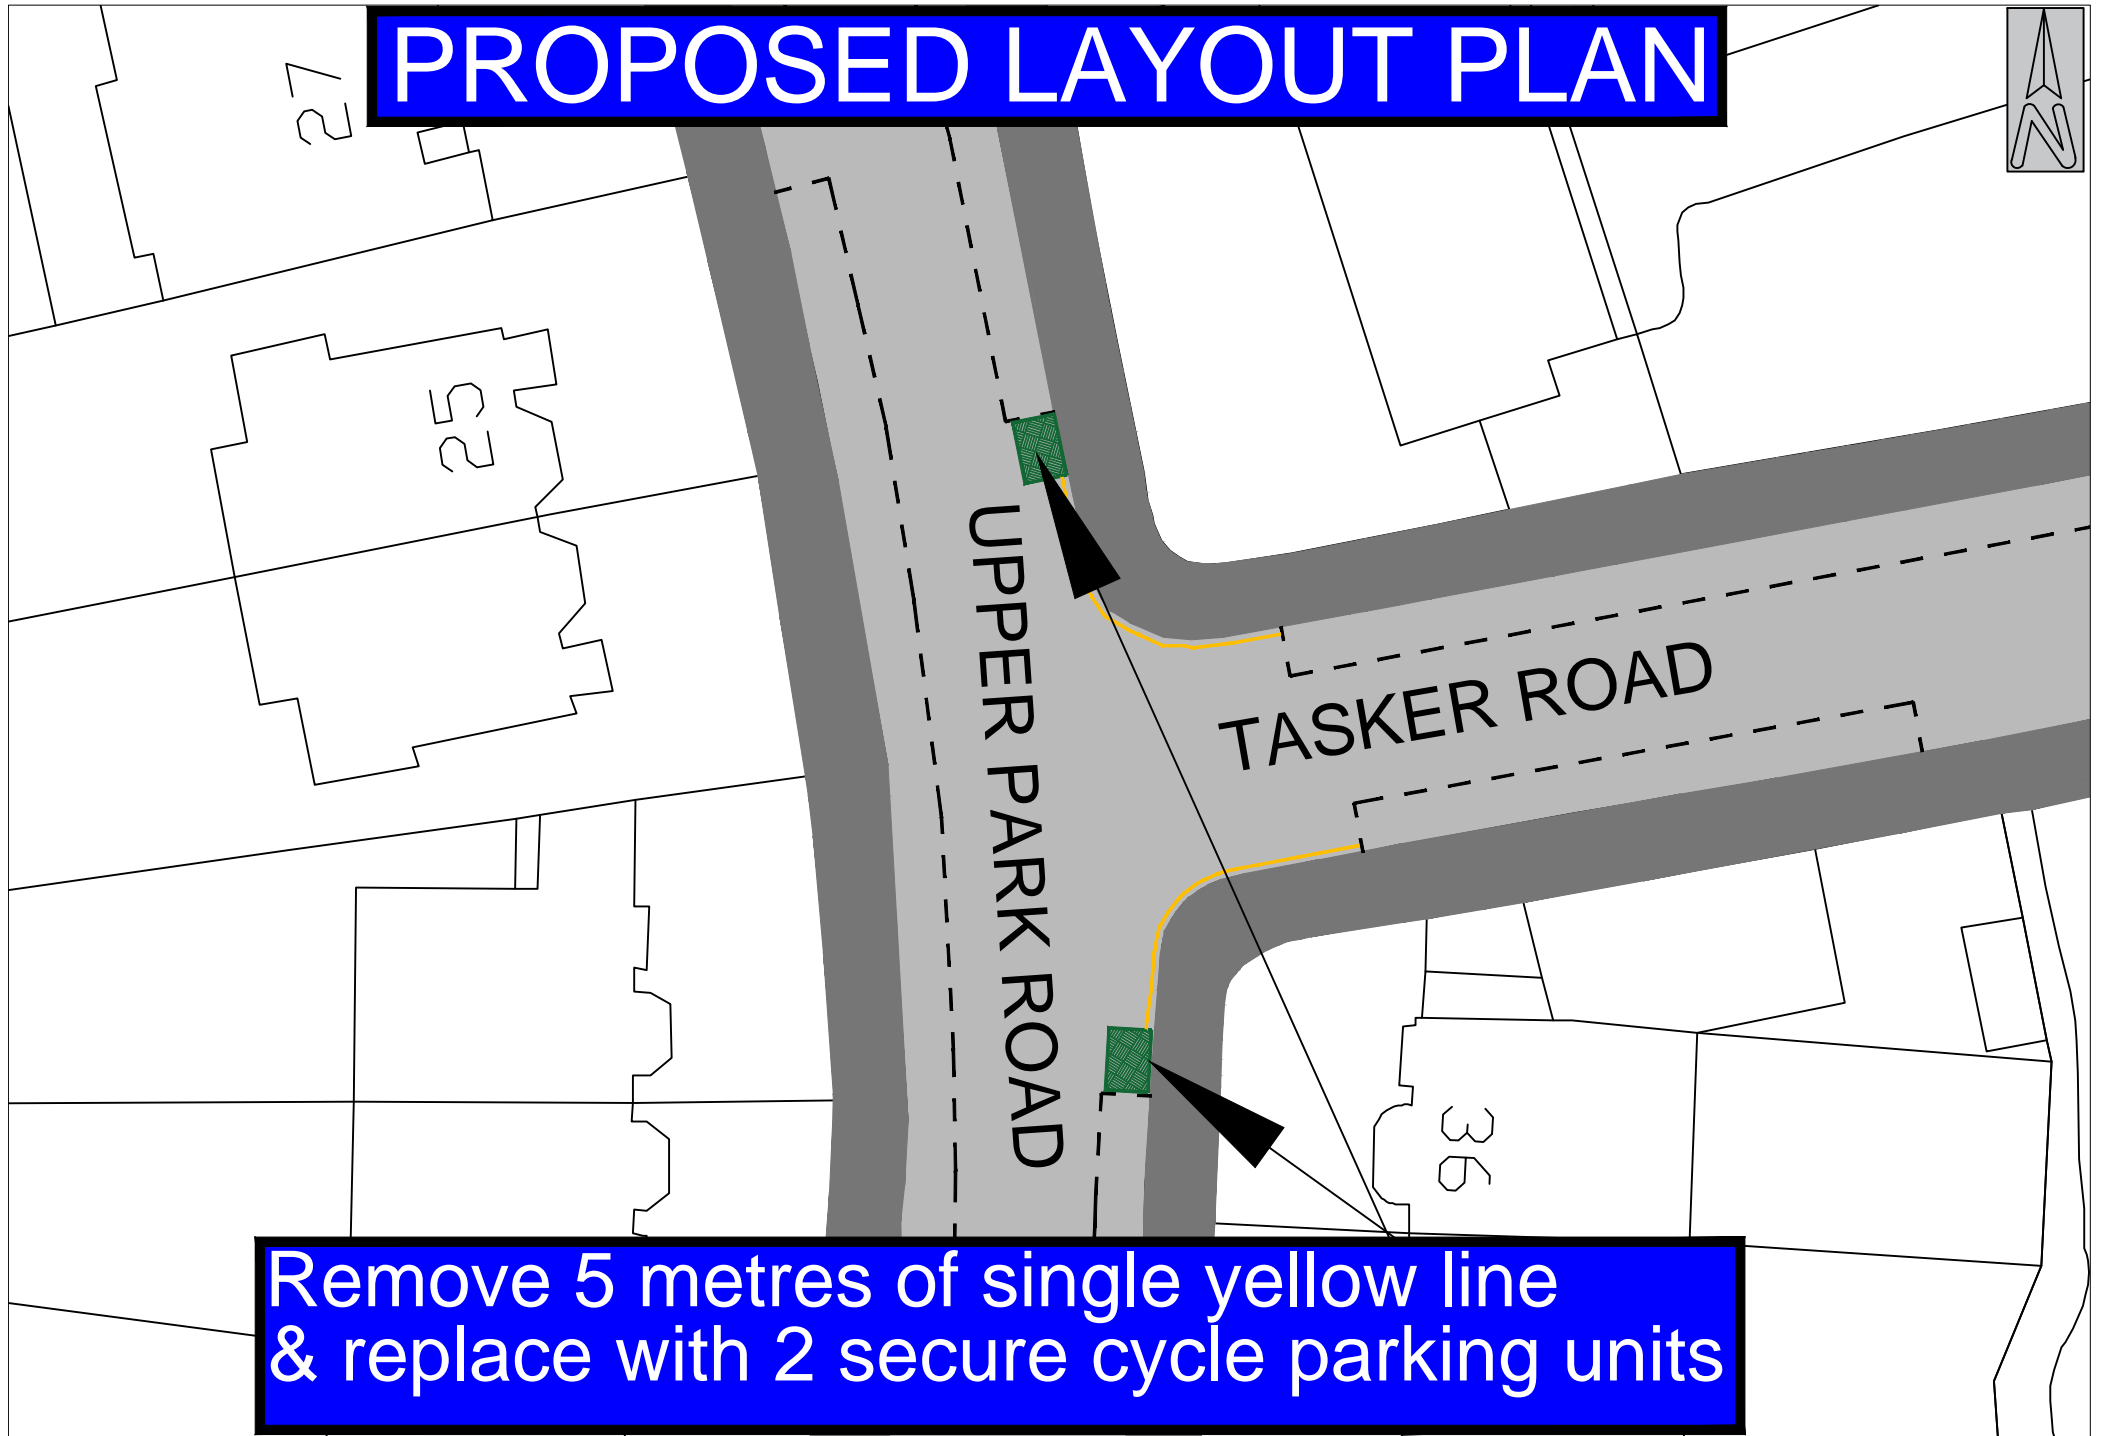

Remove 5 metres of single yellow line  
& replace with 2 secure cycle parking units