


Appendix C

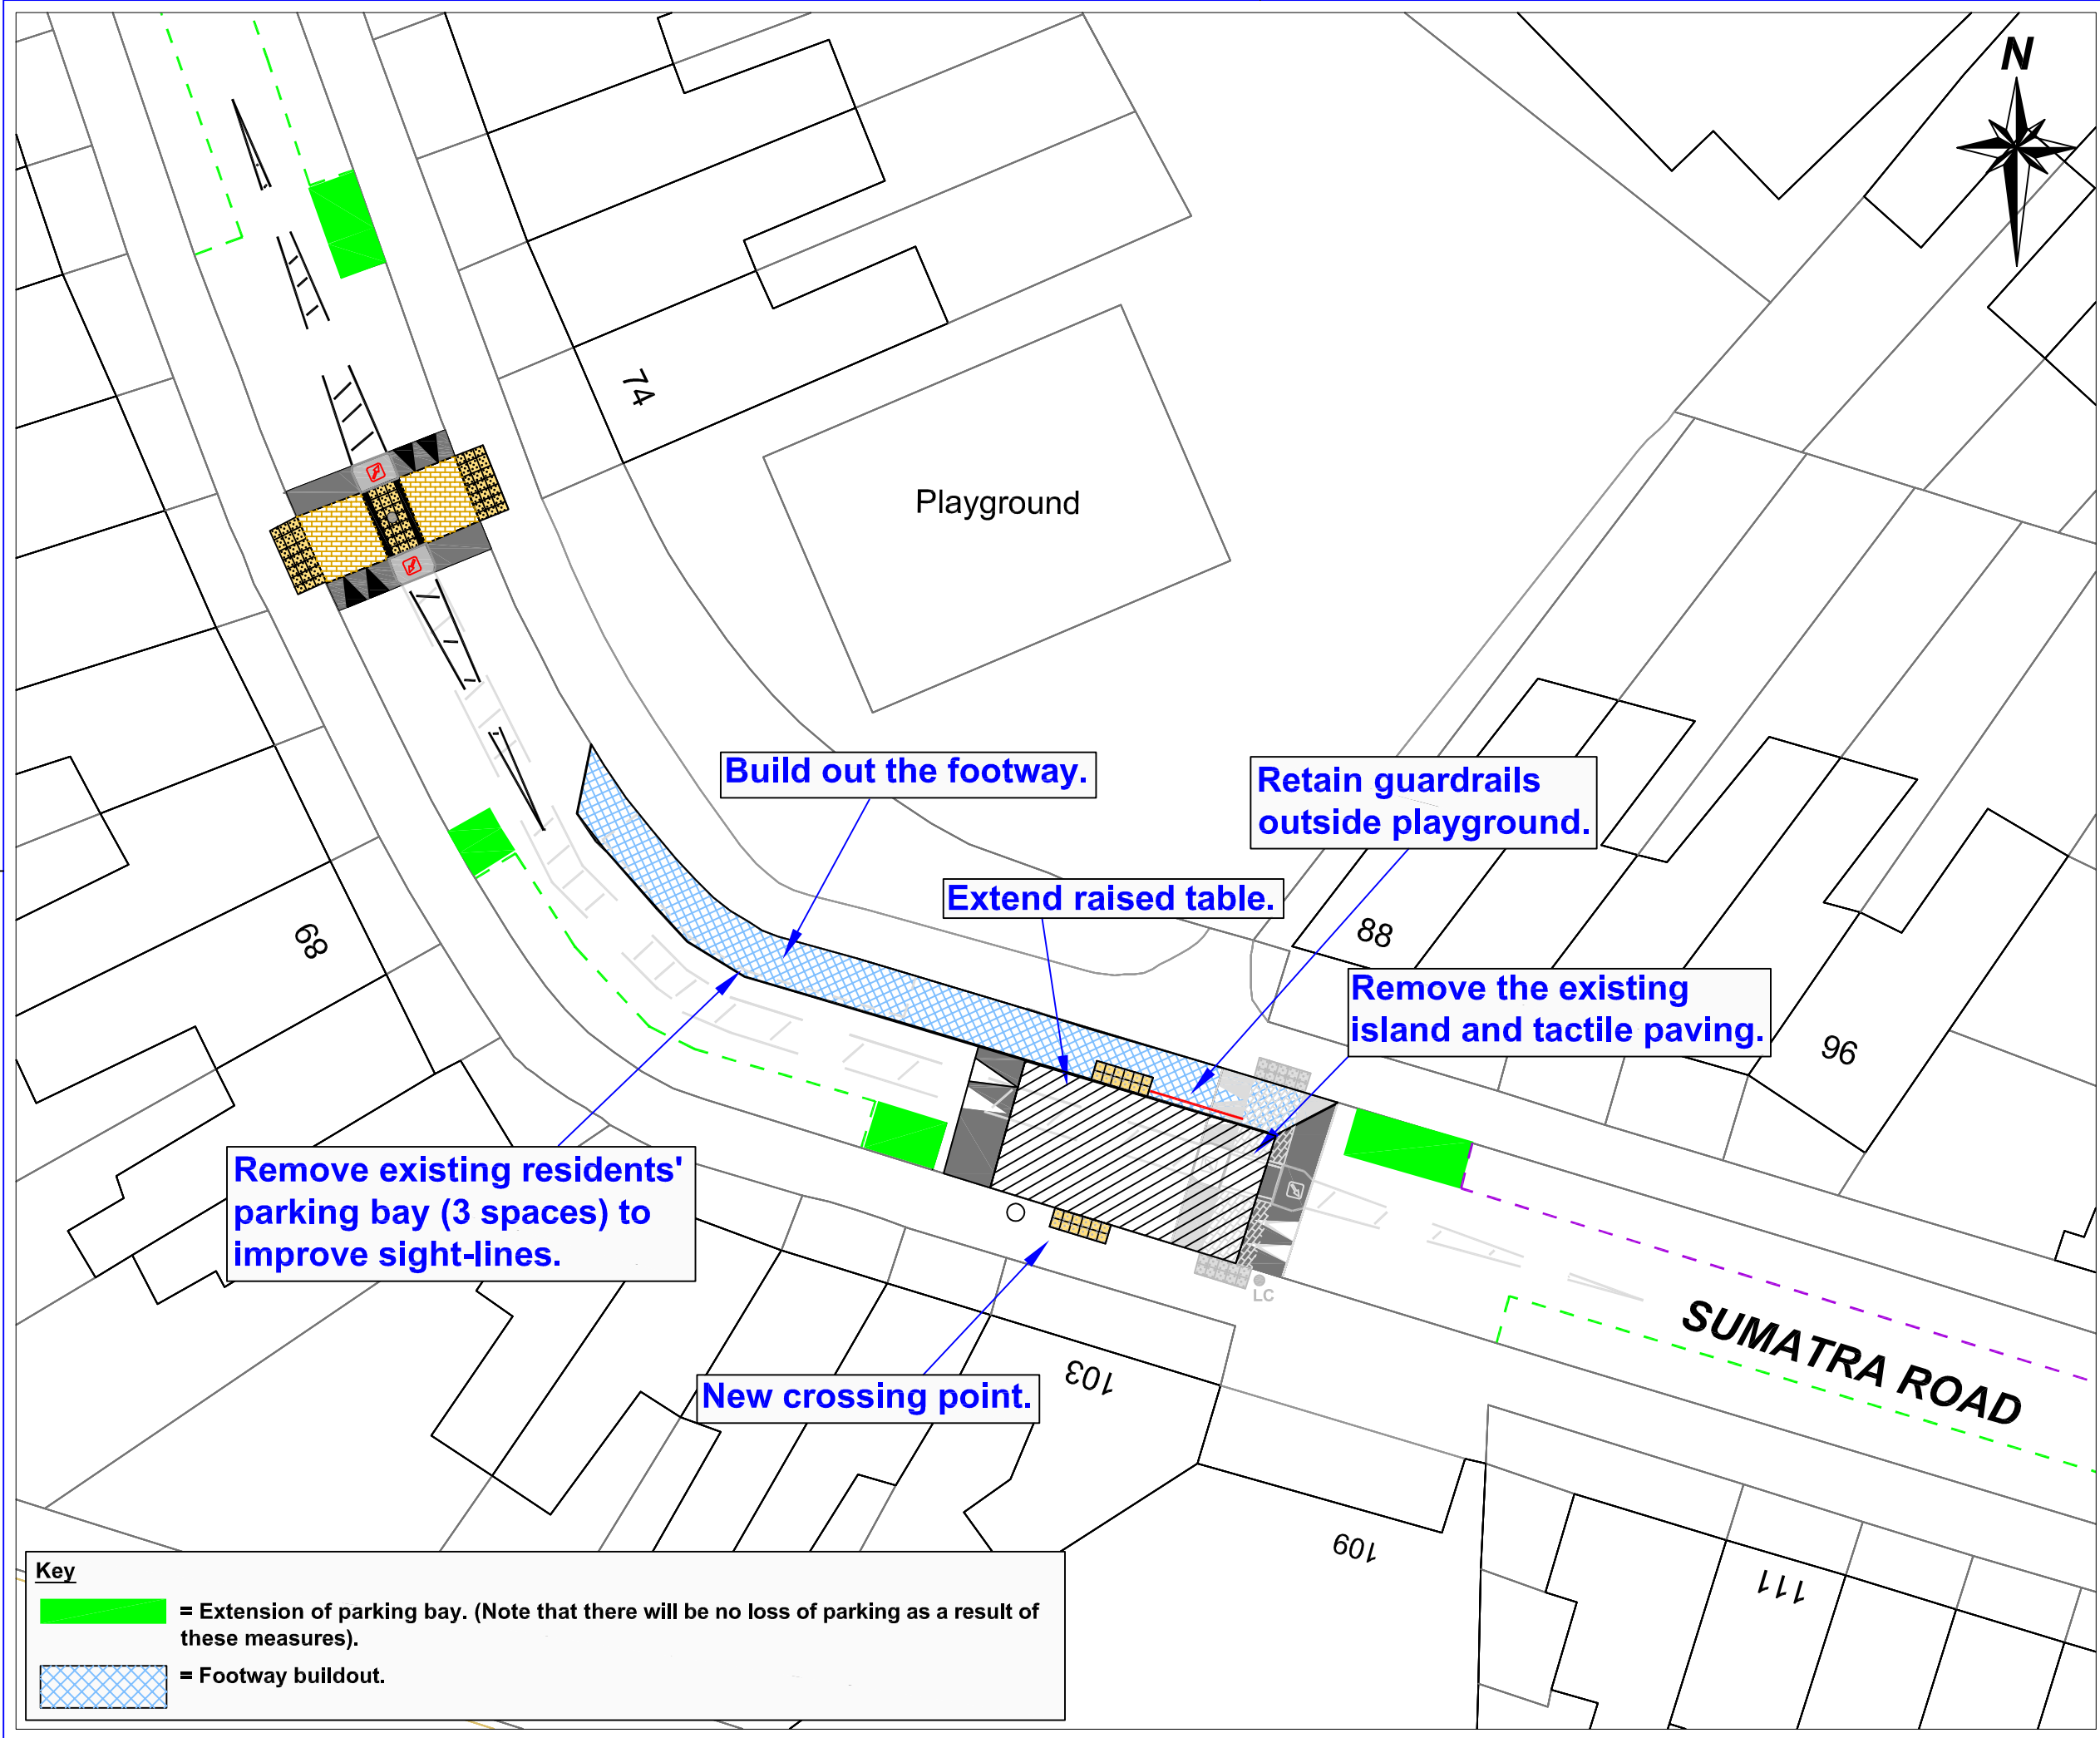

Key

- = Extension of parking bay. (Note that there will be no loss of parking as a result of these measures).
- = Footway buildout.

Rev	By	Date	Amendments
A	C.K.	22.12.11	Preliminary

Camden
 Engineering Service
 London Borough of Camden
 Town Hall, Argyle Street
 London WC1H 8EQ
 Tel 020 7278 4444, Fax 020 7974 6952
 DX 2106 Euston, Minicom 020 7974 6866



Project: Appendix C

Drawing Title: Sumatra Road - Measures Drawing

Scale: NTS	Date: December 2011
Drawn By: C.K.	File Ref: TS/DT/WH/AppC
Checked By: S.S.	Dwg Name: WH-AppendixC.dwg
Drawing Location: T:\Capital Schemes /Neighbourhoods	
Drawing Number: DT/WH/AppendixC	Rev. A