


KEY

- Existing SYL
- Existing DYL
- Proposed DYL
- Proposed footway area widening
- Proposed continuous footway
- Proposed new kerbline
- Proposed new cycle stands
- Proposed resurface & expansion of buildout (in blue)

Notes

- Dimensions are in metres

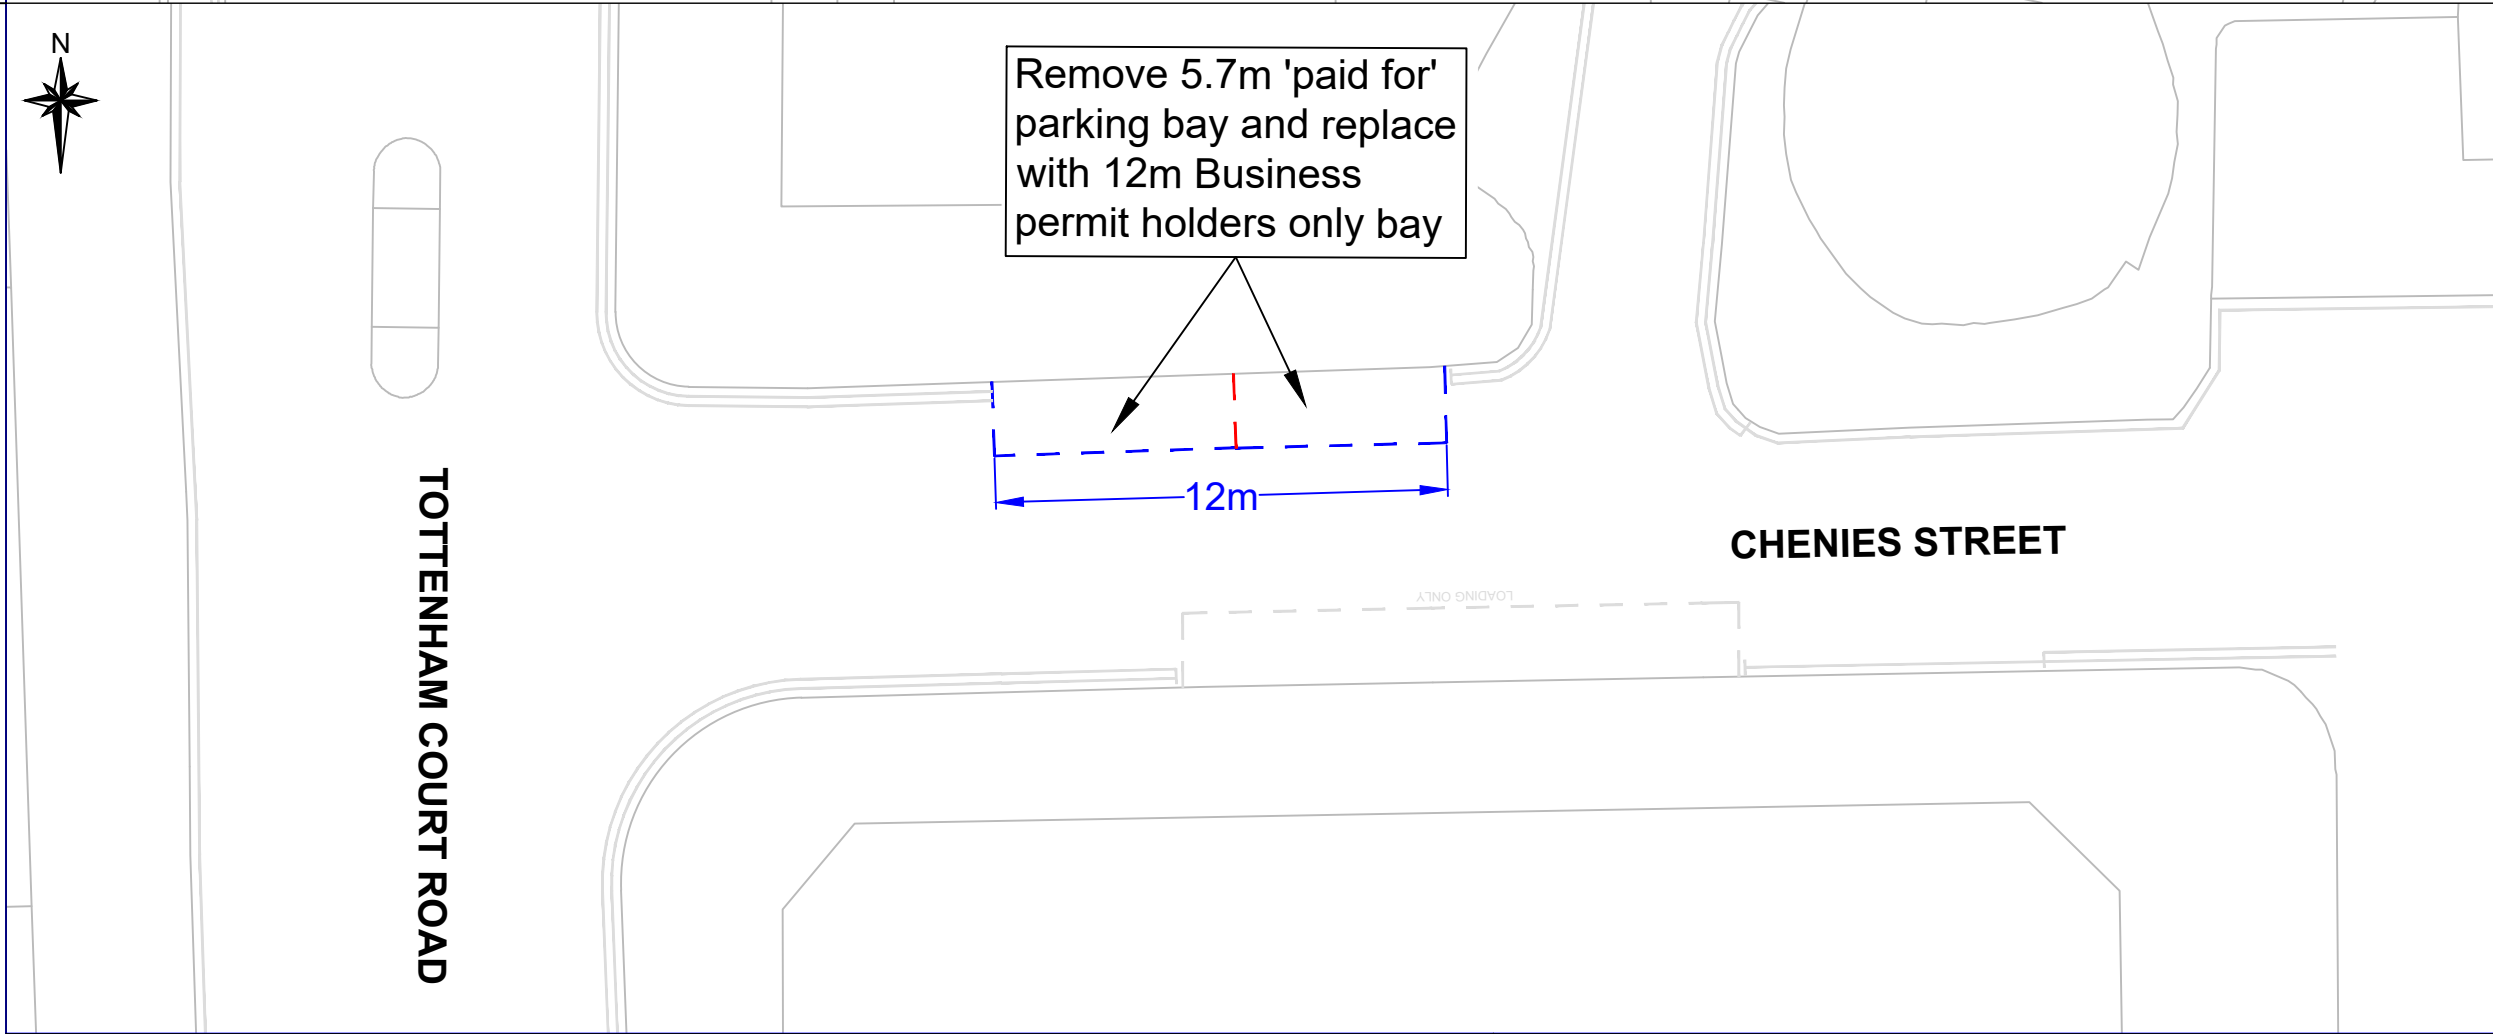

Rev	By	Date	Amendments

Camden
 Design Team
 Transport Strategy Service
 London Borough of Camden
 5 Pancras Square
 Tel 020 7974 5551, Fax 020 7974 6952
 DX 2106 Euston, Minicom 020 7974 6866

Project
 Proposed Footway Widening and Parking Changes

Drawing Title
 Consultation Drawing
 Alfred Mews & Chenies Street

Scale NTS	Date Jan 2024
Drawn By MW	File Ref
Checked By JA	Dwg Name

Drawing Location

Drawing Number
 Alfred Mews & Chenies Street/ 001

Rev.