




Rev	By	Date	Amendments

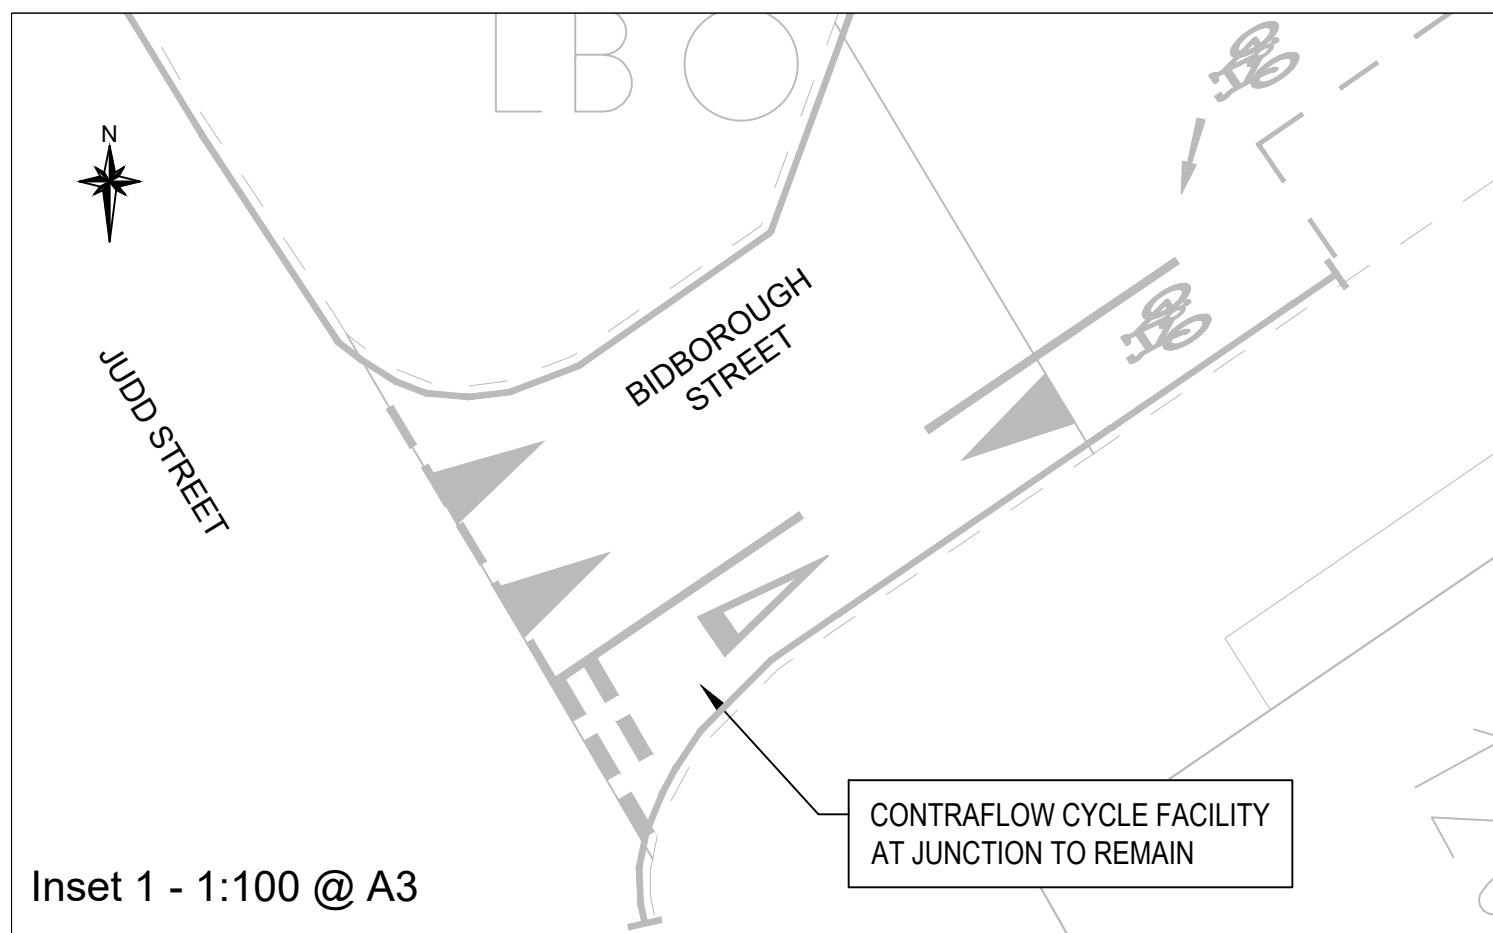


Inset 1 - 1:100 @ A3

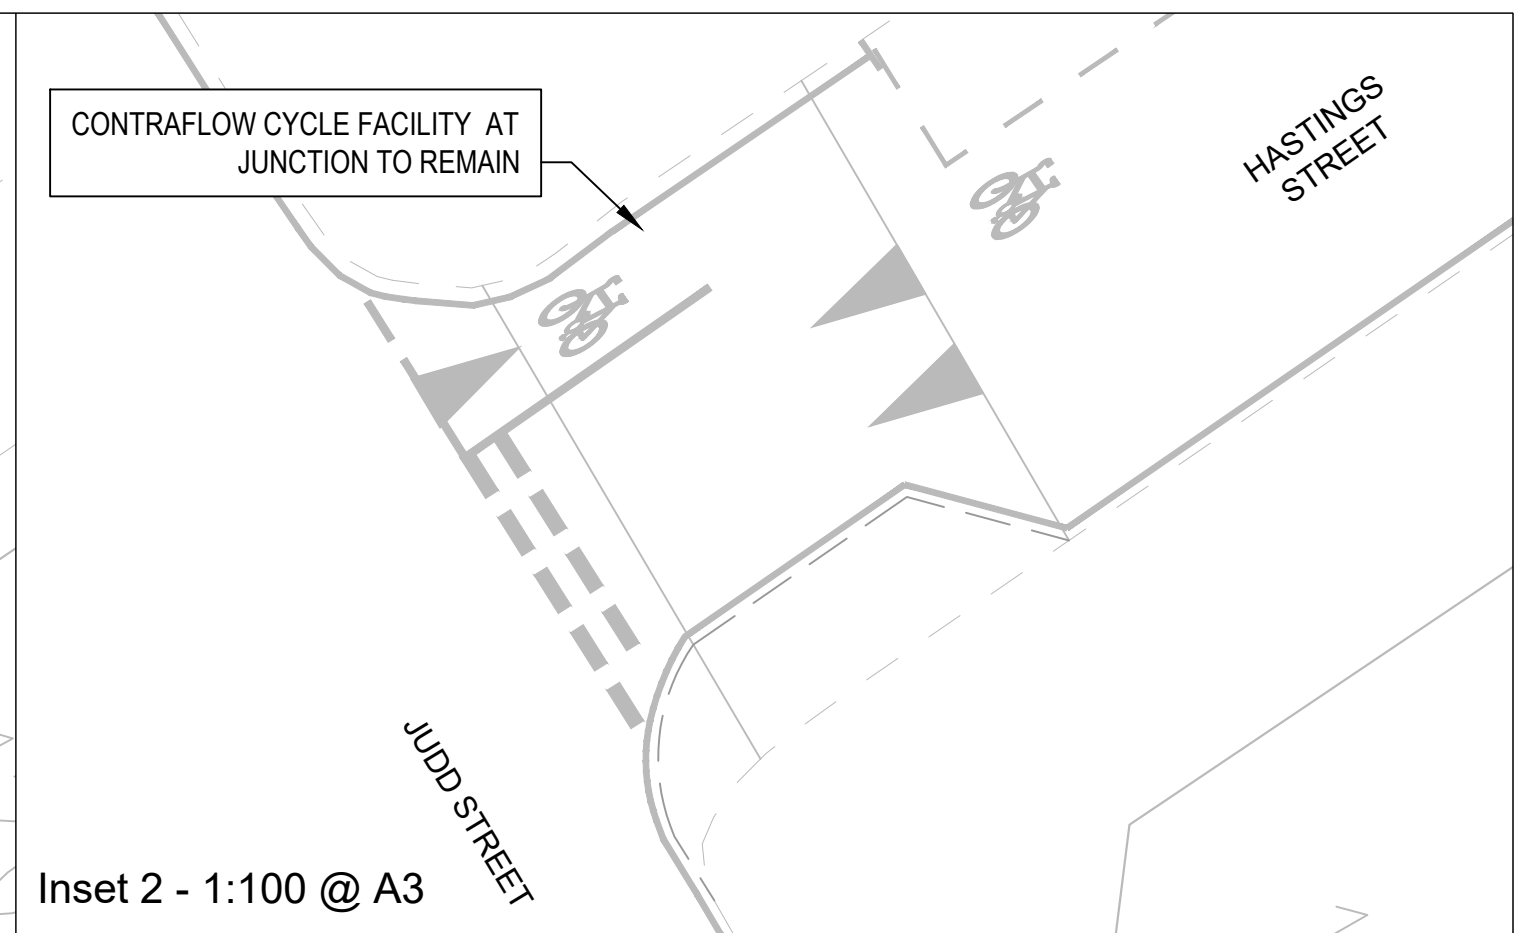


Inset 2 - 1:100 @ A3

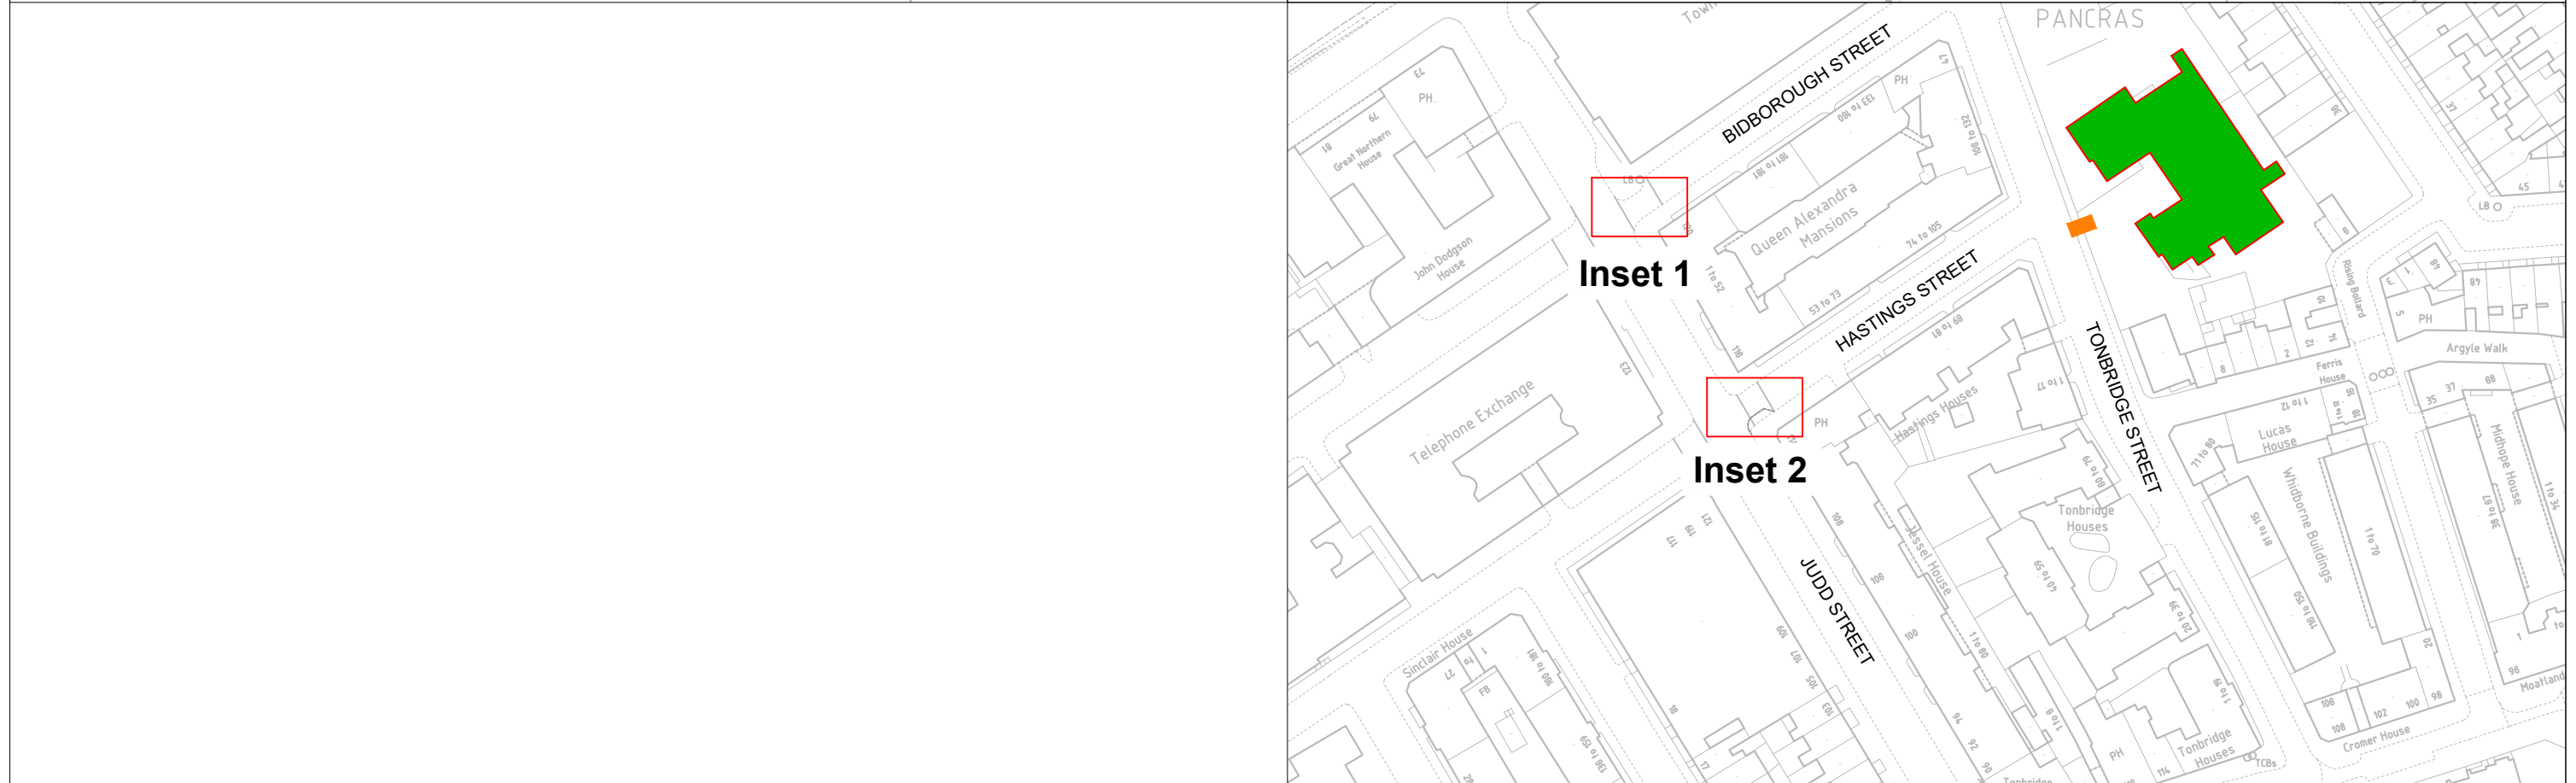

Rev	By	Date	Amendments

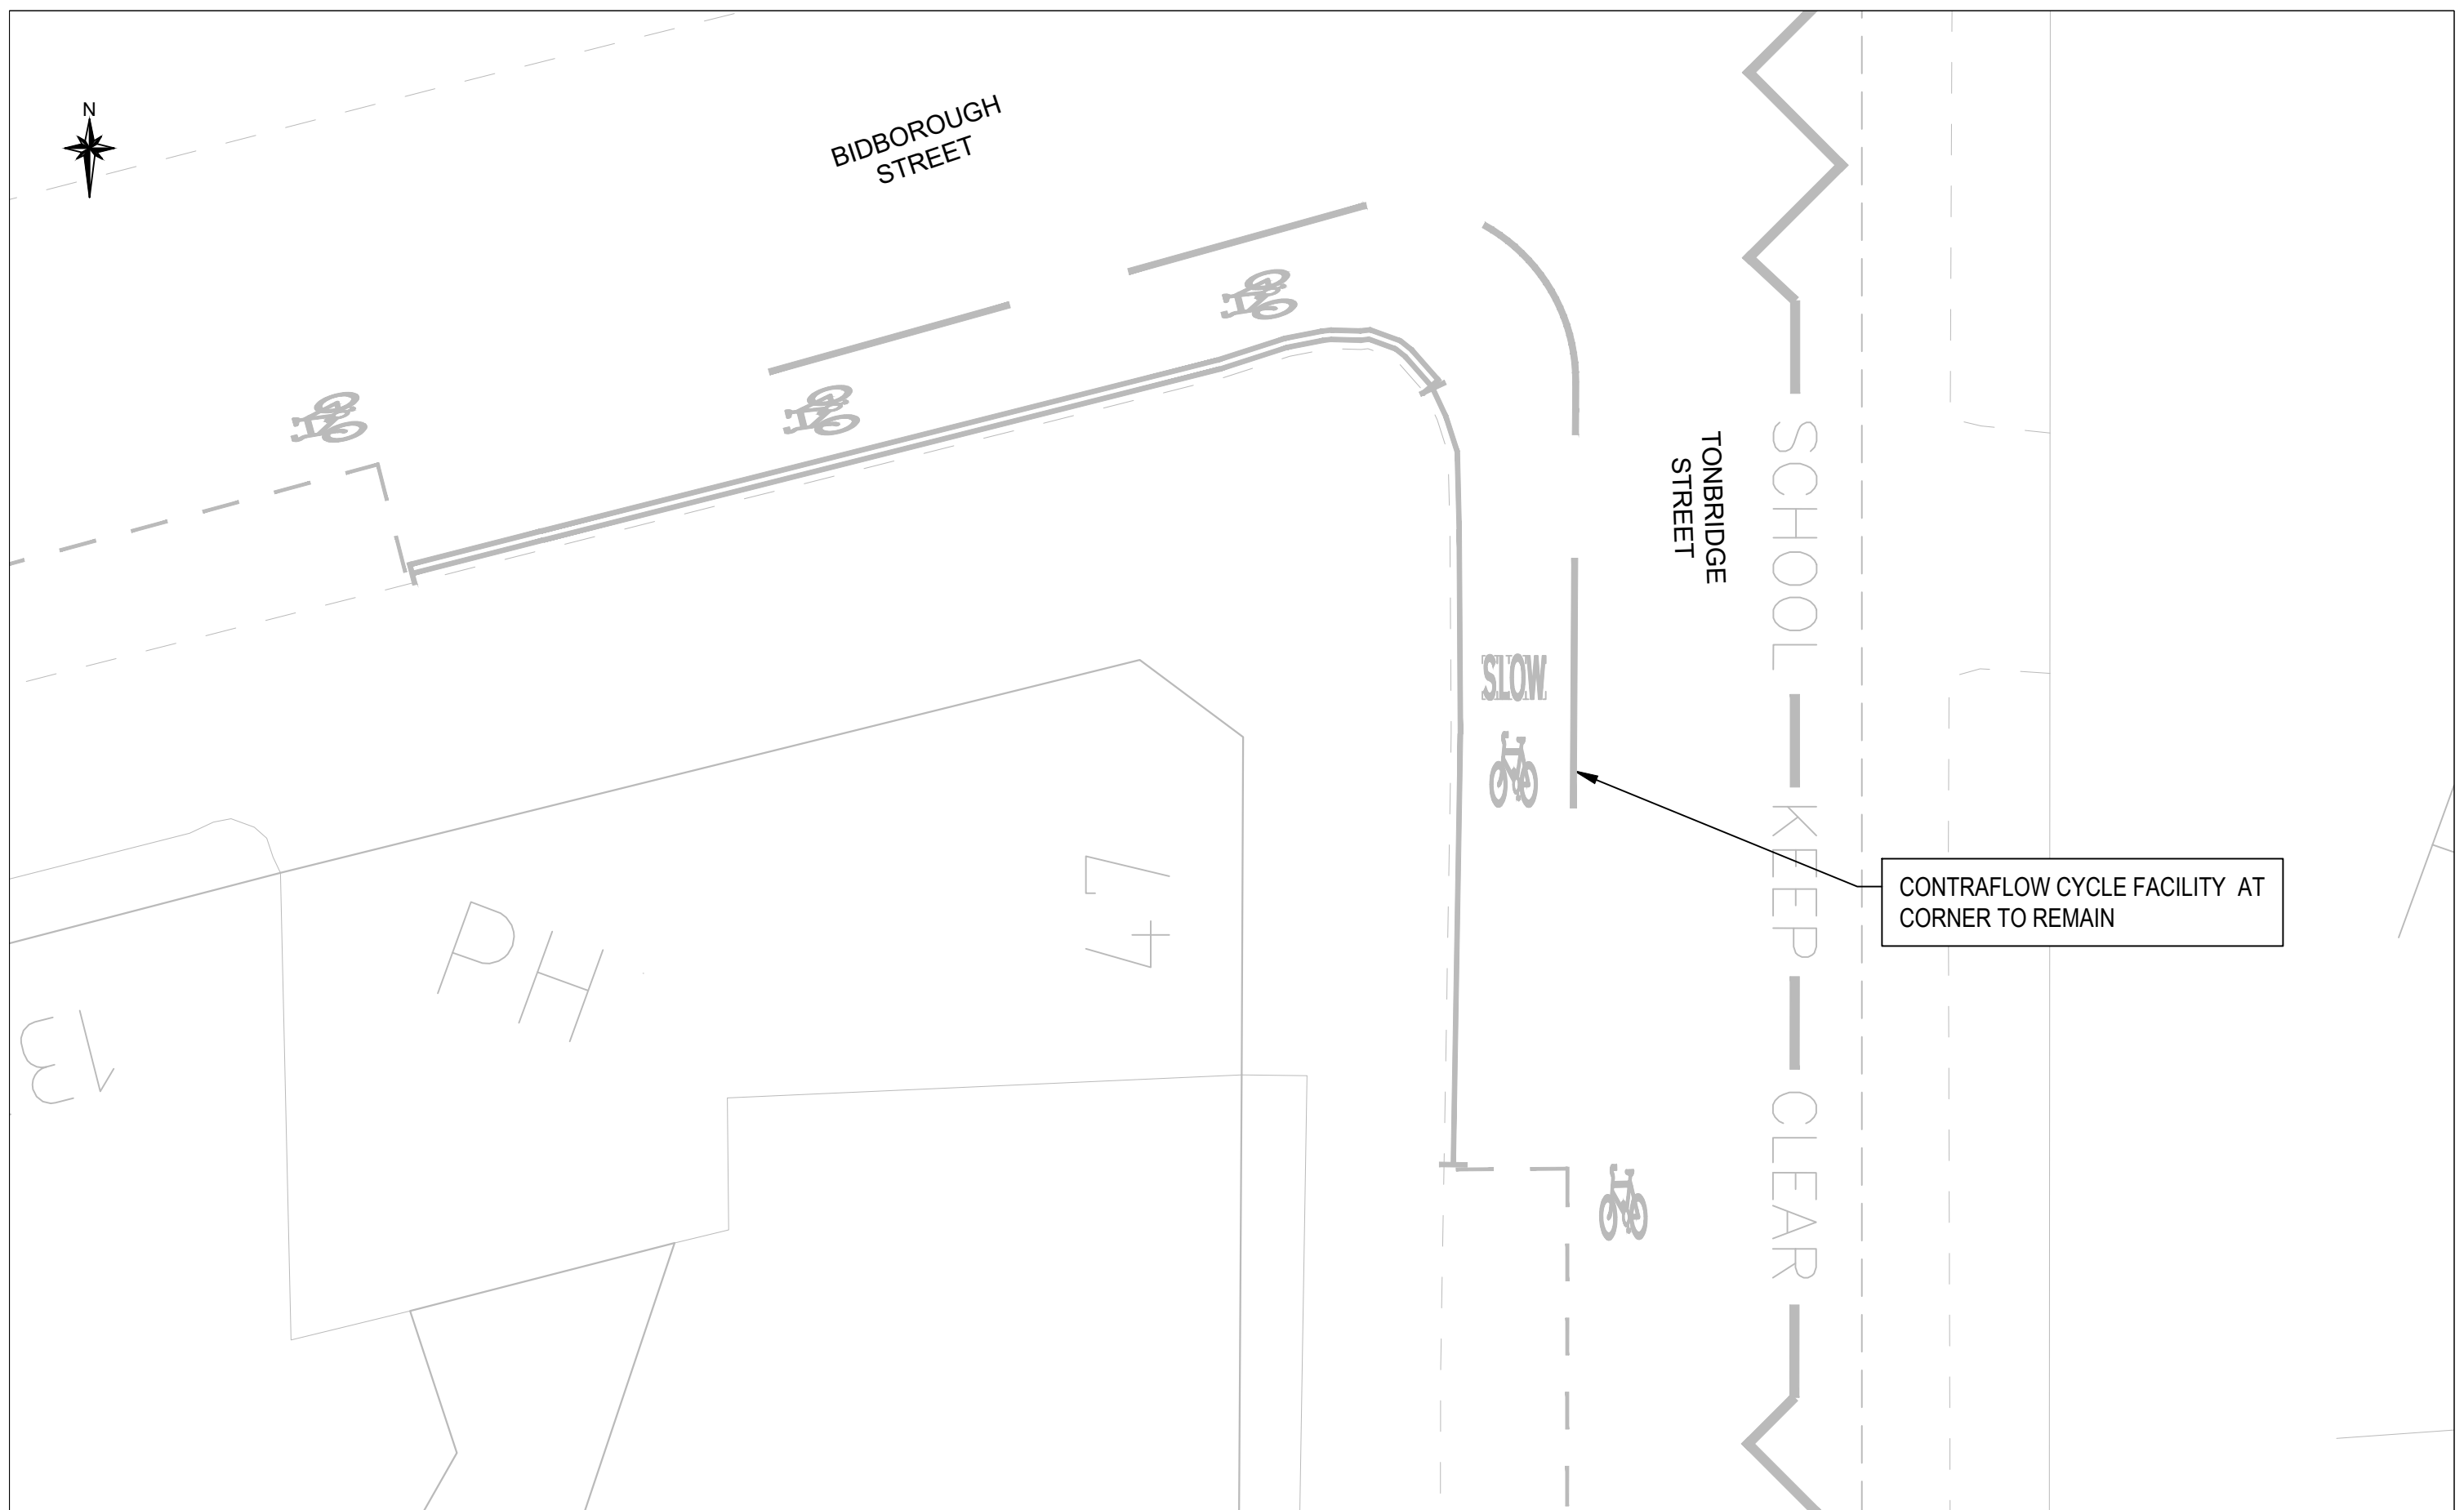

Rev	By	Date	Amendments

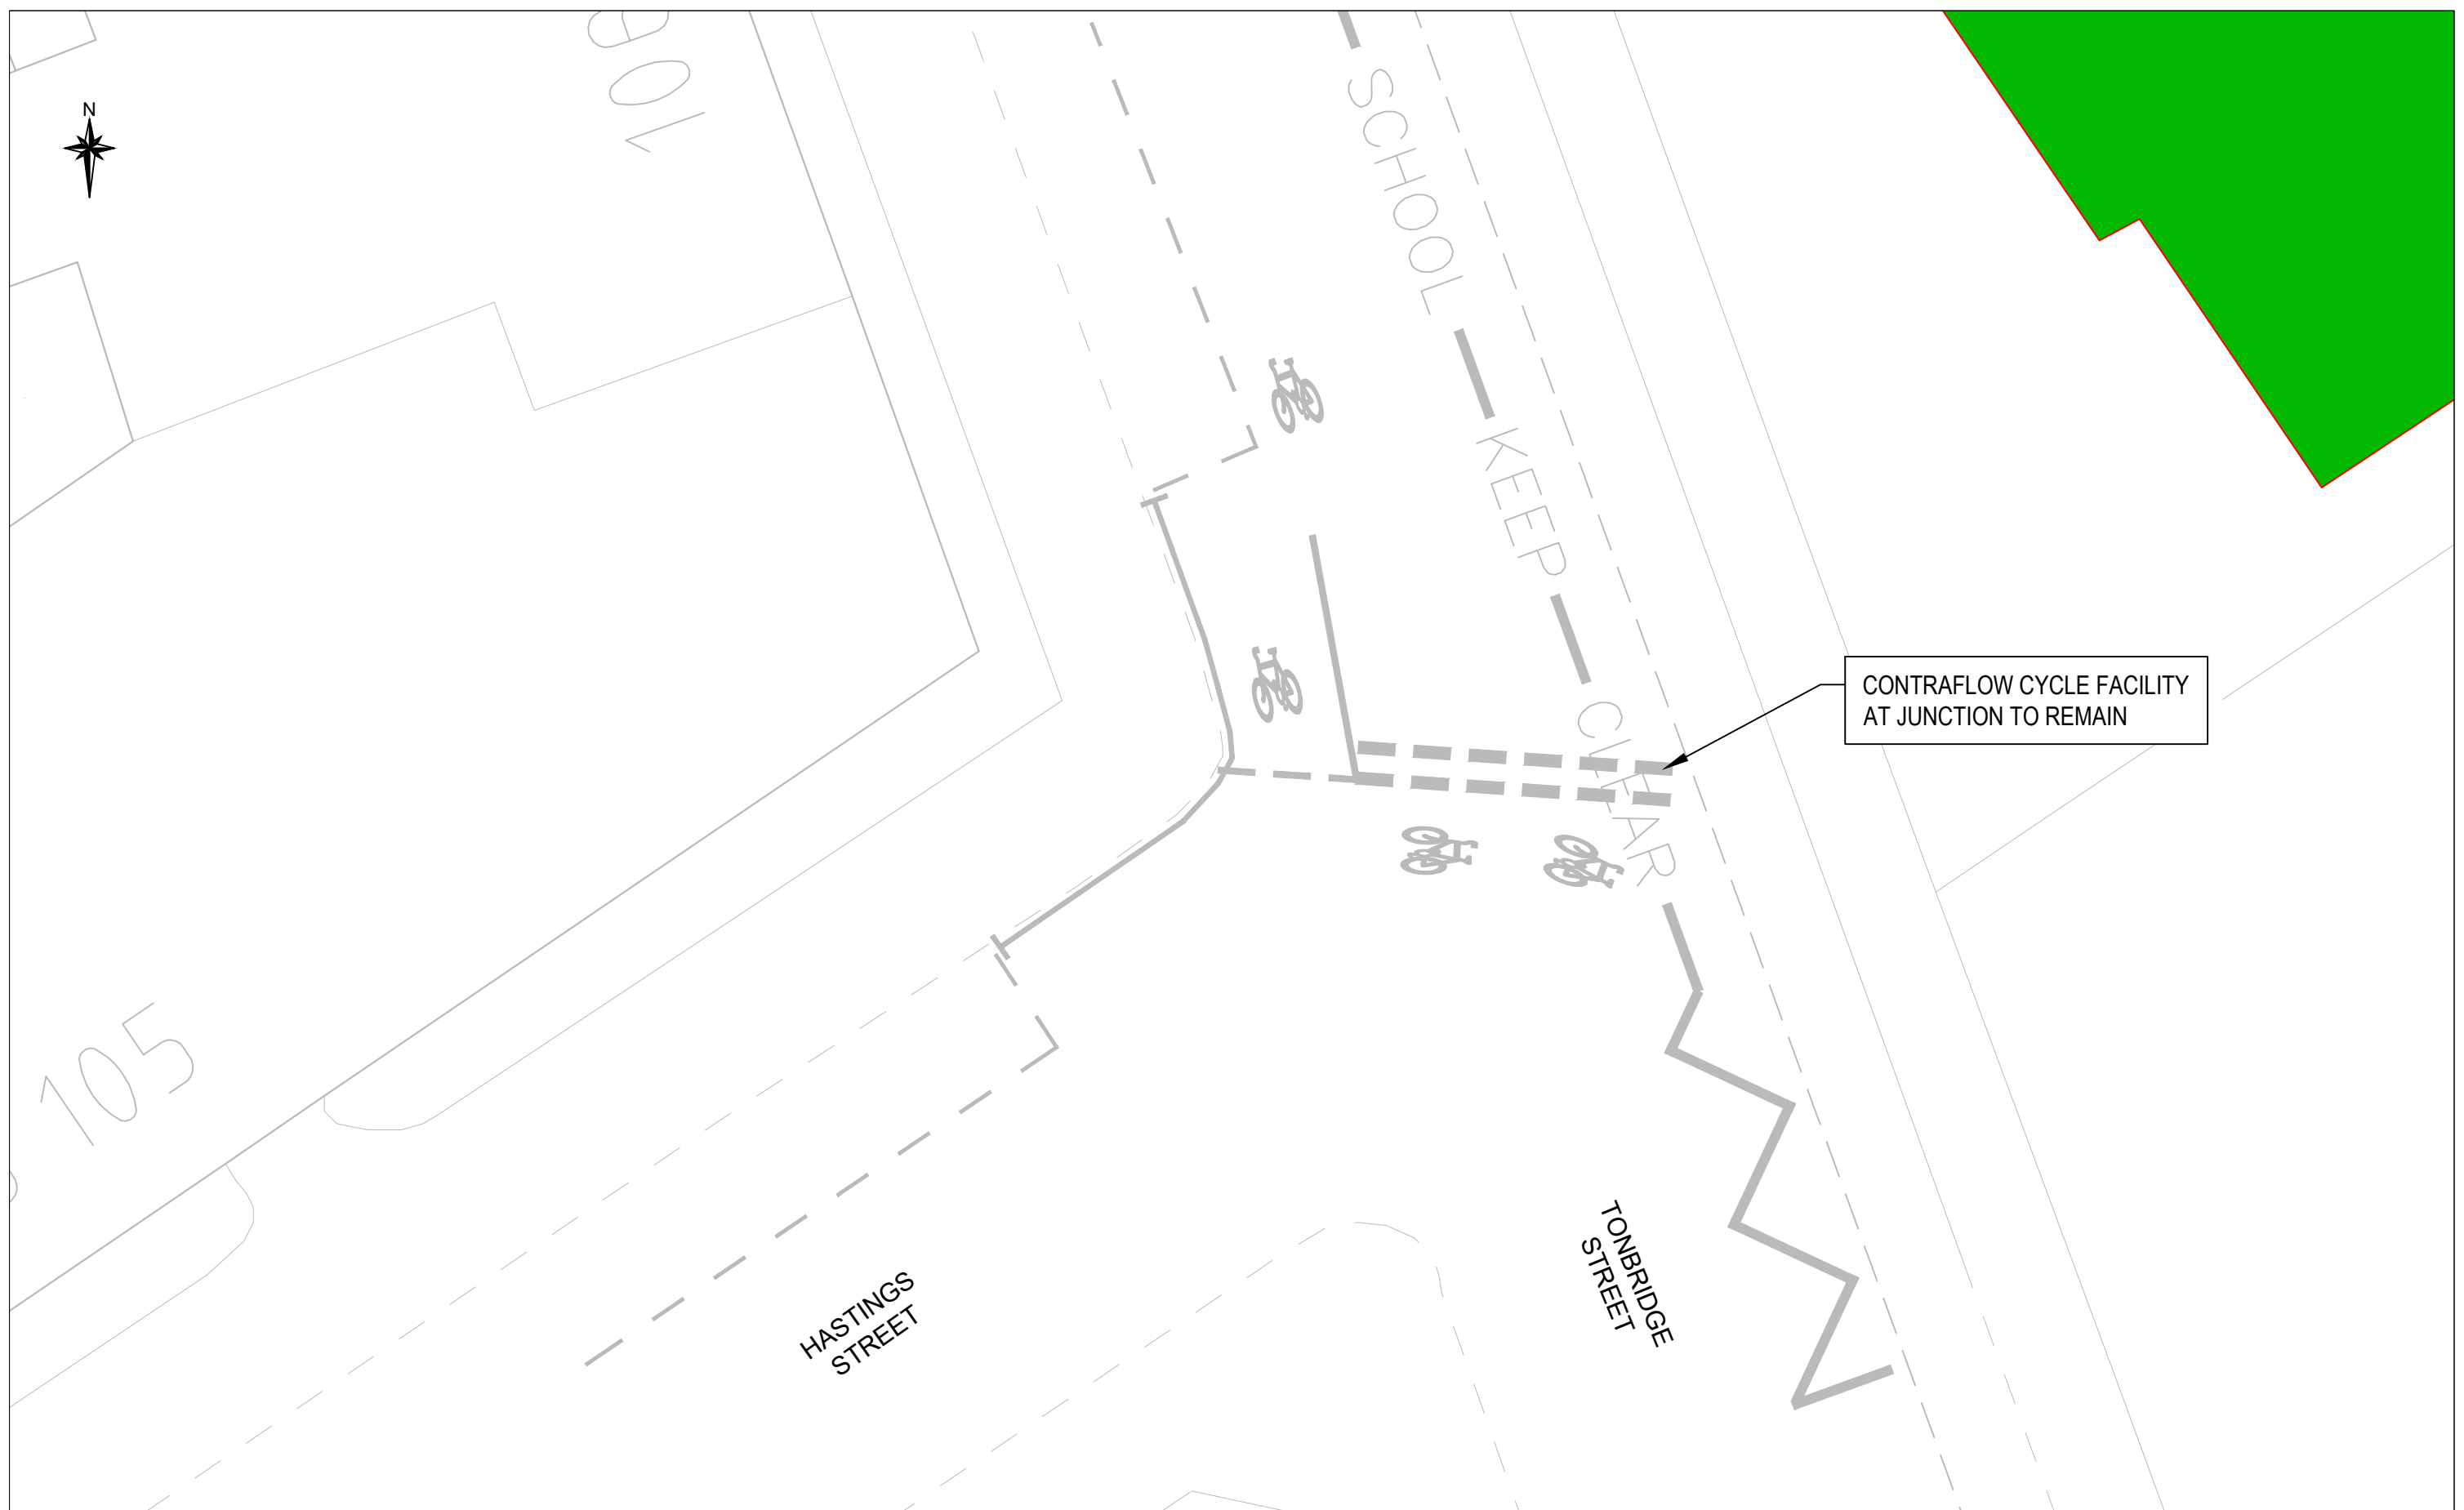

CONTRAFLOW CYCLE FACILITY  
AT JUNCTION TO REMAIN

**Camden**  
 Design Team  
 Transport Strategy Service  
 London Borough of Camden  
 5 Pancras Square  
 Tel 020 7974 5551, Fax 020 7974 6952  
 DX 2106 Euston, Minicom 020 7974 6866

Project  
 London Borough of Camden  
 Healthy School Streets  
 Argyle Primary School

Drawing Title  
 Make Permanent Scheme  
 Public Consultation - Junction Detail  
 Page 4 of 4

**Key**  
 — Existing Road Markings

Rev	By	Date	Amendments

Scale NTS @ A3	Date JULY 22
Drawn By DS	File Ref
Checked By	Dwg Name
Drawing Location	
Drawing Number	Rev. <b>A</b>