



Proposed changes at junction of Albert St and Parkway

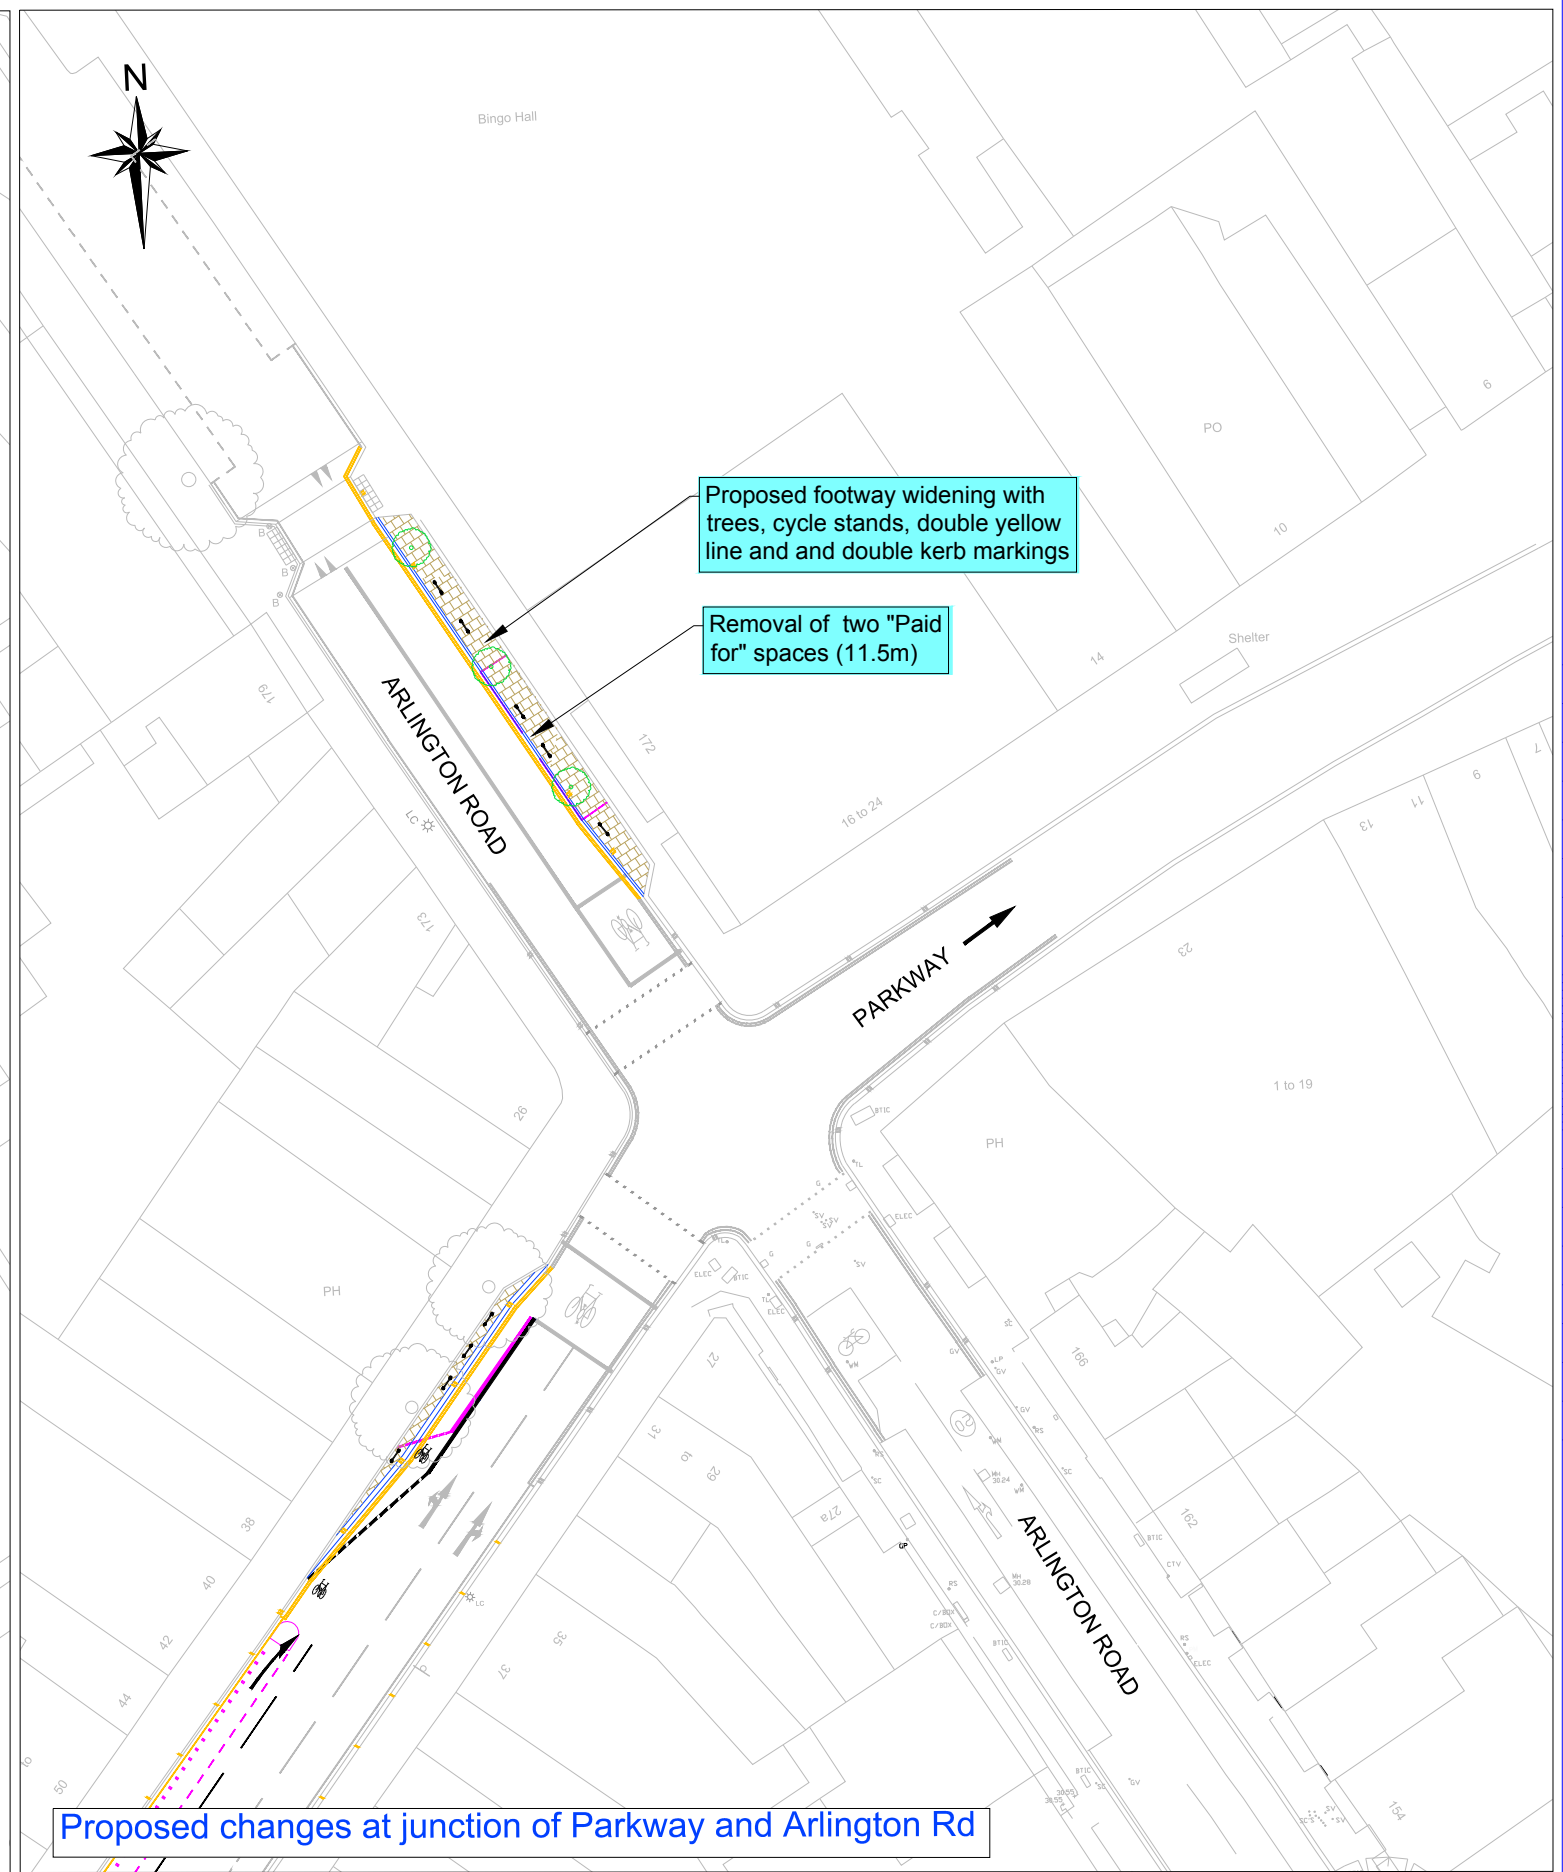

Proposed changes at junction of Parkway and Arlington Rd

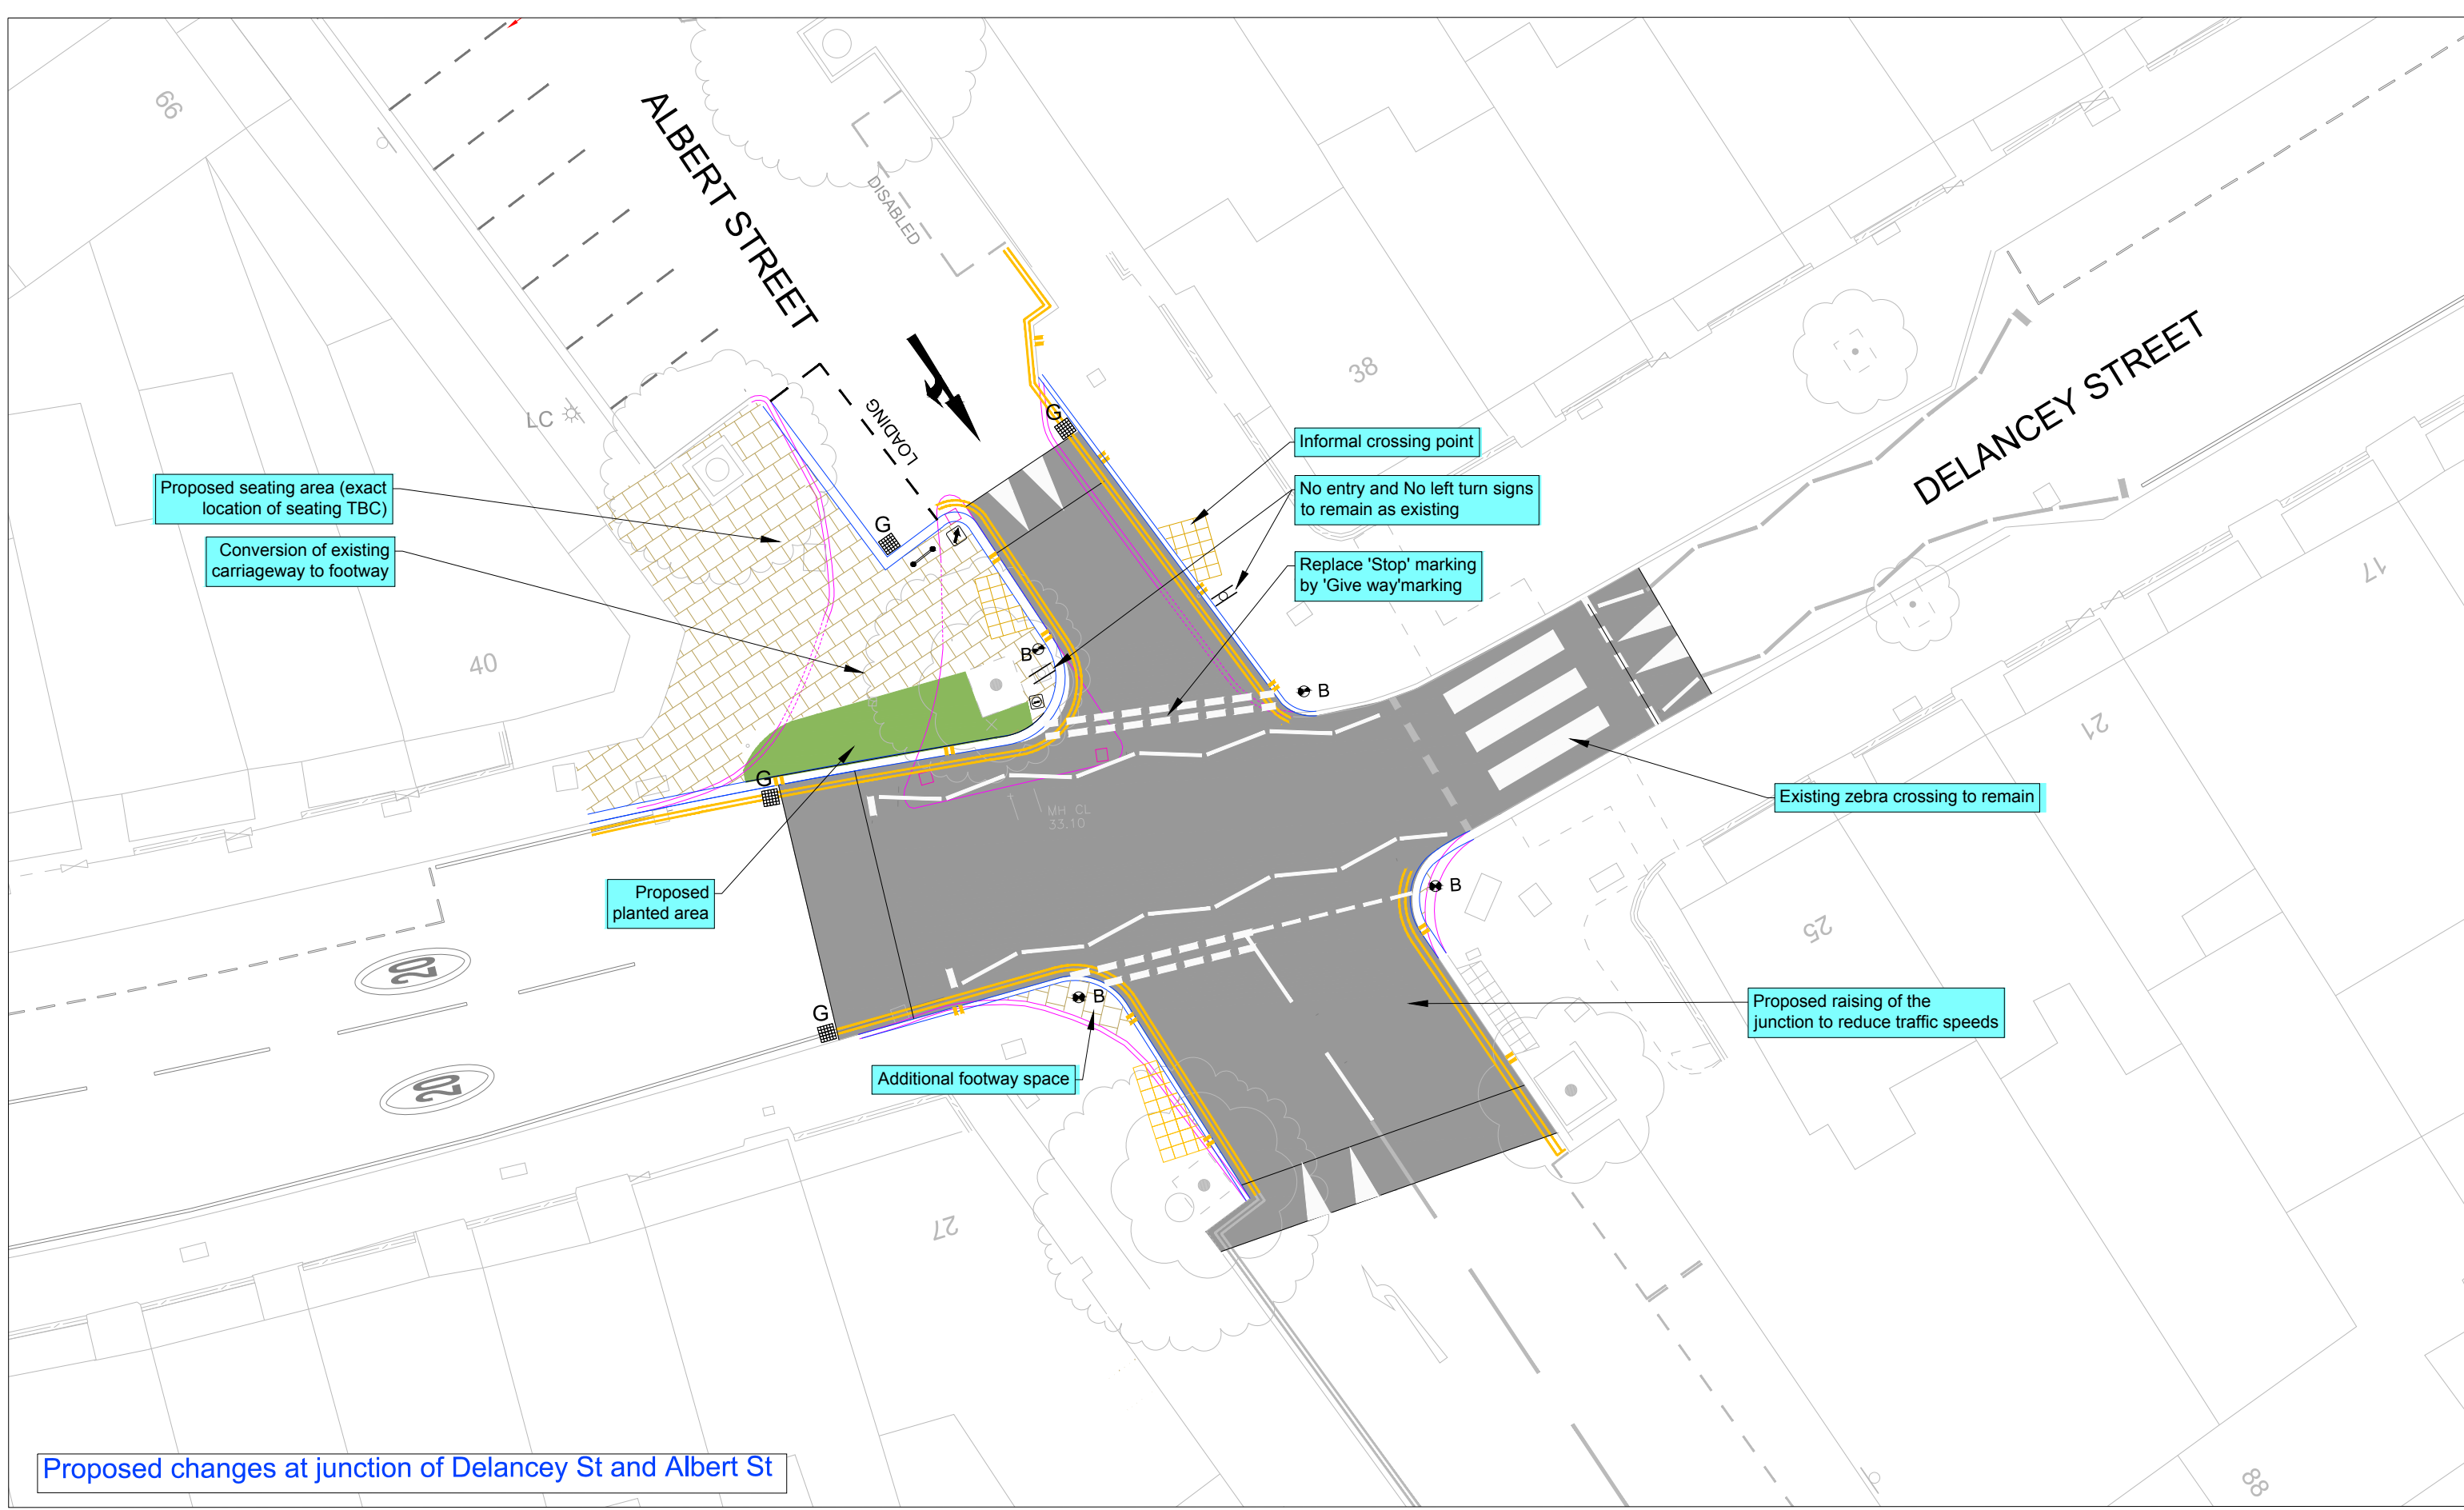

Proposed changes at junction of Delancey St and Albert St

Camden
 Design Team
 Transport Strategy Service
 London Borough of Camden
 5 Pancras Square
 Tel 020 7974 5551, Fax 020 7974 6952
 DX 2106 Euston, Minicom 020 7974 6866

Project
**ARLINGTON ROAD
 LOW TRAFFIC NEIGHBOURHOOD**

Drawing Title
**CONSULTATION
 DELANCEY ST - ALBERT ST JUNCTION**

KEY

Existing road marking	Proposed cycle stand
Proposed white marking	Proposed bollard
Proposed yellow marking	Proposed sign on new post
Proposed footway paving slabs	Proposed granite kerb
Proposed flexibollard with keep left sign	Proposed blister paving slabs
Proposed flexibollard with No entry sign face	Kerb removal
Proposed cycle-friendly gully	

Rev	By	Date	Amendments

Scale NTS	Date 10.11.2021
Drawn By RW	File Ref
Checked By YK	Dwg Name
Drawing Location	
Drawing Number TS/21-22/ARLINGLTN/CONS/ALBERT/01	Rev. -