


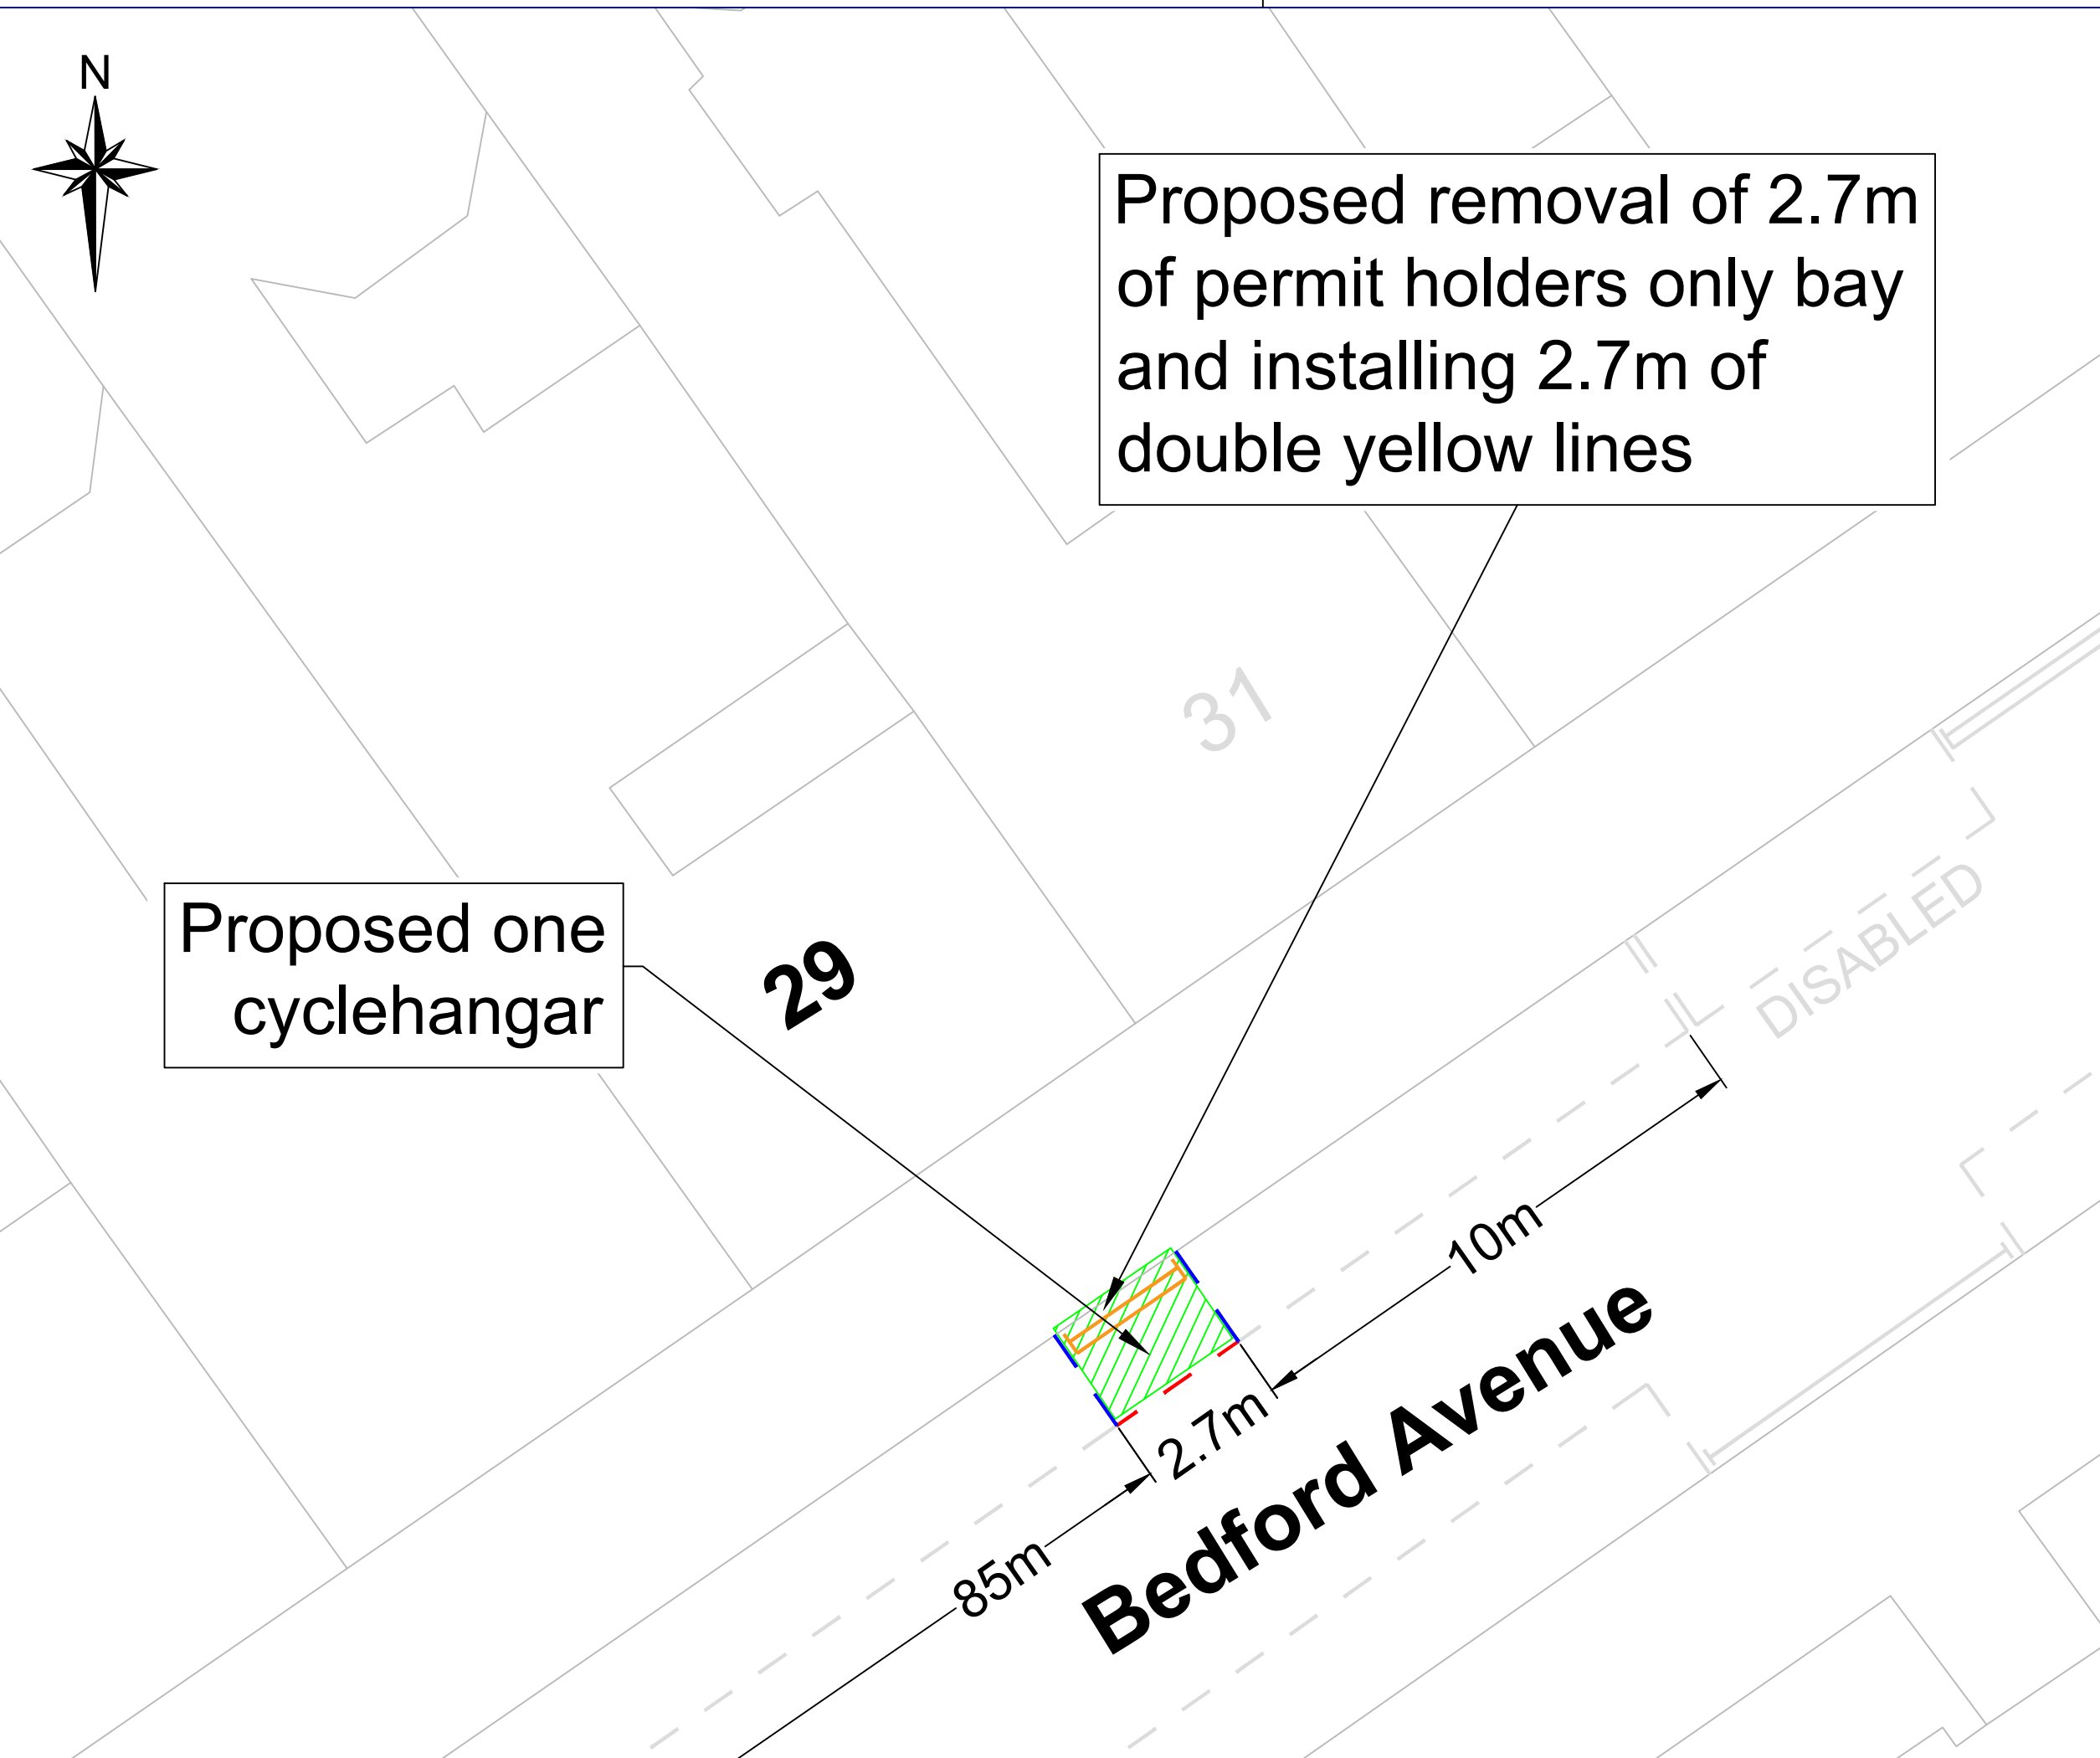

Proposed removal of 2.7m of permit holders only bay and installing 2.7m of double yellow lines

Proposed one cyclehangar



KEY

	Existing single yellow line
	Proposed double yellow lines
	Proposed double yellow lines
	Proposed removal of lines
	Proposed parking bay lines
	Existing parking bays

Rev	By	Date	Amendments

Camden
Design Team
Transport Strategy Service
London Borough of Camden
5 Pancras Square
Tel 020 7974 5551, Fax 020 7974 6952
DX 2106 Euston, Minicom 020 7974 6866

Project
Cyclehangar

Drawing Title
Bedford Avenue (outside number 29)
Consultation Drawing

Scale NTS	Date Feb 2022
Drawn By MW	File Ref
Checked By JA	Dwg Name

Drawing Location	
Drawing Number Bedford Avenue\ 001	Rev. A