




- KEY**
- Existing road markings
 - Existing outdoor dining area
 - Existing restaurant
 - Proposed temporary outdoor dining area with improved barriers
 - Proposed road markings
 - Proposed waiting / loading restrictions
 - Indicative number of table & chairs
 - Proposed greening / planters

Remove 20.0m of pay by phone parking bay and provide 20.0m area for outdoor dining

Representation of outdoor dining on new space



Representation of outdoor dining on new space

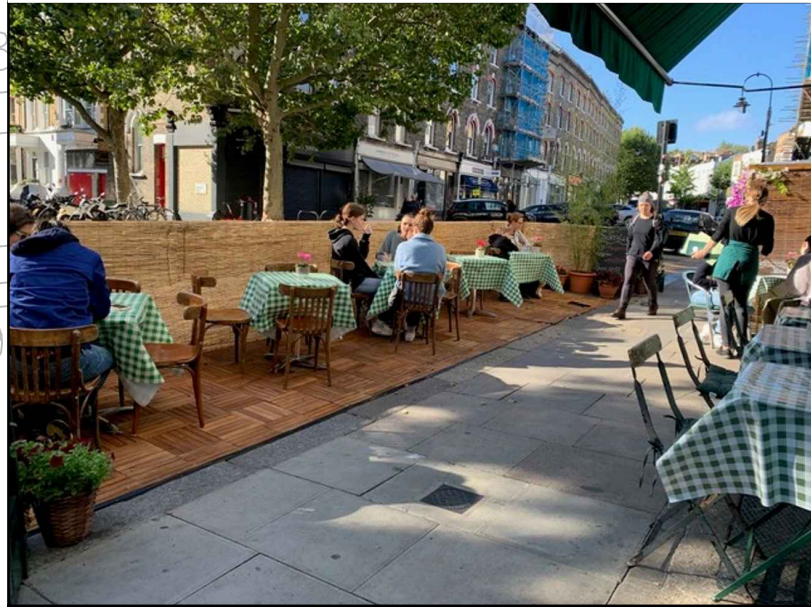

Camden
 Design Team
 Transport Strategy Service
 London Borough of Camden
 5 Pancras Square
 Tel 020 7974 5551, Fax 020 7974 6952
 DX 2106 Euston, Minicom 020 7974 6866

Project
 Drawing Title
BROADHURST GARDENS

Rev	By	Date	Amendments
A			Perliminary

Scale 1 : 500 @ A3	Date
Drawn By	File Ref
Checked By	Dwg Name
Drawing Location	
Drawing Number	Rev. A