


DRAFT

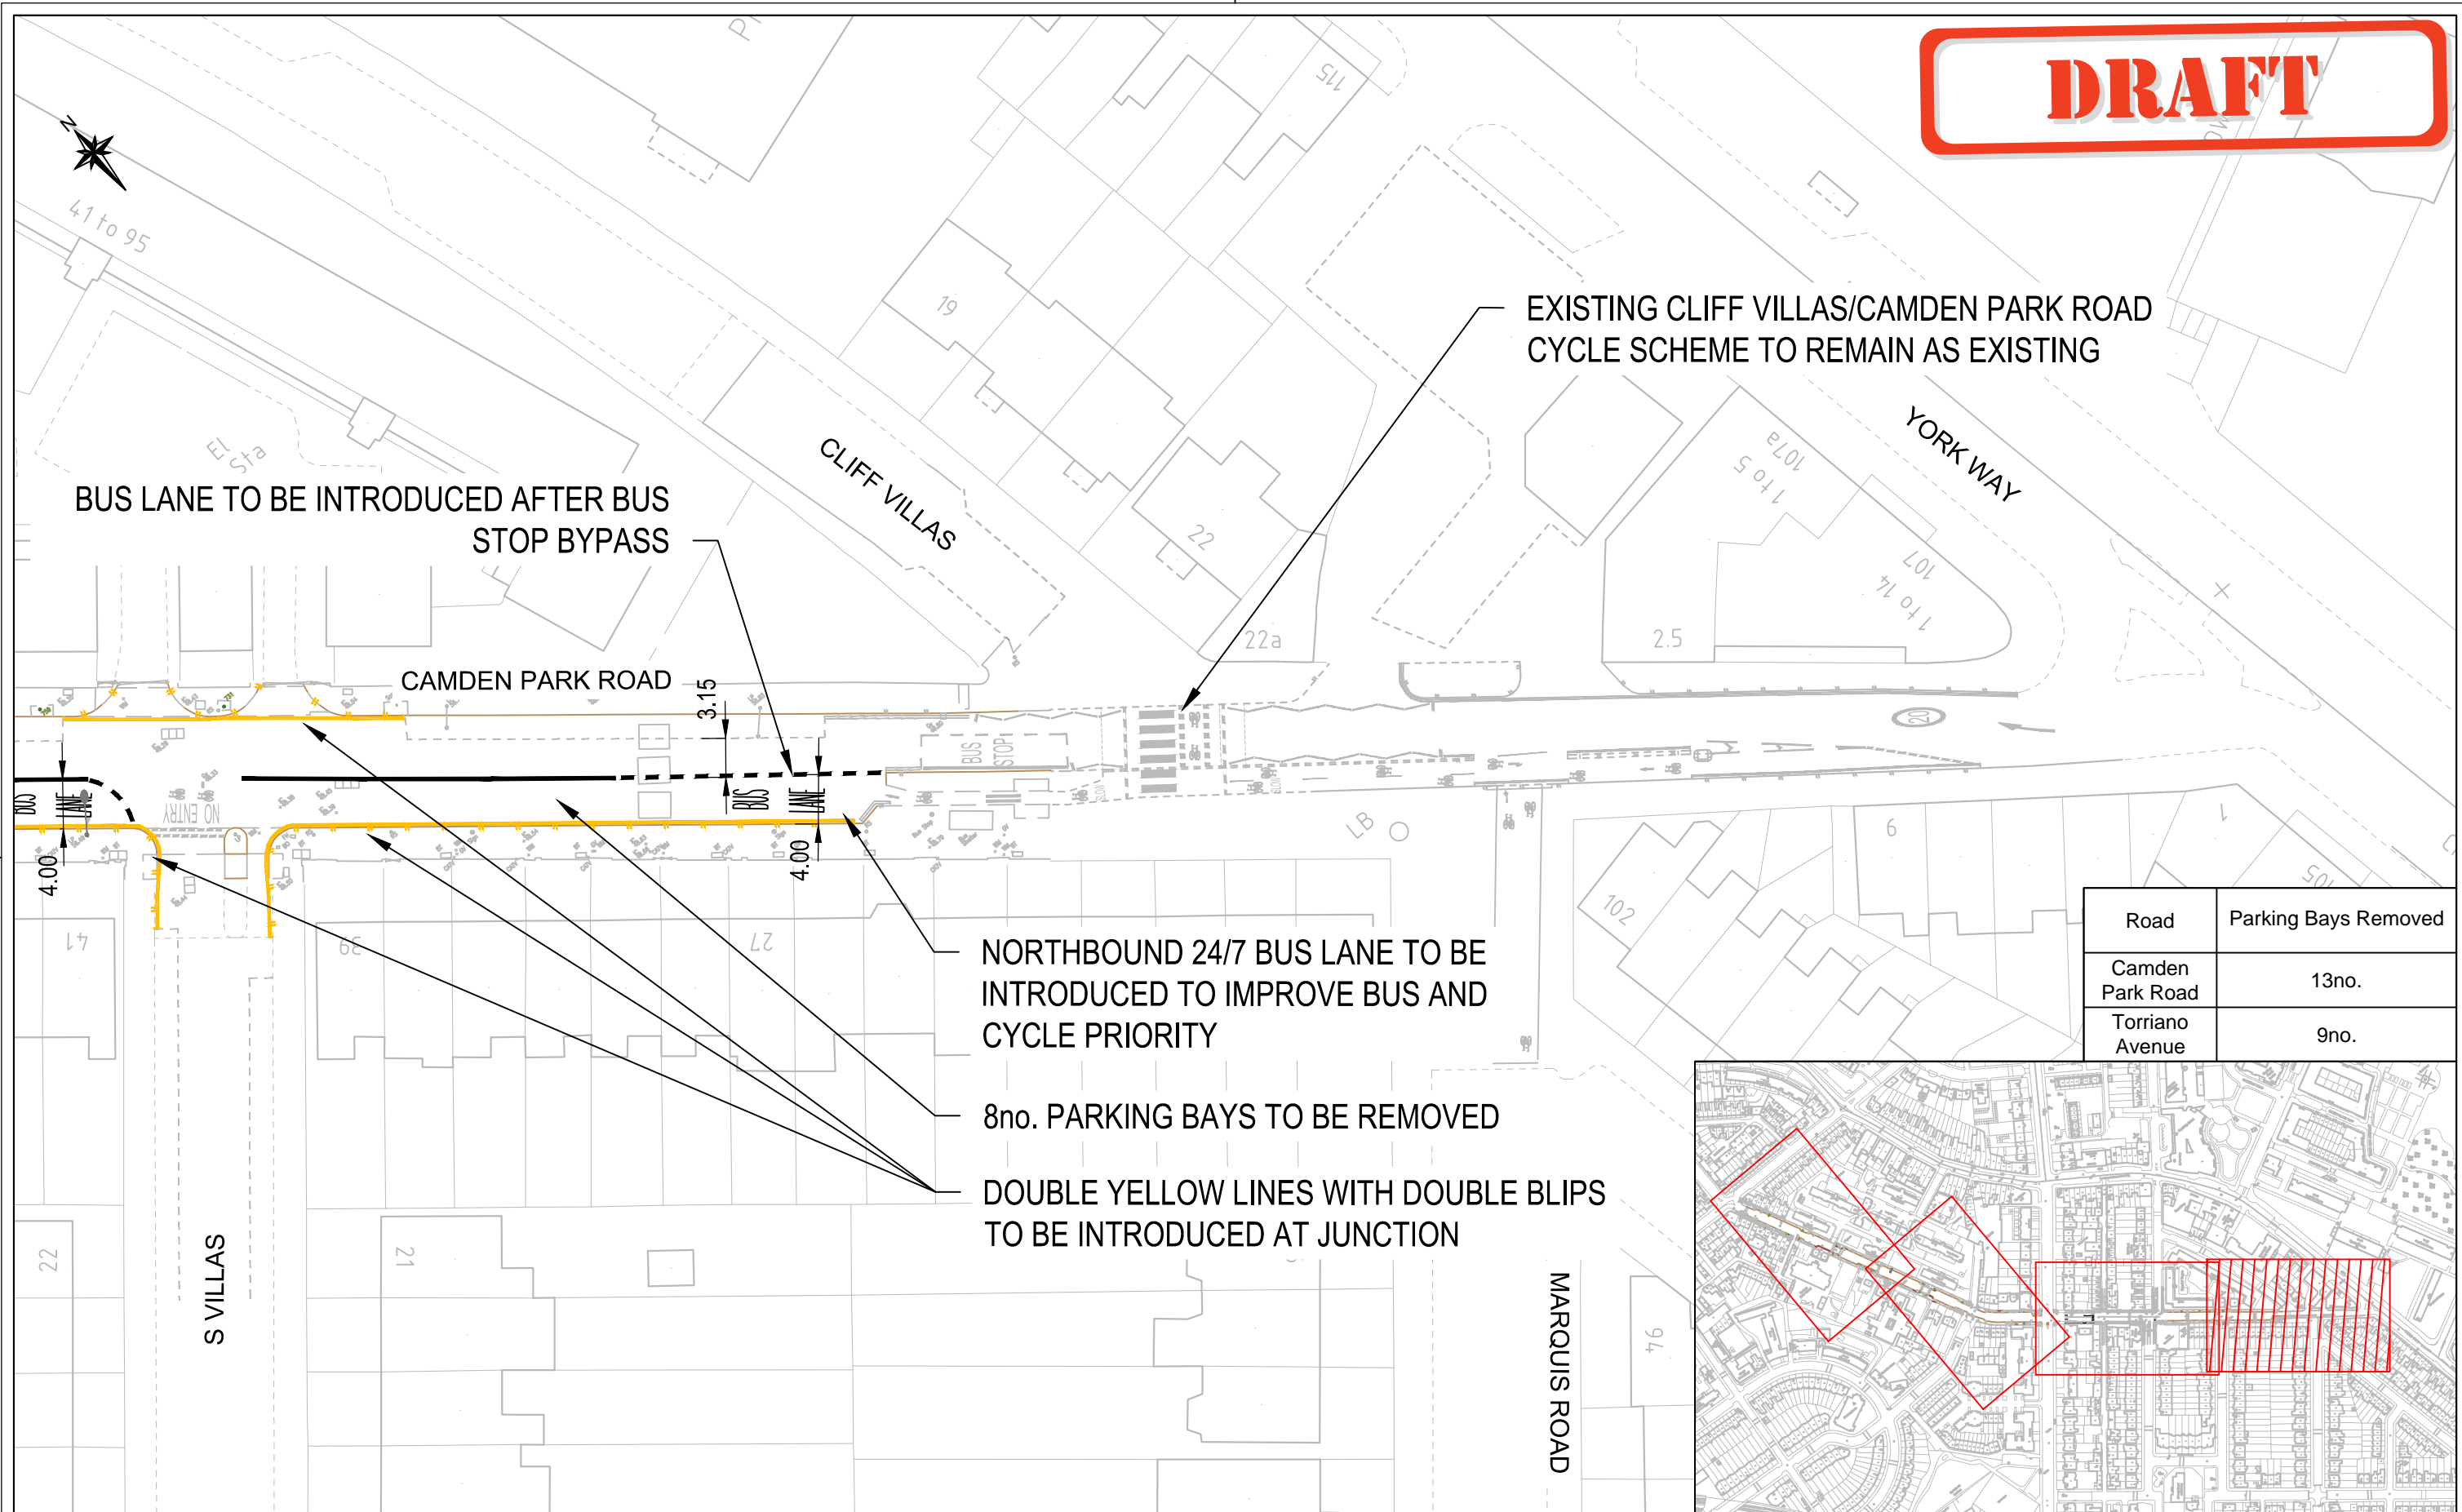

EXISTING CLIFF VILLAS/CAMDEN PARK ROAD
CYCLE SCHEME TO REMAIN AS EXISTING

BUS LANE TO BE INTRODUCED AFTER BUS
STOP BYPASS

CAMDEN PARK ROAD

CLIFF VILLAS


YORK WAY

NORTHBOUND 24/7 BUS LANE TO BE
INTRODUCED TO IMPROVE BUS AND
CYCLE PRIORITY

8no. PARKING BAYS TO BE REMOVED

DOUBLE YELLOW LINES WITH DOUBLE BLIPS
TO BE INTRODUCED AT JUNCTION

Road	Parking Bays Removed
Camden Park Road	13no.
Torriano Avenue	9no.

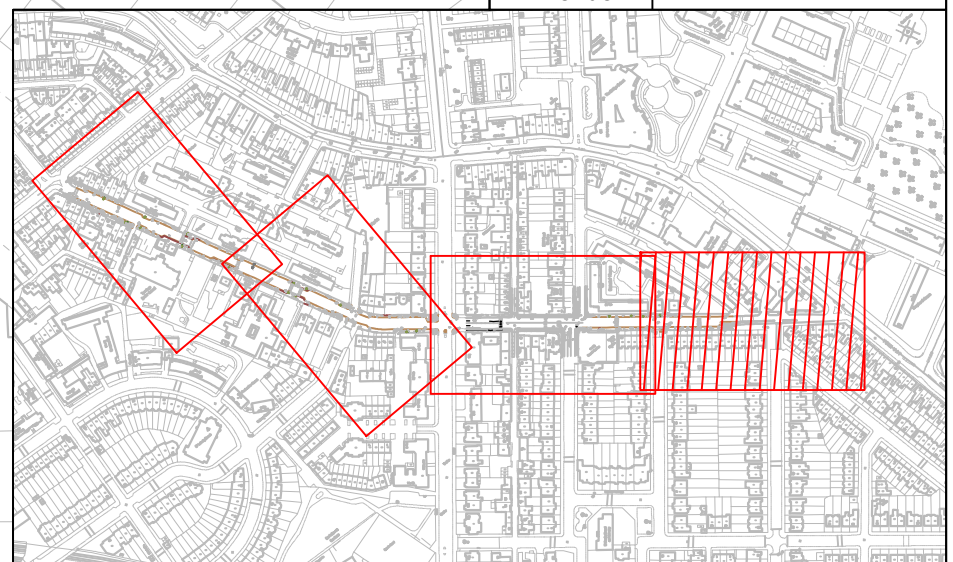


Camden
Design Team
Transport Strategy Service
London Borough of Camden
5 Pancras Square
Tel 020 7974 5551, Fax 020 7974 6952
DX 2106 Euston, Minicom 020 7974 6866

Project
London Borough of Camden
COVID-19 Measures
Torriano Avenue/Camden Park Road
Drawing Title
Camden Park Road
Bus Lane
Sheet 1 of 4

Key
— Existing Road Markings
— Proposed Road Markings
— Proposed Waiting Restrictions
— Proposed Kerb

Rev	By	Date	Amendments


Scale 1 : 500 @ A3	Date DEC 20
Drawn By DS	File Ref
Checked By AC	Dwg Name
Drawing Location	
Drawing Number	Rev. A

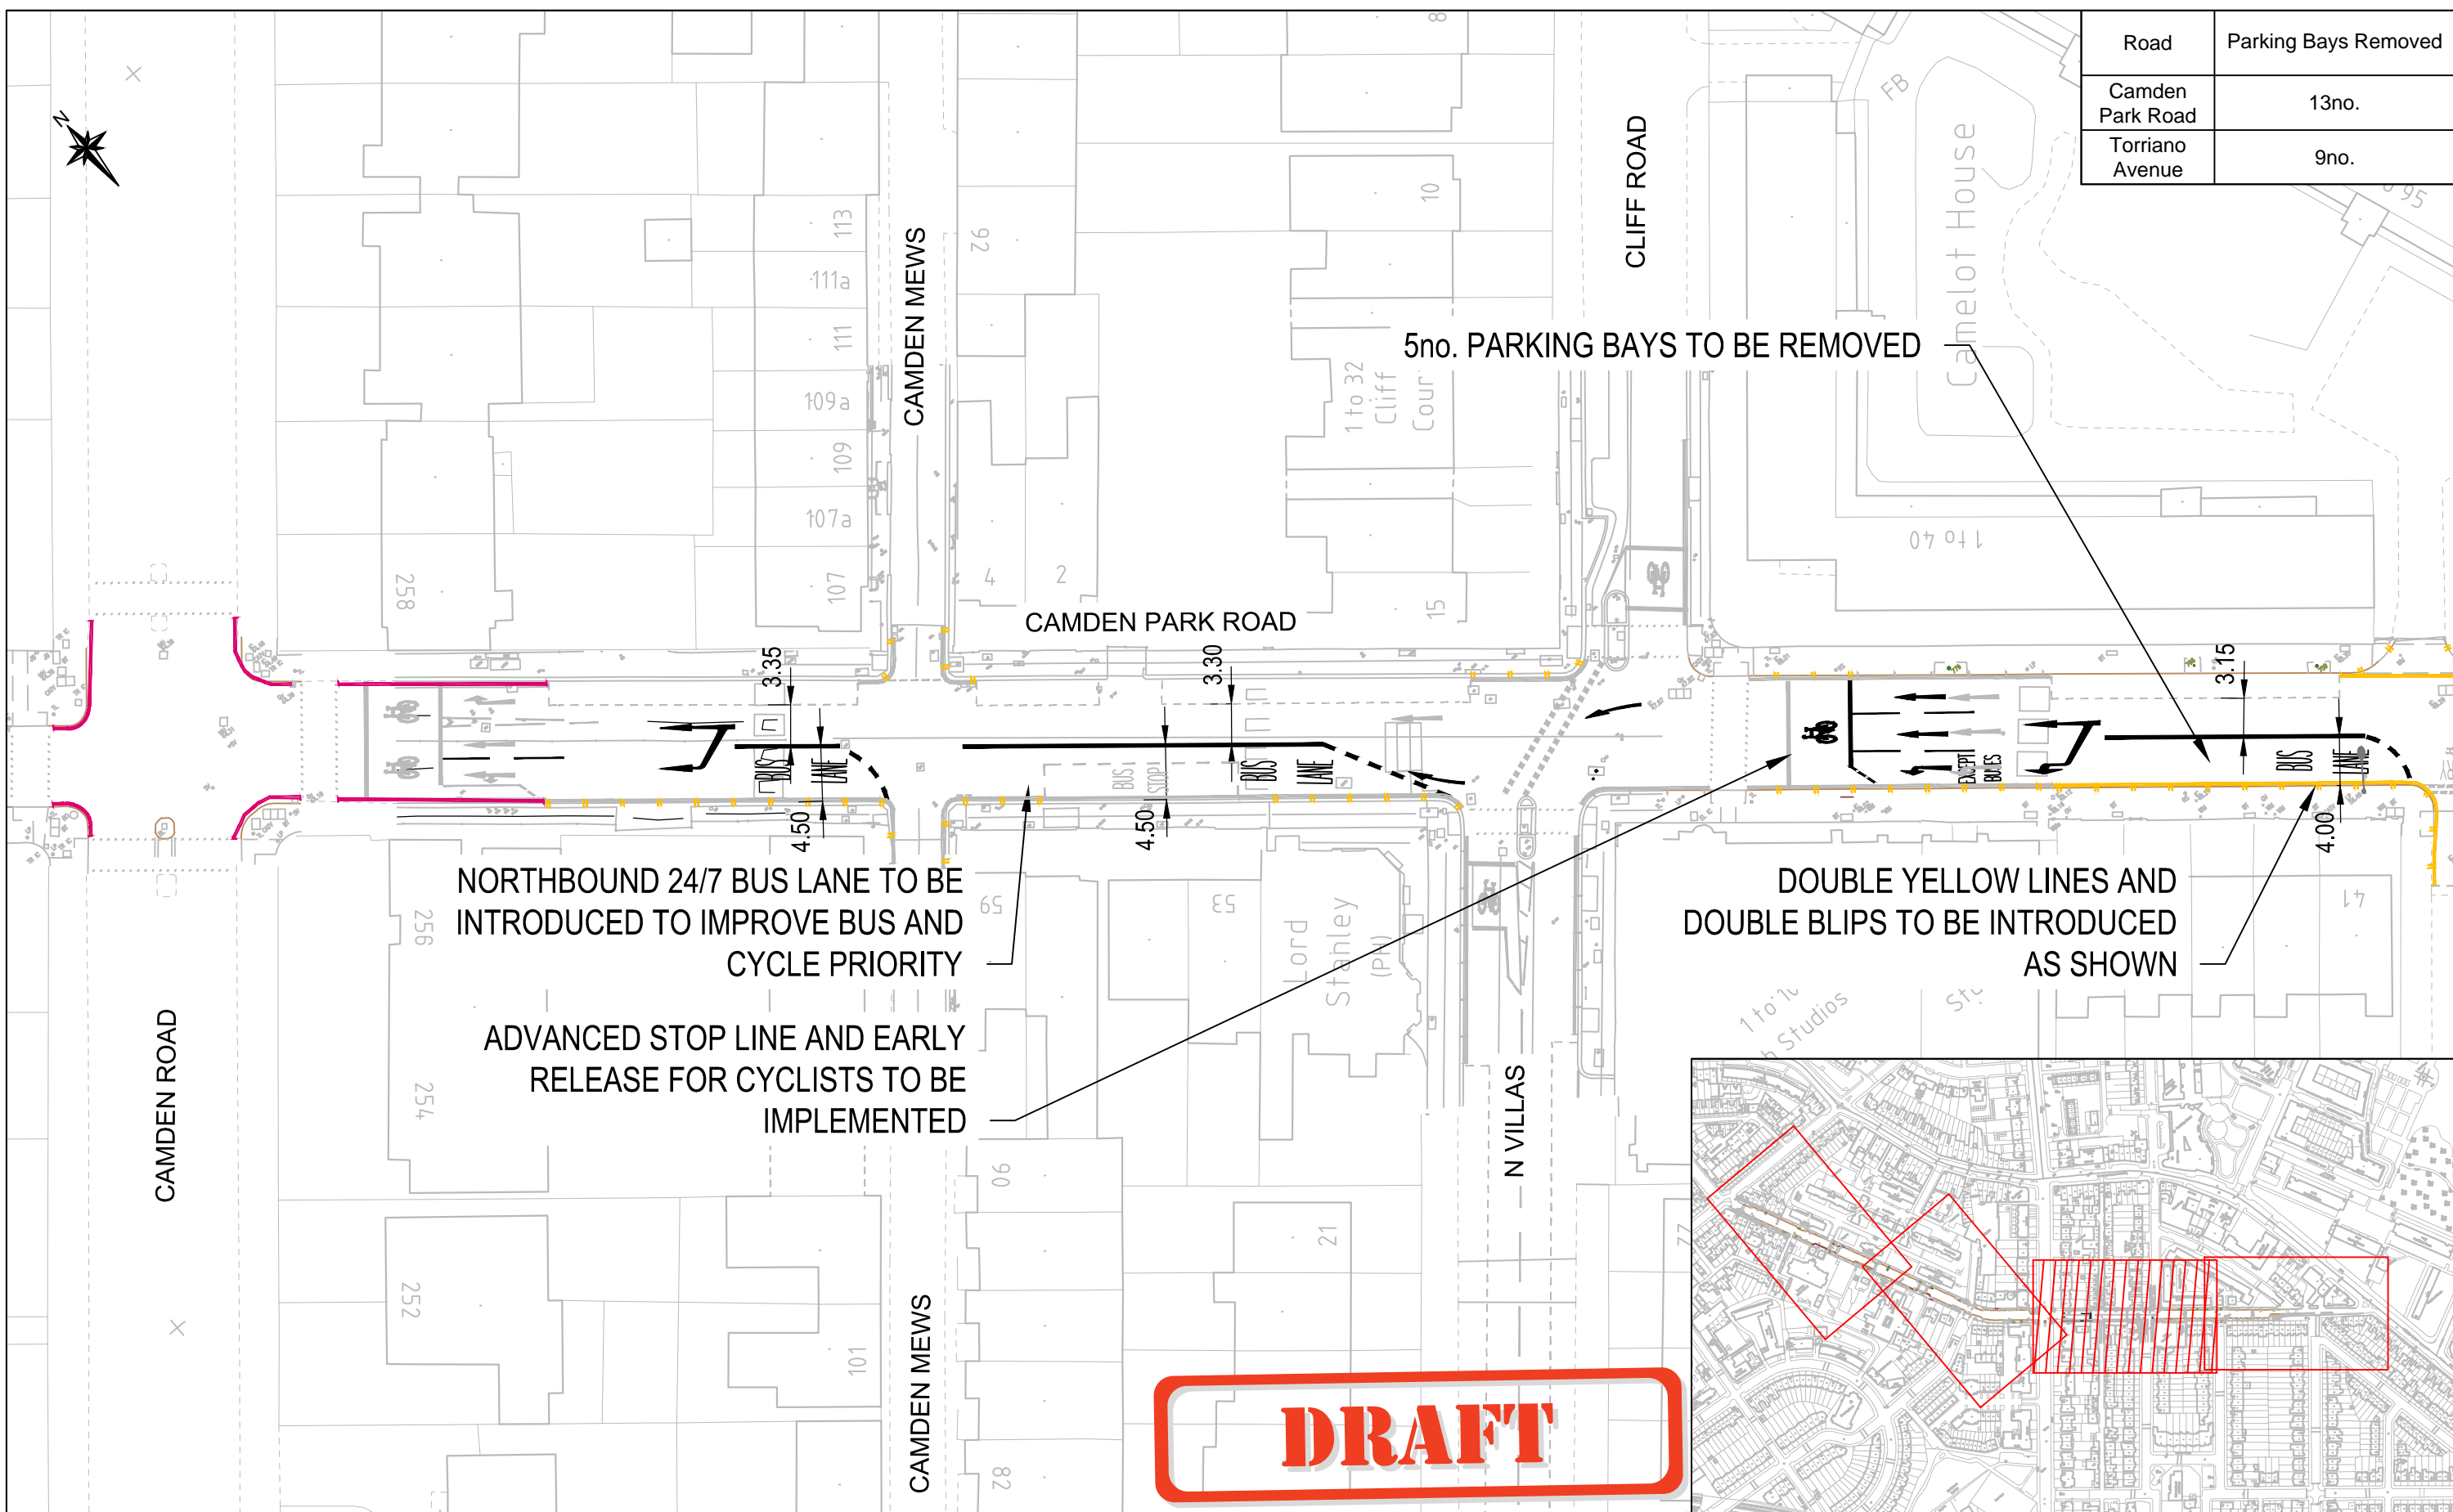

Road	Parking Bays Removed
Camden Park Road	13no.
Torriano Avenue	9no.

Rev	By	Date	Amendments

Scale 1 : 500 @ A3	Date DEC 20
Drawn By DS	File Ref
Checked By AC	Dwg Name
Drawing Location	
Drawing Number	Rev. A

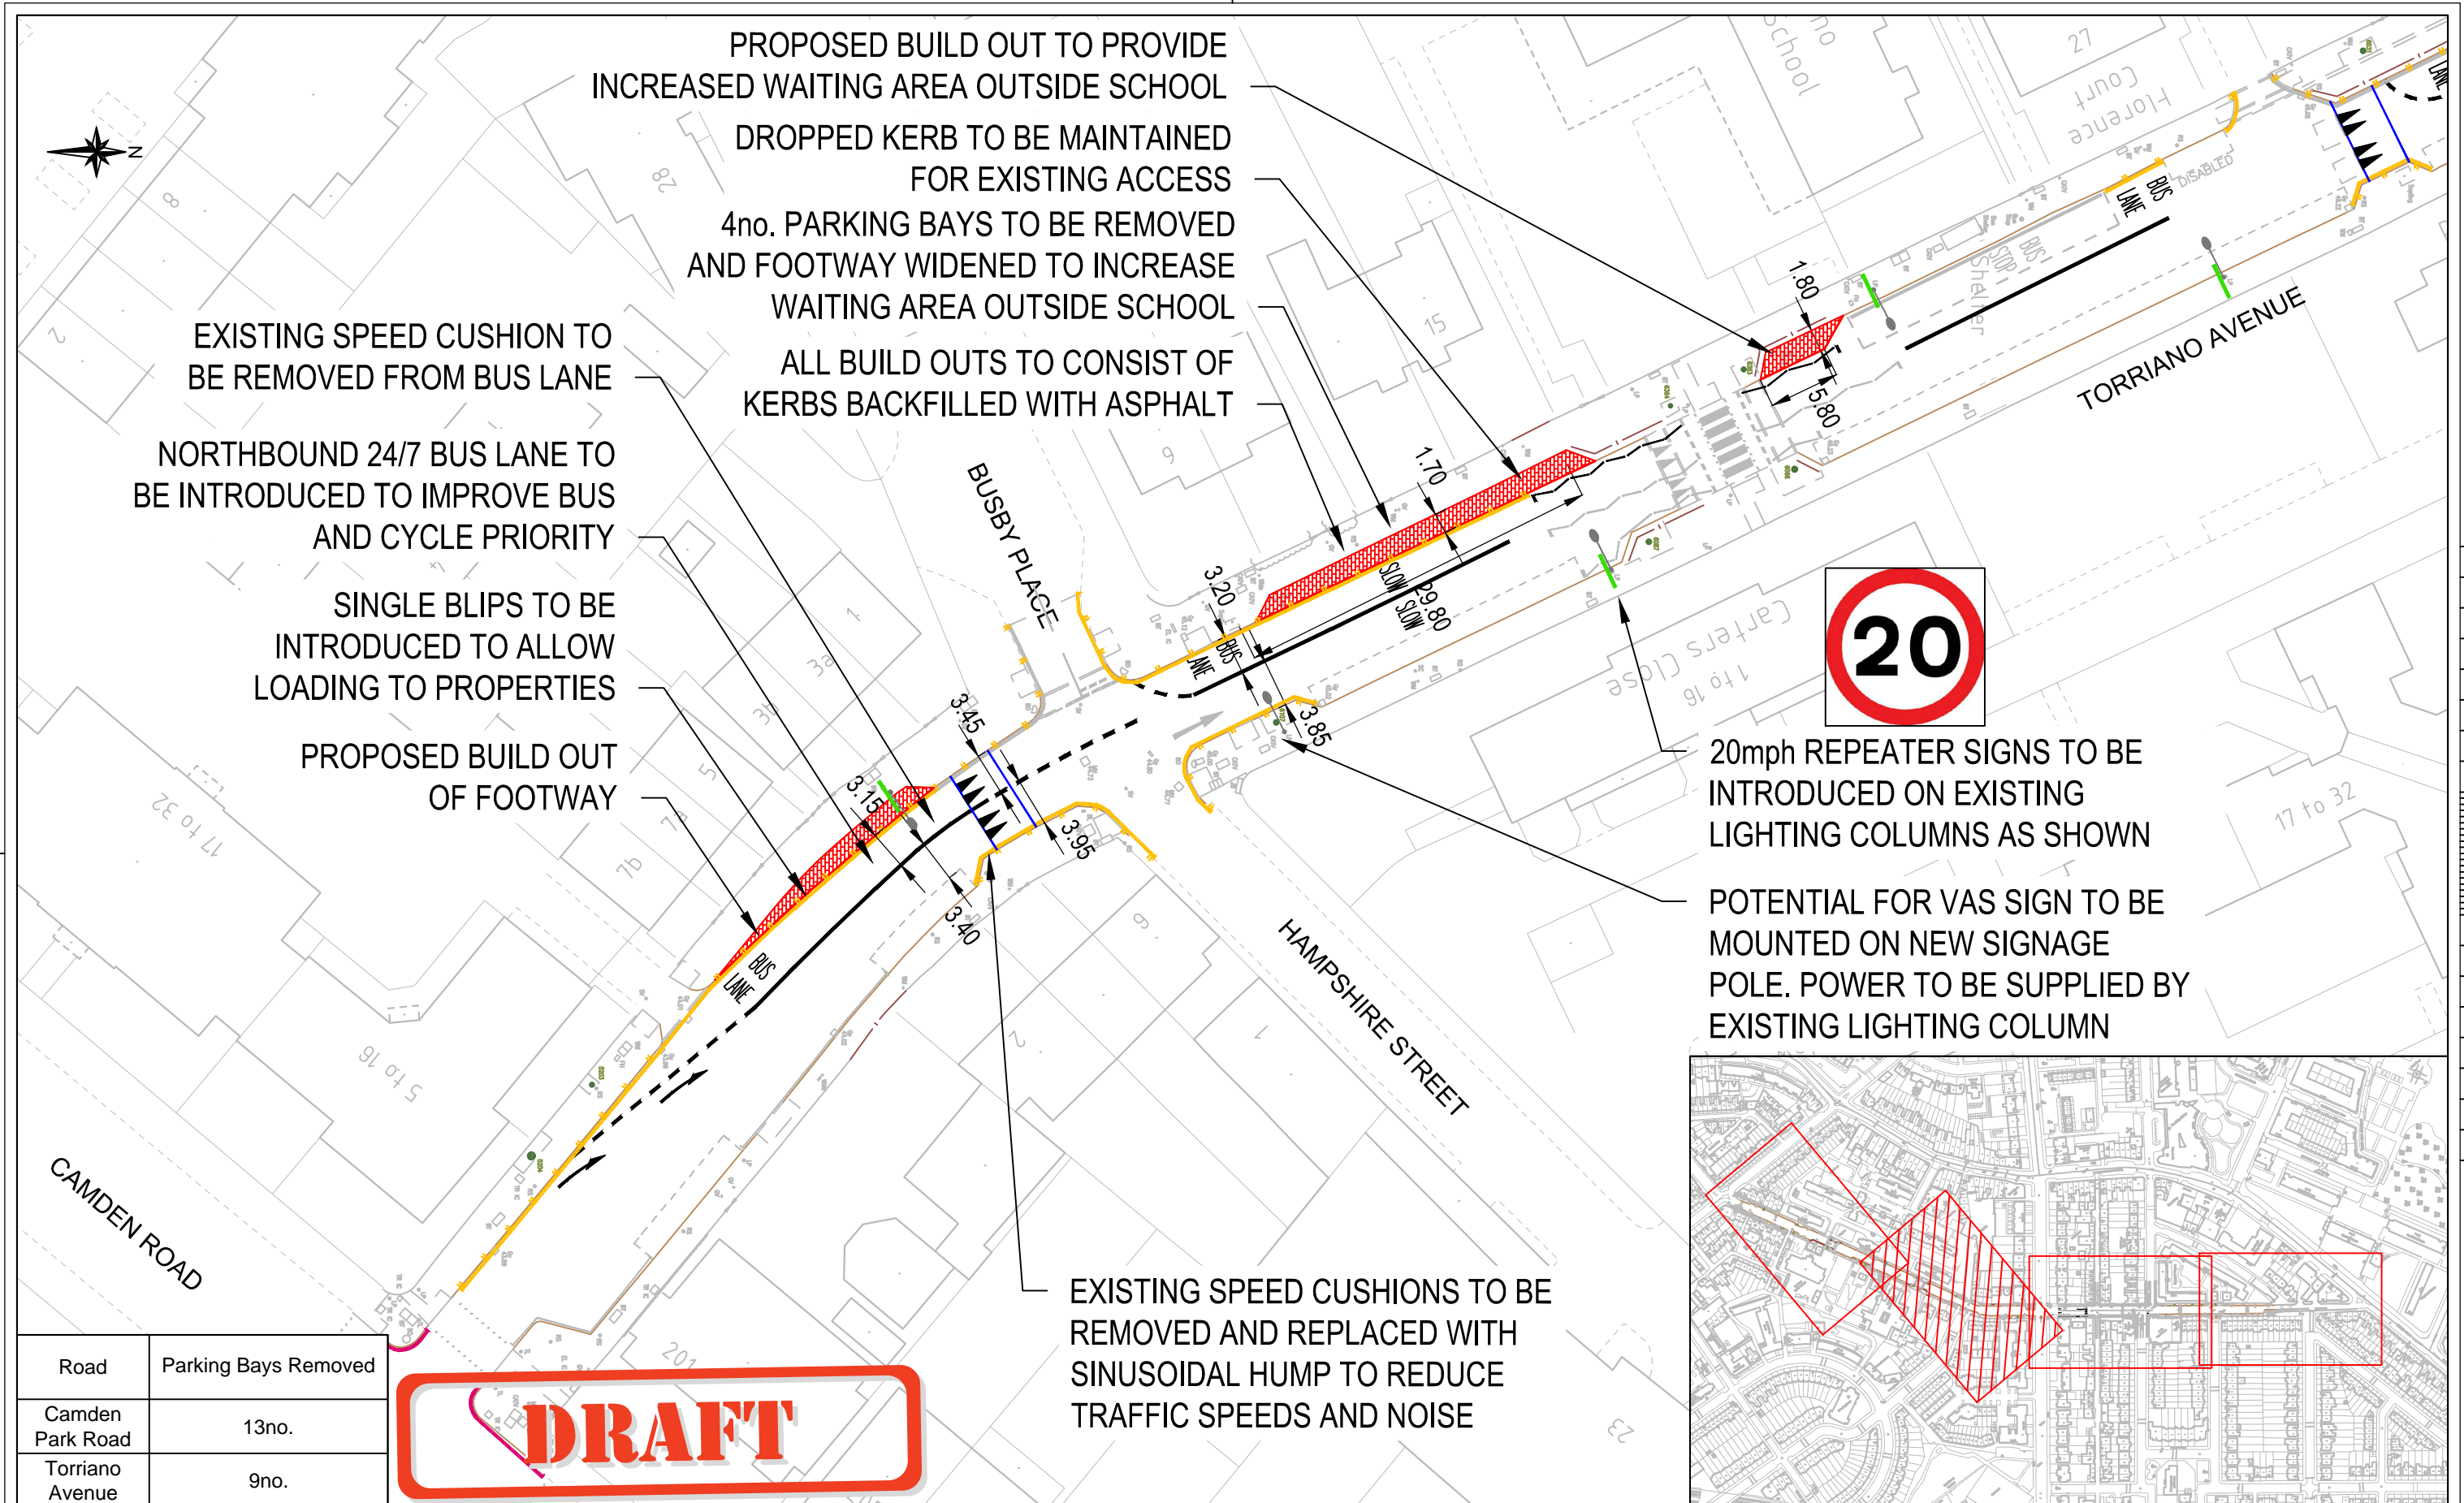

DRAFT



ALL BUILD OUTS TO CONSIST OF
KERBS BACKFILLED WITH ASPHALT

2no. PARKING BAYS TO BE
REMOVED AND FOOTWAY
WIDENED TO INCREASE WAITING
AREA OUTSIDE SCHOOL

DISABLED PARKING BAY TO
REMAIN

EXISTING SPEED CUSHION TO BE
REMOVED AND REPLACED WITH
SINUSOIDAL HUMPS TO REDUCE TRAFFIC
SPEEDS AND NOISE.

POTENTIAL FOR PROVISION OF GREEN
FEATURES SUCH AS WILDGRASS/PLANTS

3no. PARKING BAYS TO BE REMOVED
AND FOOTWAY WIDENED TO INCREASE
WAITING AREA OUTSIDE SCHOOL

POTENTIAL FOR PROVISION OF GREEN
FEATURES SUCH AS WILDGRASS/PLANTS

SINUSOIDAL HUMPS TO BE INSTALLED
TO REDUCE TRAFFIC SPEEDS

POTENTIAL FOR PROVISION OF GREEN
FEATURES SUCH AS WILDGRASS/PLANTS



20mph REPEATER SIGNS TO BE
INTRODUCED ON EXISTING
LIGHTING COLUMNS AS SHOWN

Road	Parking Bays Removed
Camden Park Road	13no.
Torriano Avenue	9no.

