
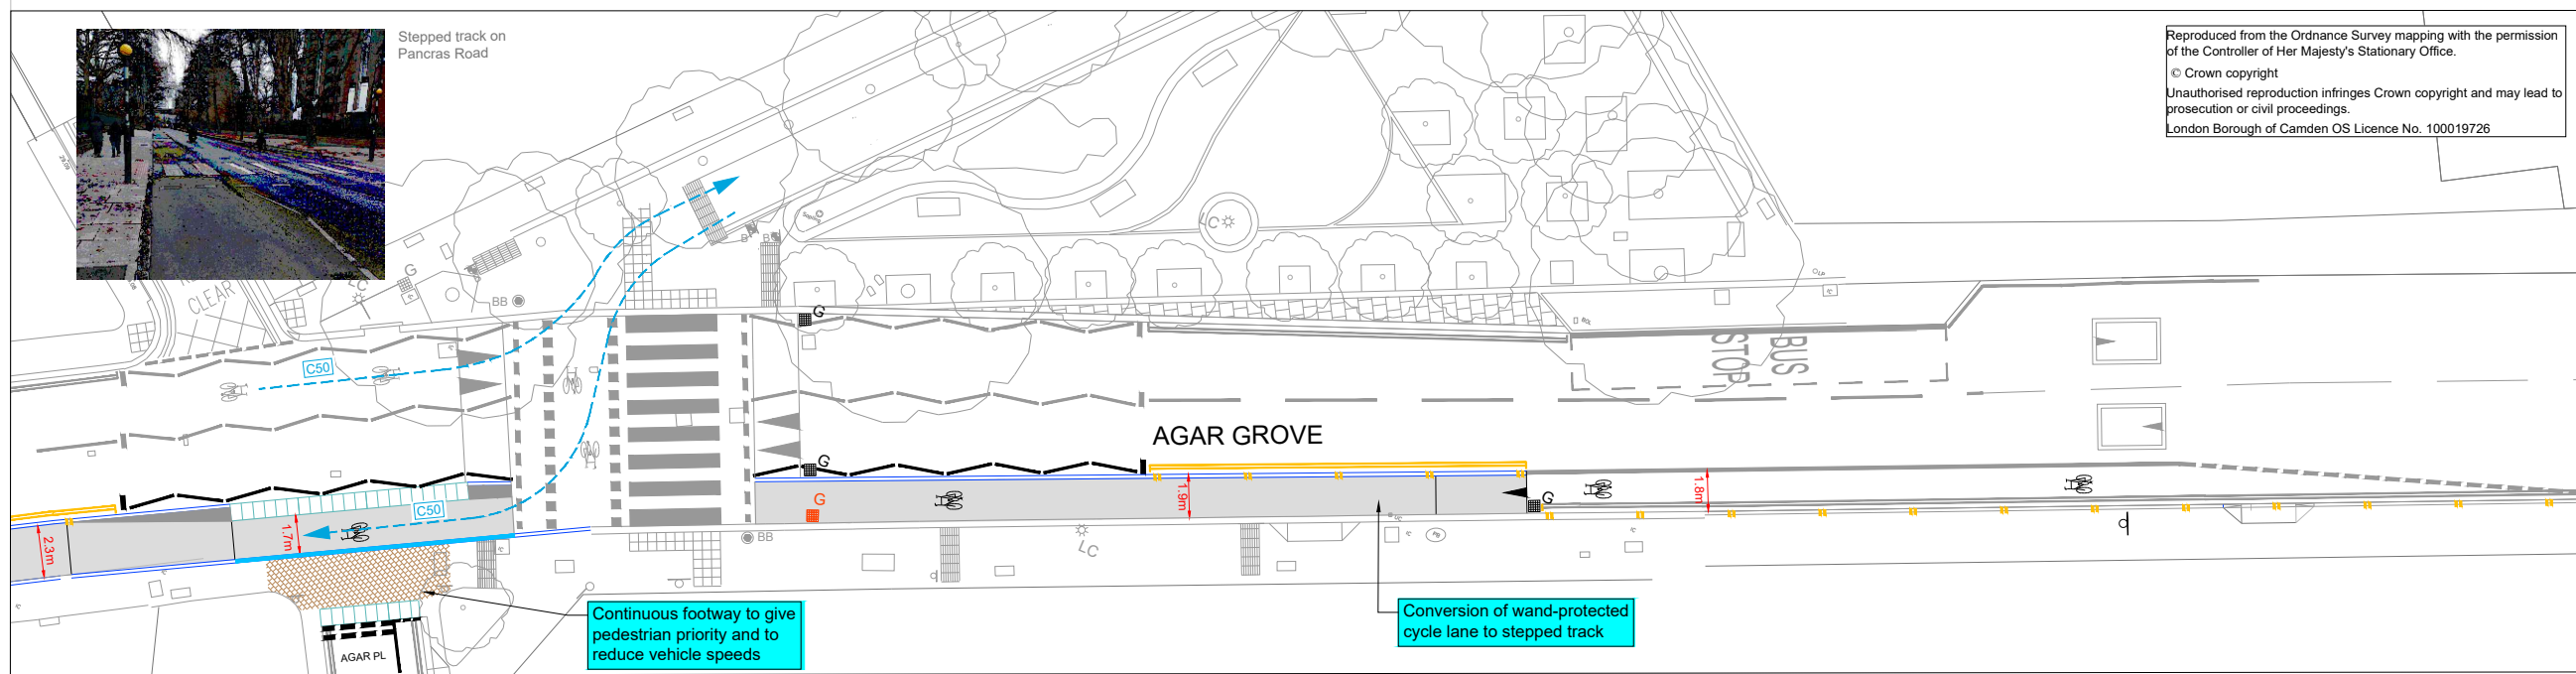
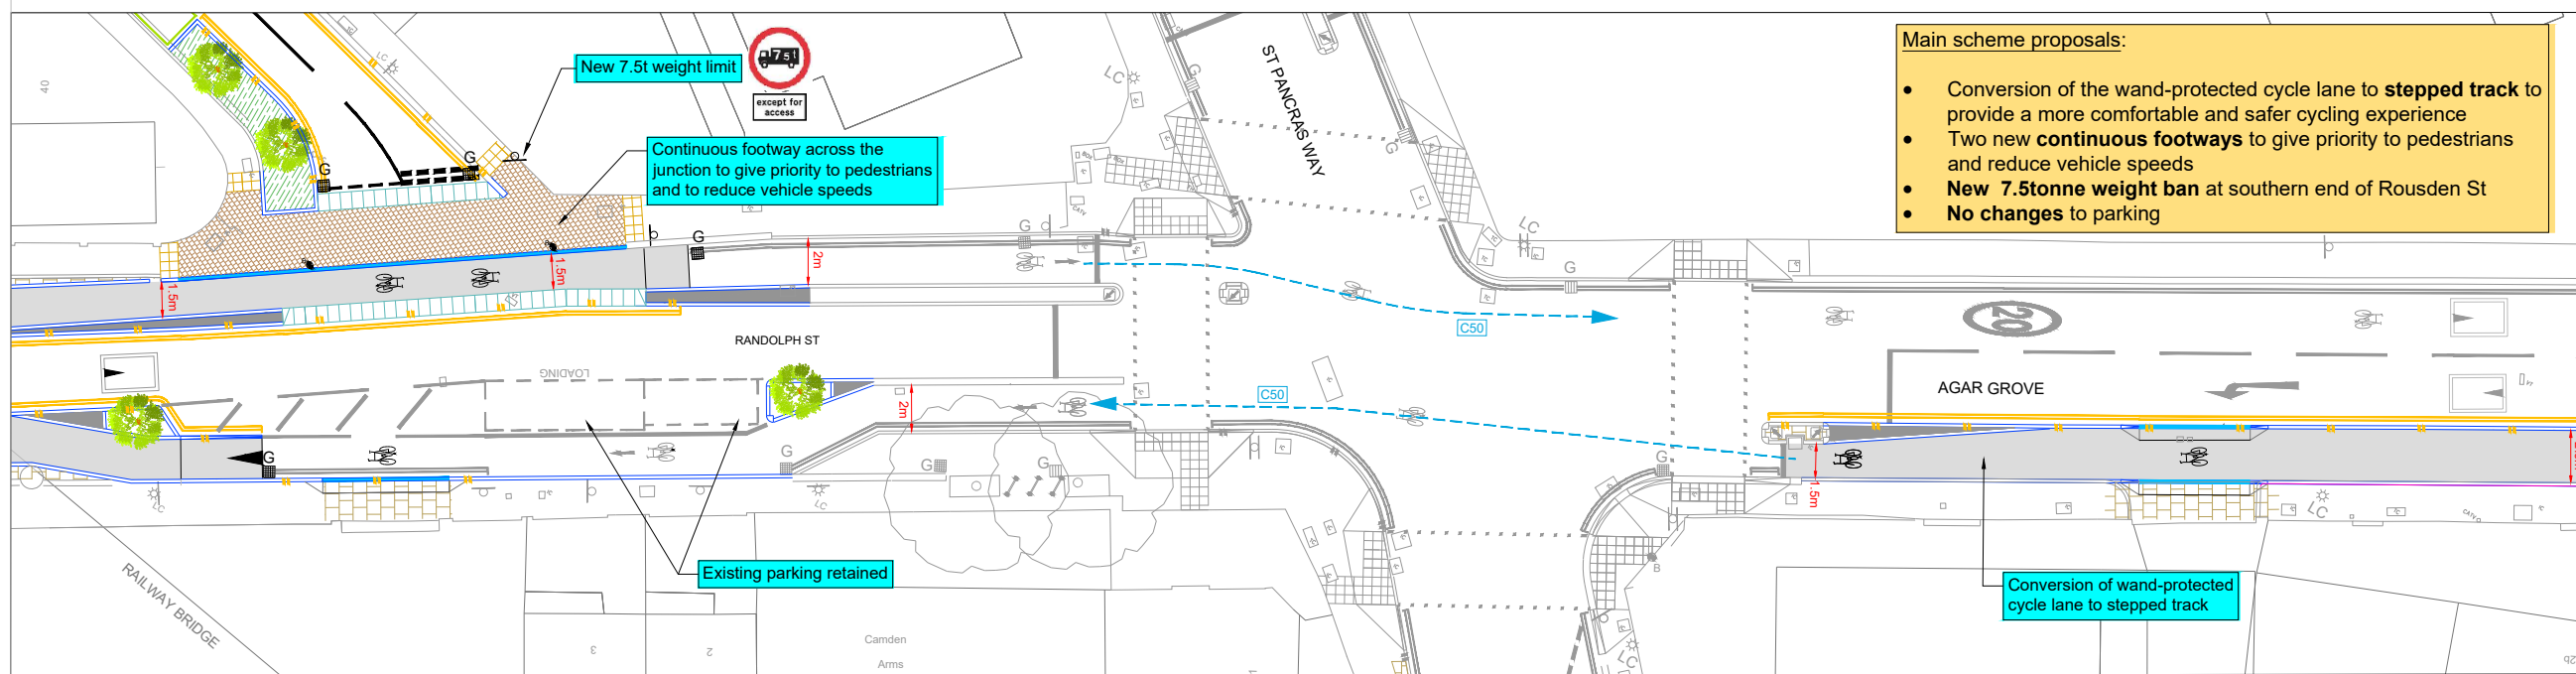


DRAWING A - C50 STEPPED CYCLE TRACKS

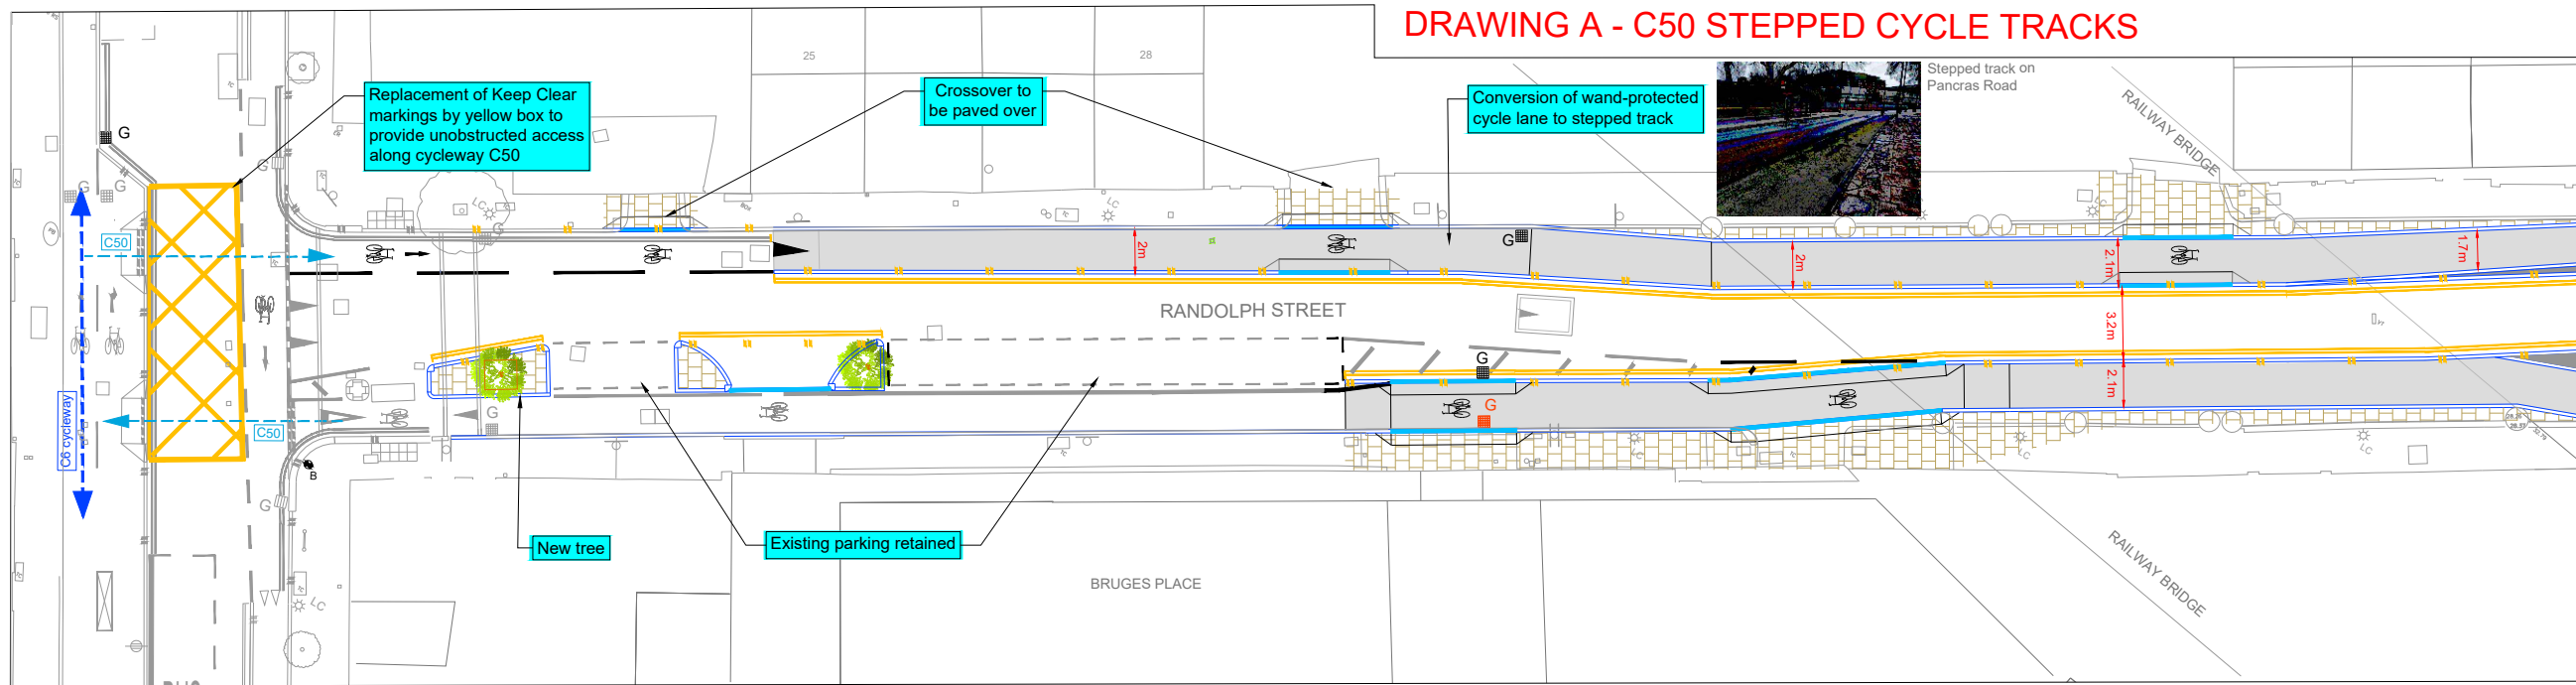

KEY

- New white marking
- New yellow marking
- New kerb
- New footway paving slabs
- New asphalt cycle track
- New granite setts
- New tree (subject to trial hole investigation)

Rev	By	Date	Amendments

Camden
 Design Team
 Transport Strategy Service
 London Borough of Camden
 5 Pancras Square
 Tel 020 7974 5551, Fax 020 7974 6952
 DX 2106 Euston, Minicom 020 7974 6866

Project
**CAMDEN SQUARE AREA
 SAFE AND HEALTHY STREETS**

Drawing Title
**CONSULTATION
 C50 CYCLE TRACK**

Scale
 NTS

Date
 07/03/2023

Drawn By
 RW

File Ref
 -

Checked By
 -

Name
 -

Drawing Number
 -

Drawing Number
TS12023/CSASHS/CONS/C50

DRAFT

Reproduced from the Ordnance Survey mapping with the permission of the Controller of Her Majesty's Stationary Office.
 © Crown copyright
 Unauthorised reproduction infringes Crown copyright and may lead to prosecution or civil proceedings.
 London Borough of Camden OS Licence No. 100019726