










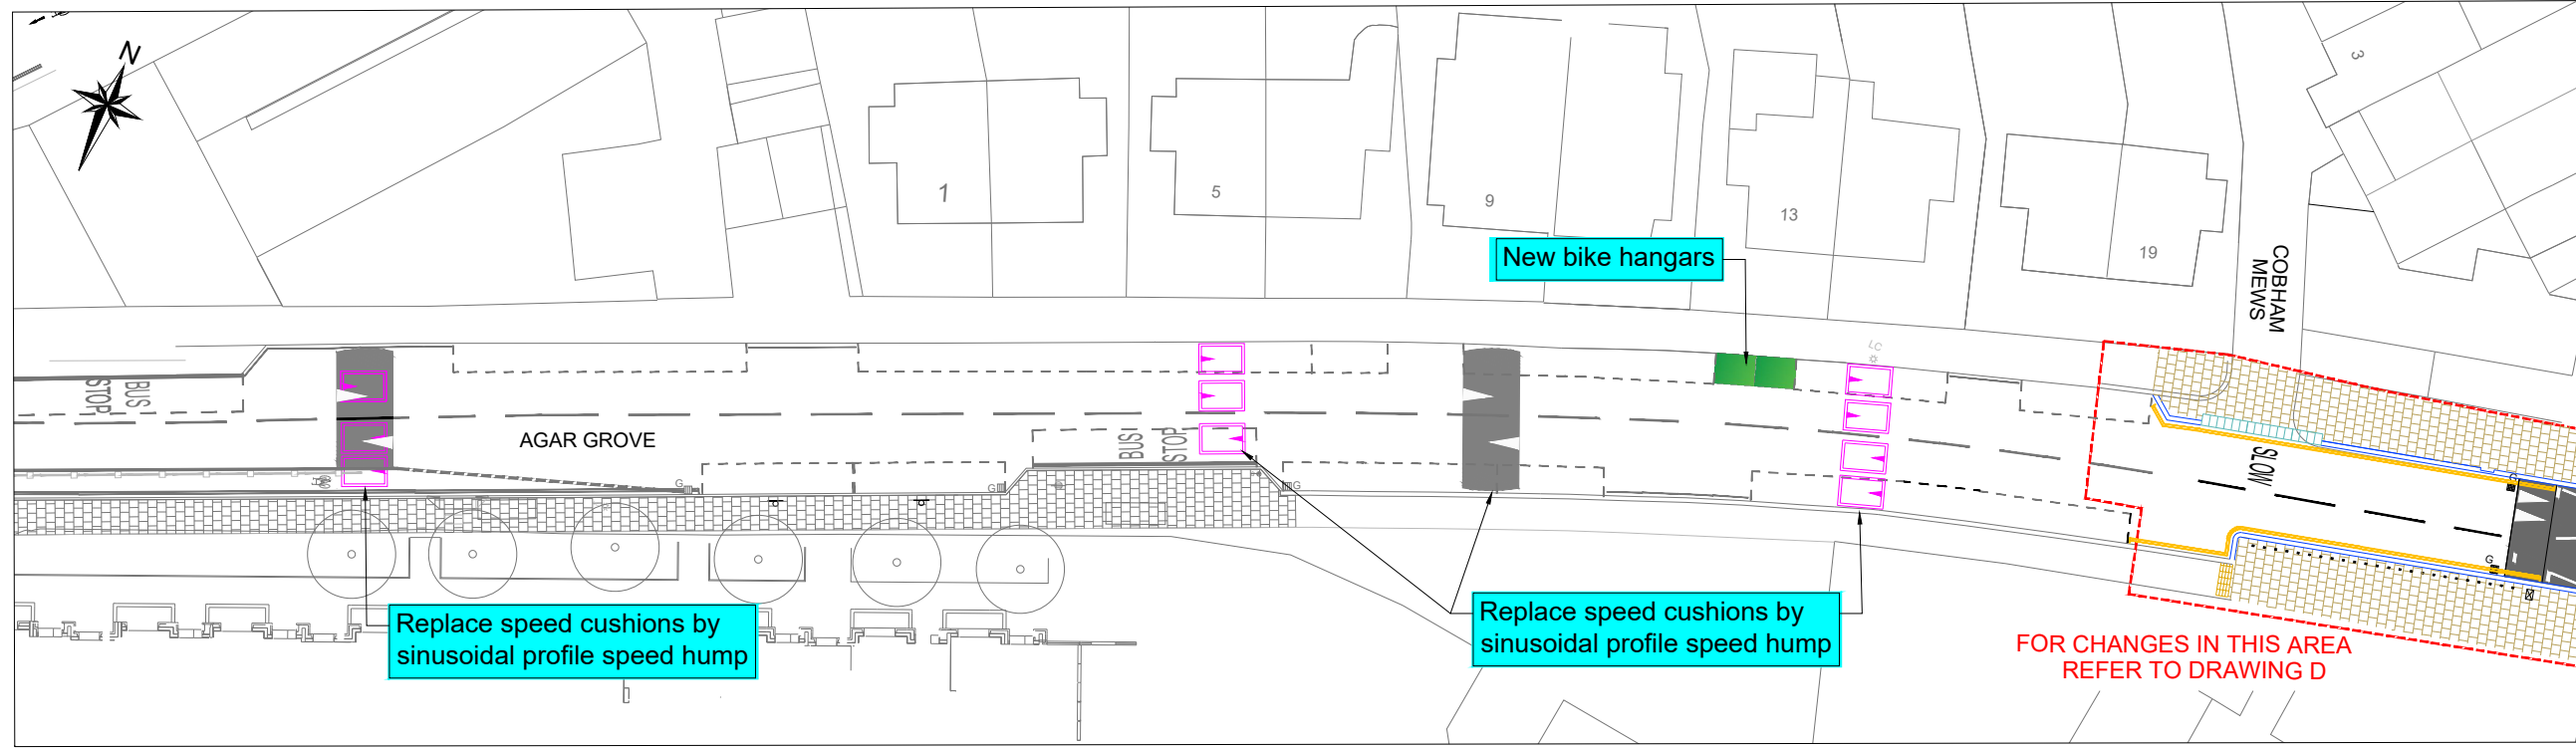

DRAWING E - PROPOSED CHANGES ON AGAR GROVE




KEY

-  New granite kerb
-  New granite kerb - flush with carriageway
-  New precast concrete entrance kerbs
-  New white line
-  New yellow line
-  Item to be removed
-  New granite setts
-  New footway slabs
-  New planted area
-  New tree (indicative location, subject to trial holes)

- Main scheme proposals:**
- Raising existing pedestrian crossing onto a raised table
 - New continuous footway with granite setts gives priority to pedestrians and reduces traffic speeds
 - New green areas and more footway space
 - Up to 6 new trees
 - Removal of speed cushions disincentivises swerving and speeding
 - Improved environment for walking and cycling



New footway buildout with planted areas and trees

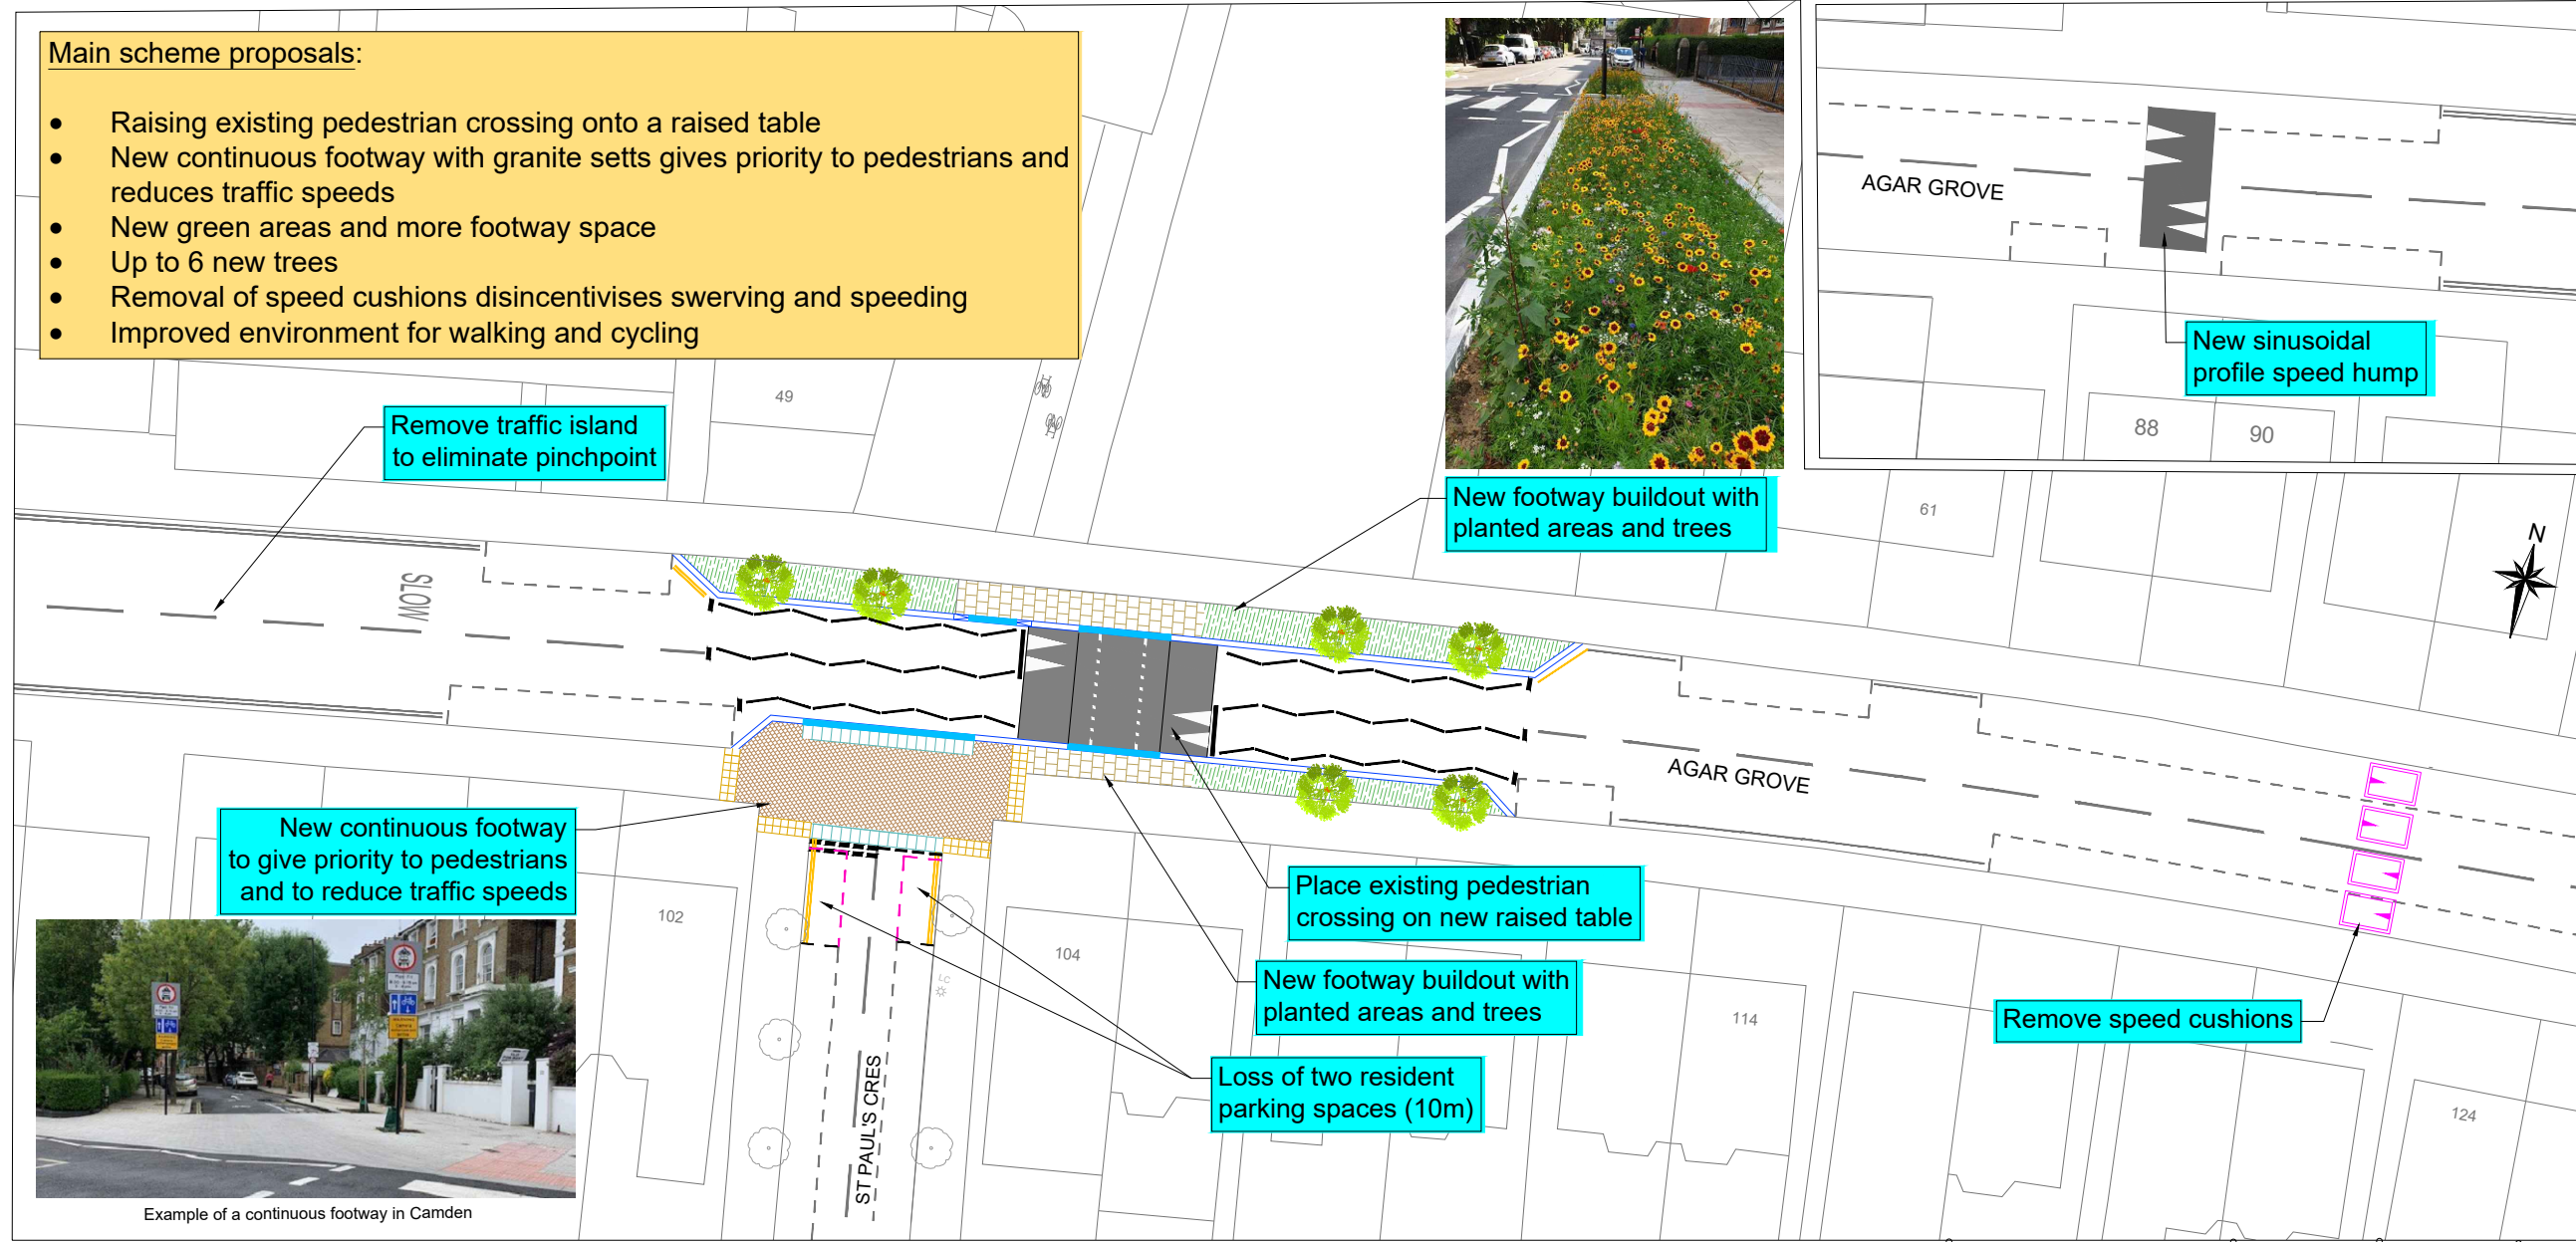

Example of a continuous footway in Camden

Rev	By	Date	Amendments

Camden
 Design Team
 Transport Strategy Service
 London Borough of Camden
 5 Pancras Square
 Tel 020 7974 5551, Fax 020 7974 6952
 DX 2106 Euston, Minicom 020 7974 6866

Project: CAMDEN SQUARE AREA SAFE AND HEALTHY STREETS

Drawing Title: CONSULTATION AGAR GROVE

Scale: NTS	Date: 07/03/2023
Drawn By: RW	File Ref: -
Checked By: -	Name: -
Drawing Location: -	

DRAFT

Drawing Number: TS\2023\CSASHS\CONSIAGAR GROVE