

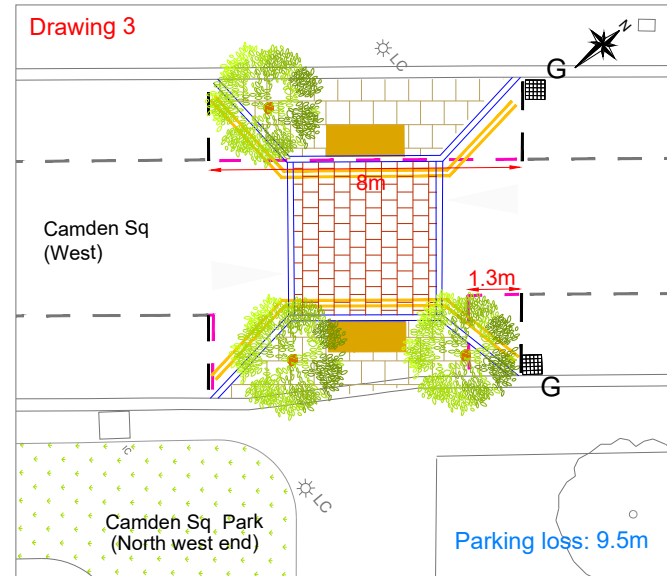
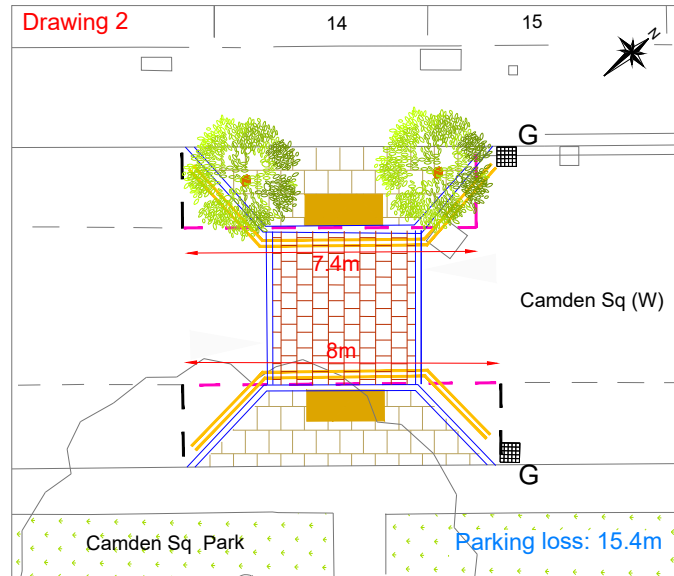
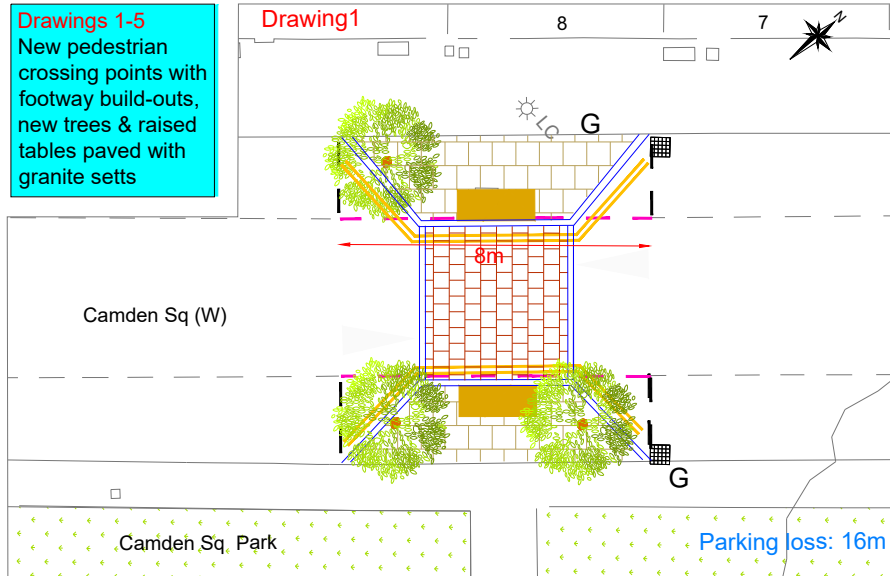
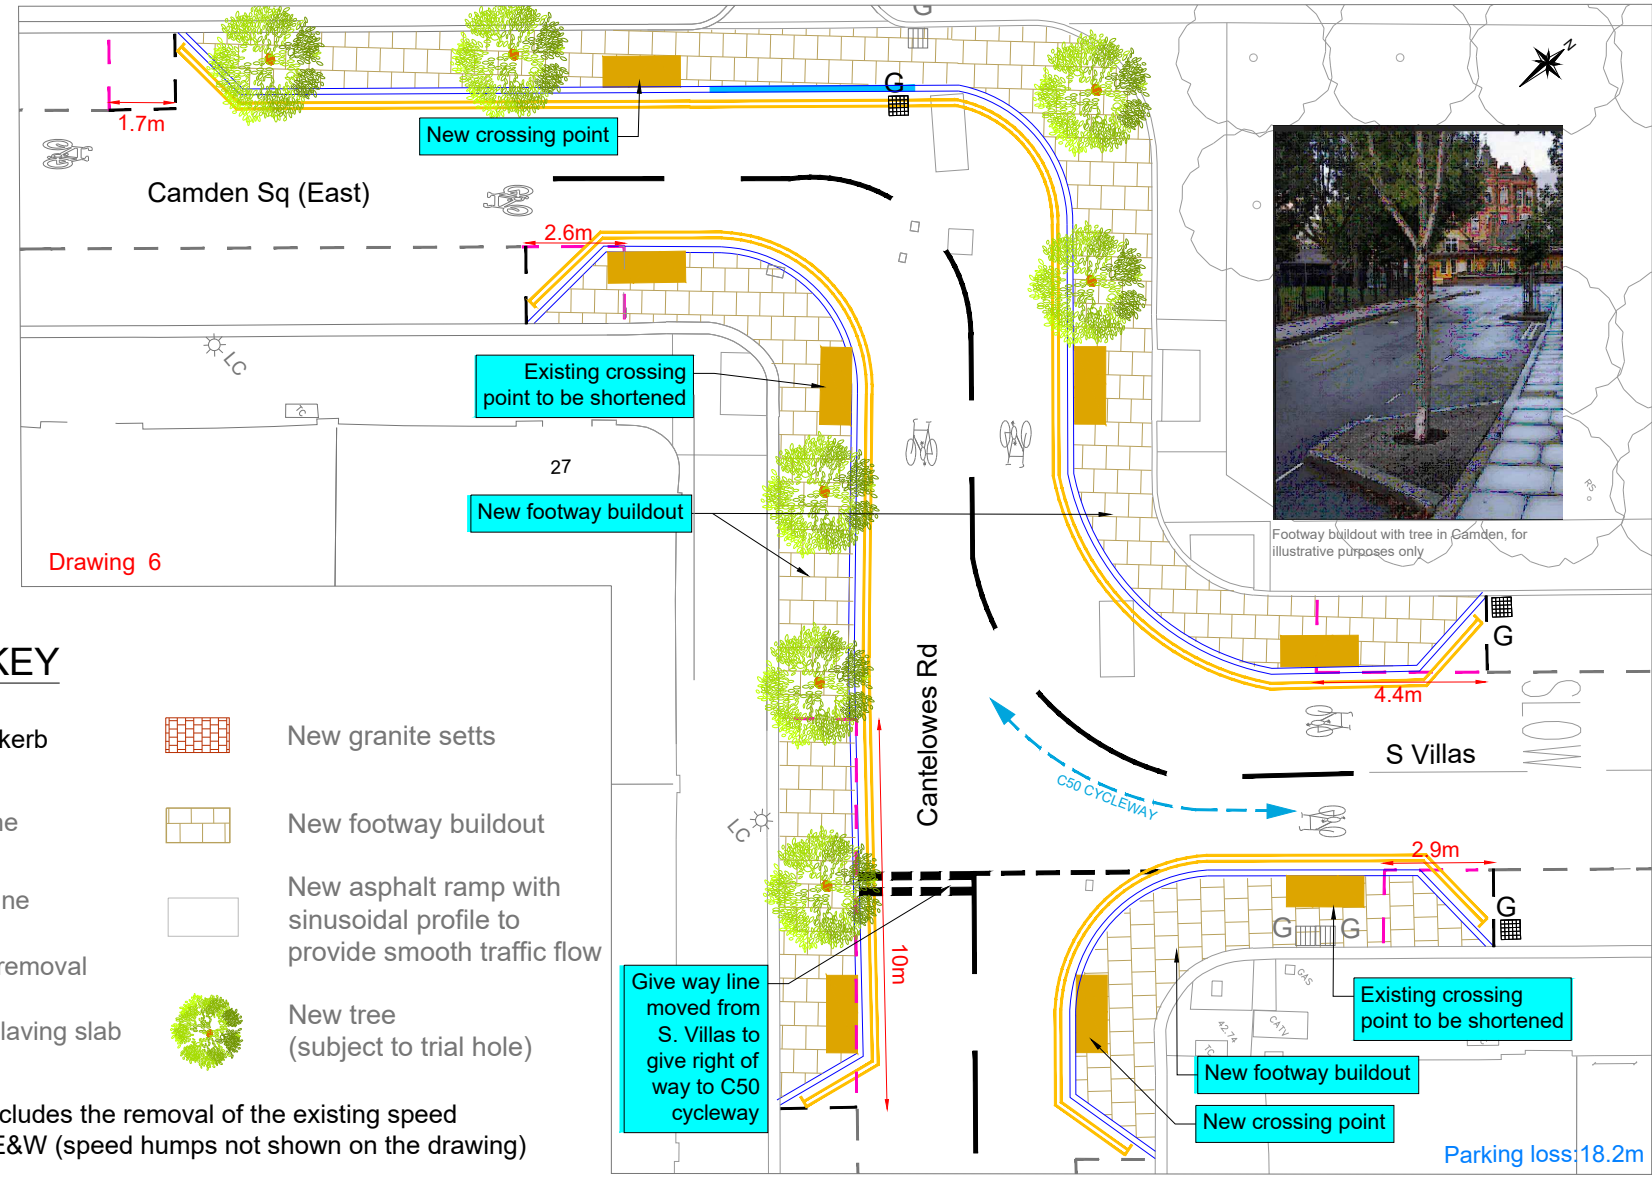


DRAWING G - PROPOSED CHANGES IN CAMDEN SQUARE & STRATFORD VILLAS

Drawings 1-5
New pedestrian crossing points with footway build-outs, new trees & raised tables paved with granite setts

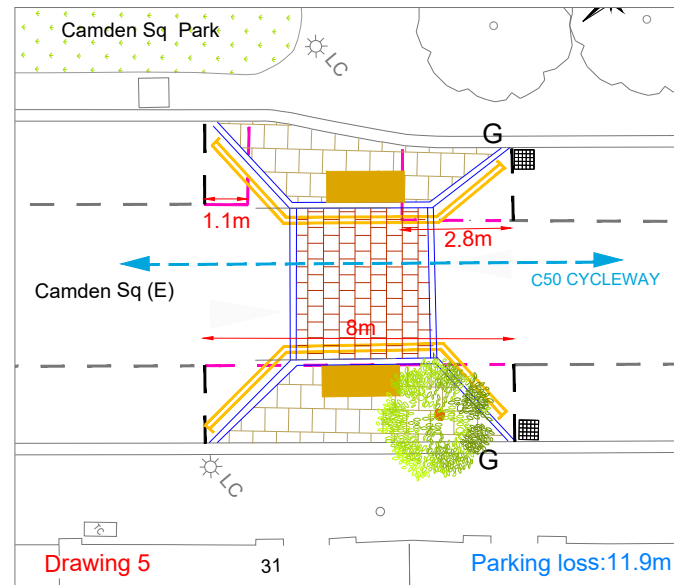

- Main scheme proposals:**
- Major improvements for pedestrians, especially those with buggies and wheelchair users:
- 7 new pedestrian crossing points with short crossing distances (**drawings 1-6**)
 - 5 new granite-paved tables (**drawings 1-5**)
 - 2 existing pedestrian crossing points to be shortened (**drawing 6**)
 - Wider footways at the South Villas/Cantelows Rd junction (**drawing 6**)
 - In Stratford Villas, new continuous footway across Rochester Sq to give priority to pedestrians and to reduce vehicle speeds (**drawing 7**)
 - New trees, subject to trial holes (**drawings 1-6**)

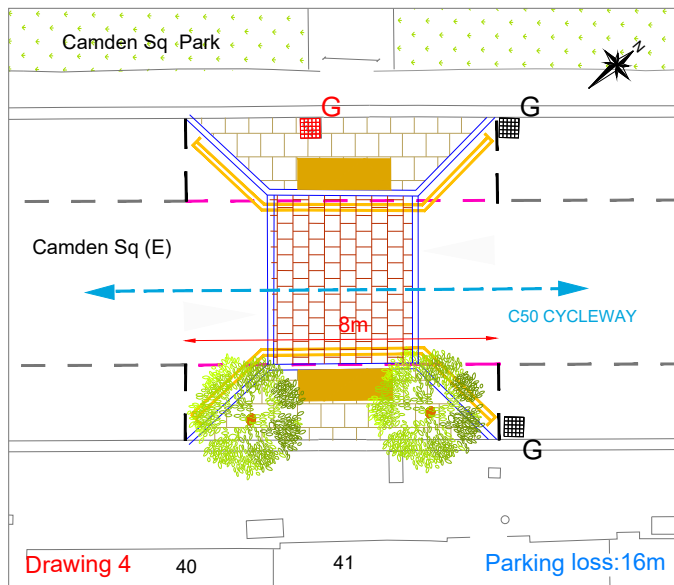

KEY

- New granite kerb
- New white line
- New yellow line
- - - Parking bay removal
- New tactile paving slab
- New granite setts
- New footway buildout
- New asphalt ramp with sinusoidal profile to provide smooth traffic flow
- New tree (subject to trial hole)

NB: the proposal also includes the removal of the existing speed humps on Camden Sq E&W (speed humps not shown on the drawing)

Camden
Design Team
Transport Strategy Service
London Borough of Camden
5 Pancras Square
Tel 020 7974 5551, Fax 020 7974 6952
DX 2106 Euston, Minicom 020 7974 6866

Project
CAMDEN SQUARE AREA SAFE AND HEALTHY STREETS

Drawing Title
CAMDEN SQUARE FOOTWAY BUILDOUTS CONSULTATION

Rev	By	Date	Amendments

Scale: NTS
Date: 08.03.2023
Drawn By: RW
Checked By: [Name]
Drawing Number: TS\2023\CSASHS\CONS\BUILDOUTS
Rev: -

DRAFT