


DRAWING H - SOUTH VILLAS PUBLIC REALM UPGRADE

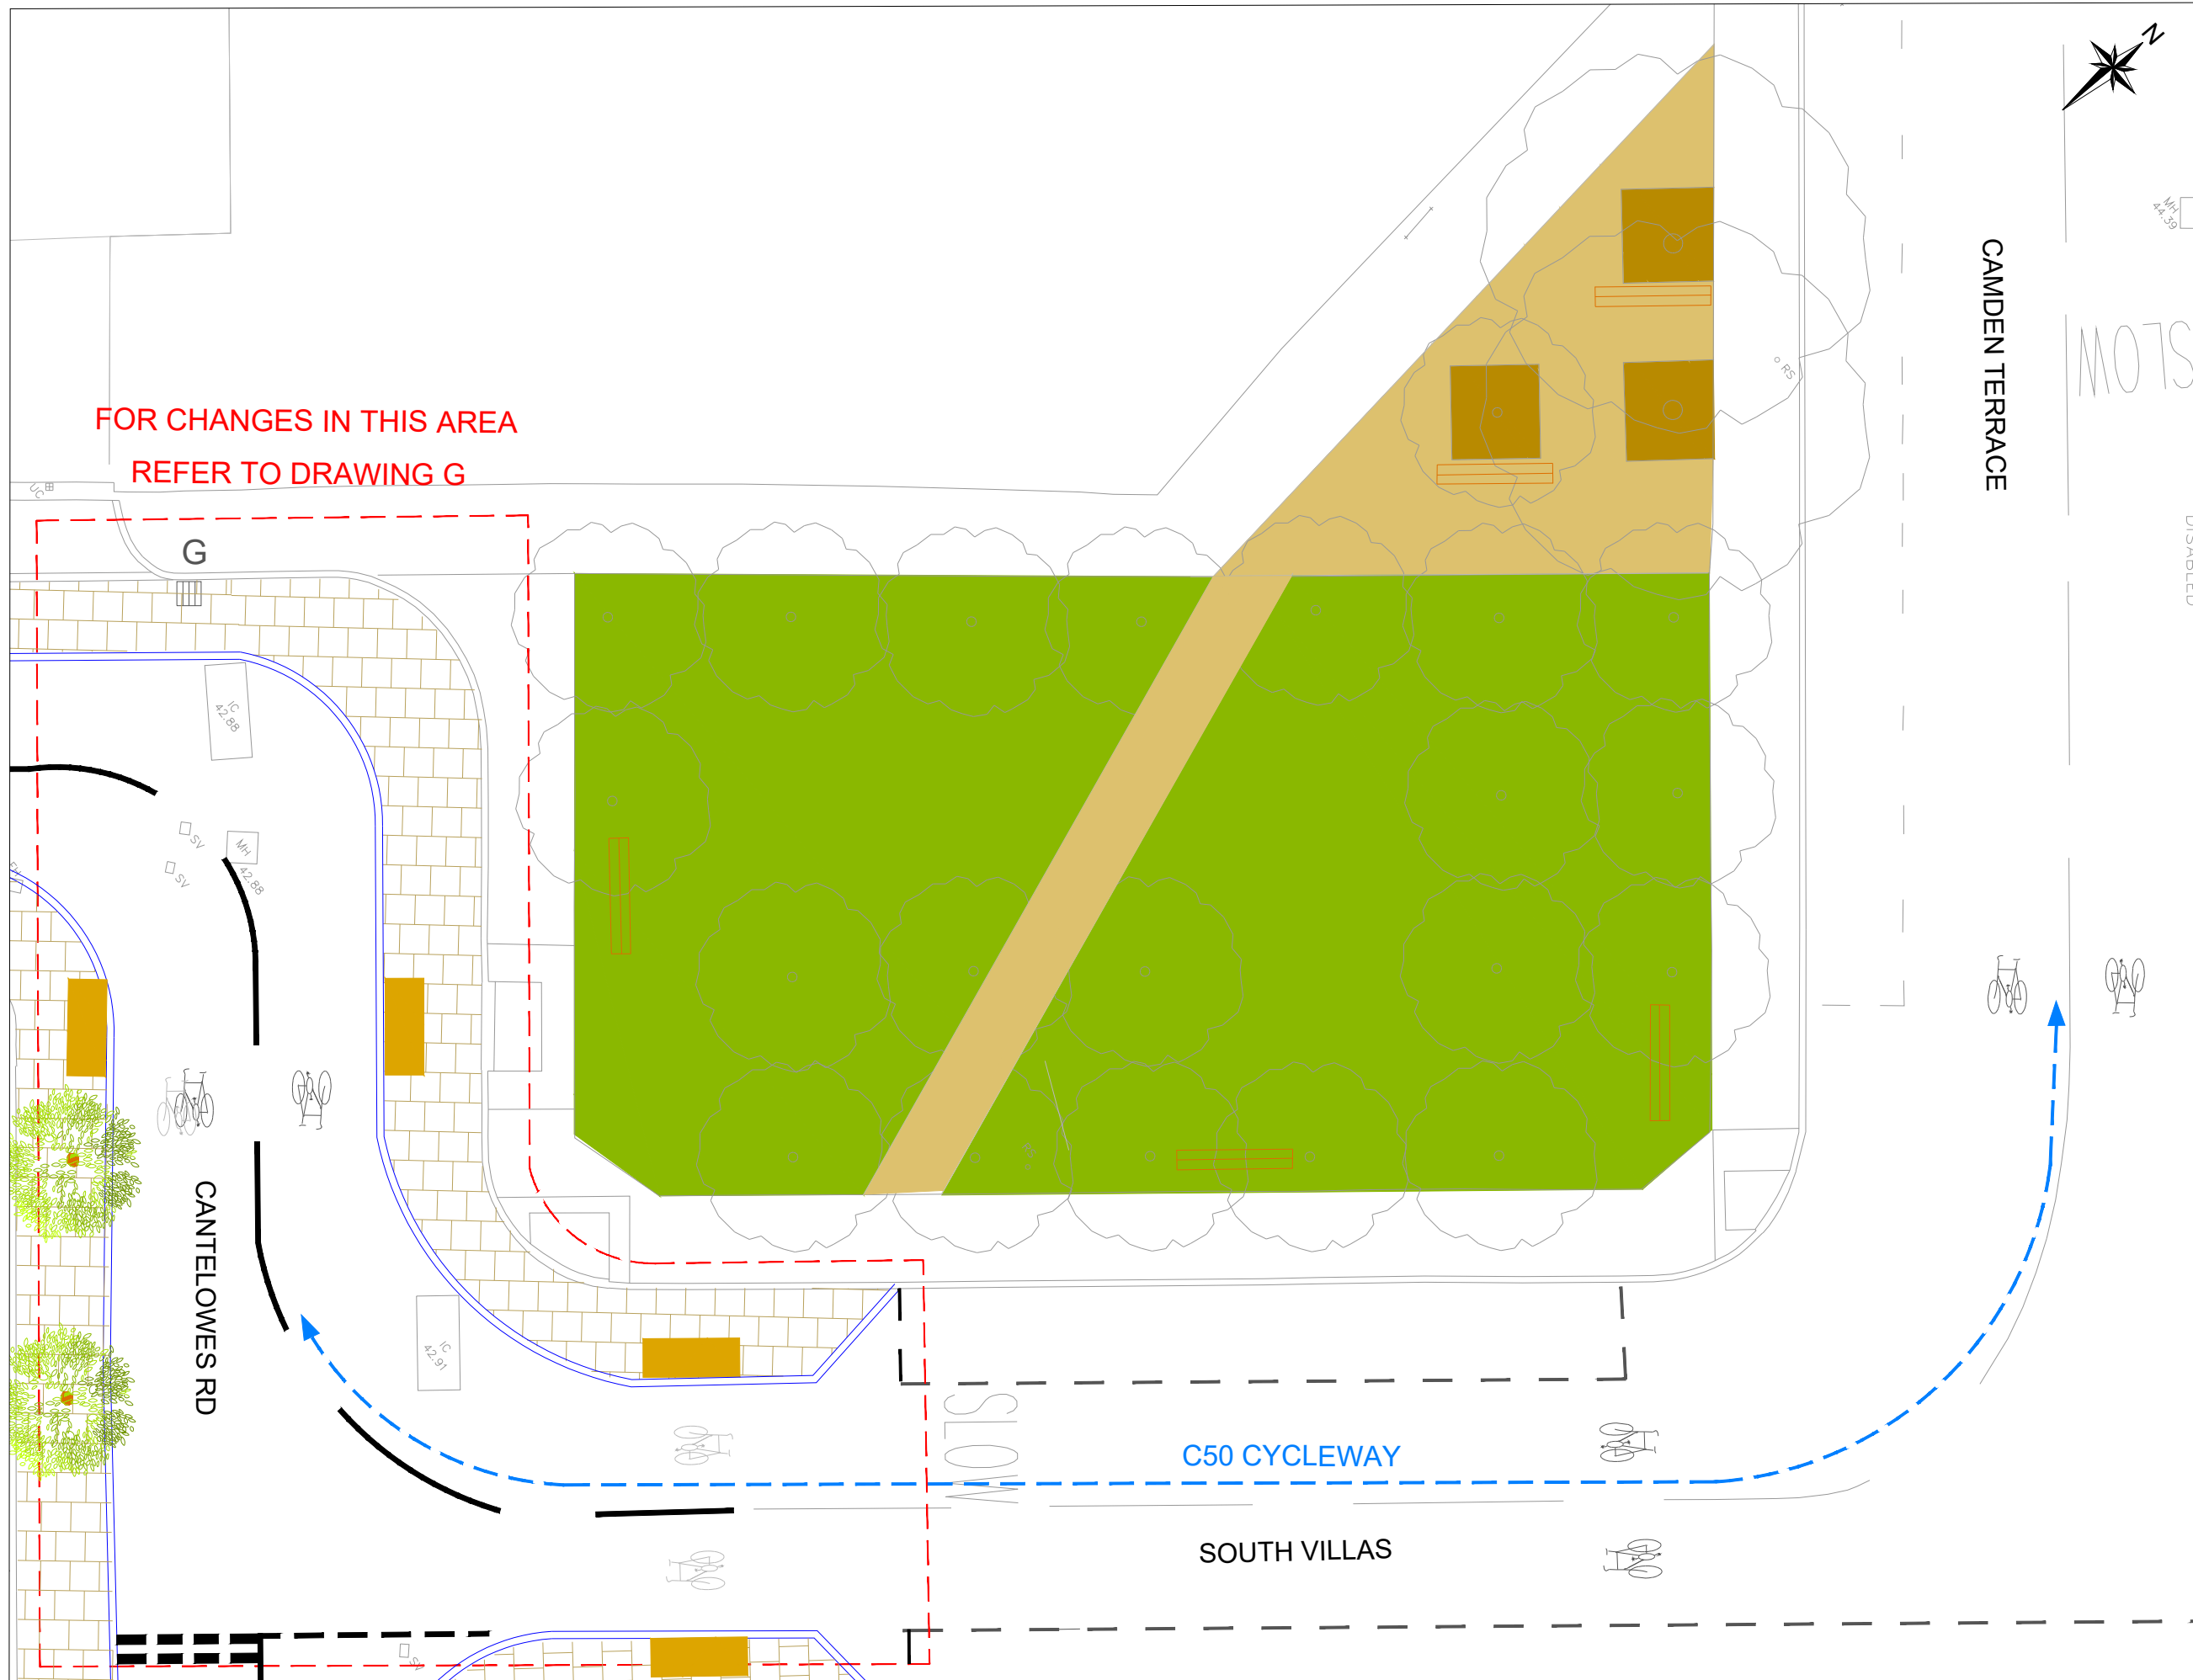

FOR CHANGES IN THIS AREA
REFER TO DRAWING G

KEY

- Grass re-turfing with landscaping features
- New resin-bound gravel surfacing
- New resin-bound porous surfacing
- New bench (indicative position)
- Existing tree

Rev	By	Date	Amendments

Camden
 Design Team
 Transport Strategy Service
 London Borough of Camden
 5 Pancras Square
 Tel 020 7974 5551, Fax 020 7974 6952
 DX 2106 Euston, Minicom 020 7974 6866

Project
**CAMDEN SQUARE AREA
 SAFE AND HEALTHY STREETS**

Drawing Title
**SOUTH VILLAS PUBLIC REALM SPACE
 CONSULTATION**

Scale
NTS

Date
26/01/2023

Drawn By
RW

File Ref
-

Checked By
-

Rev. Name
-

Drawing Number
-

Rev.
-

DRAFT