


DRAWING I - PROPOSED CHANGES ON NORTH VILLAS

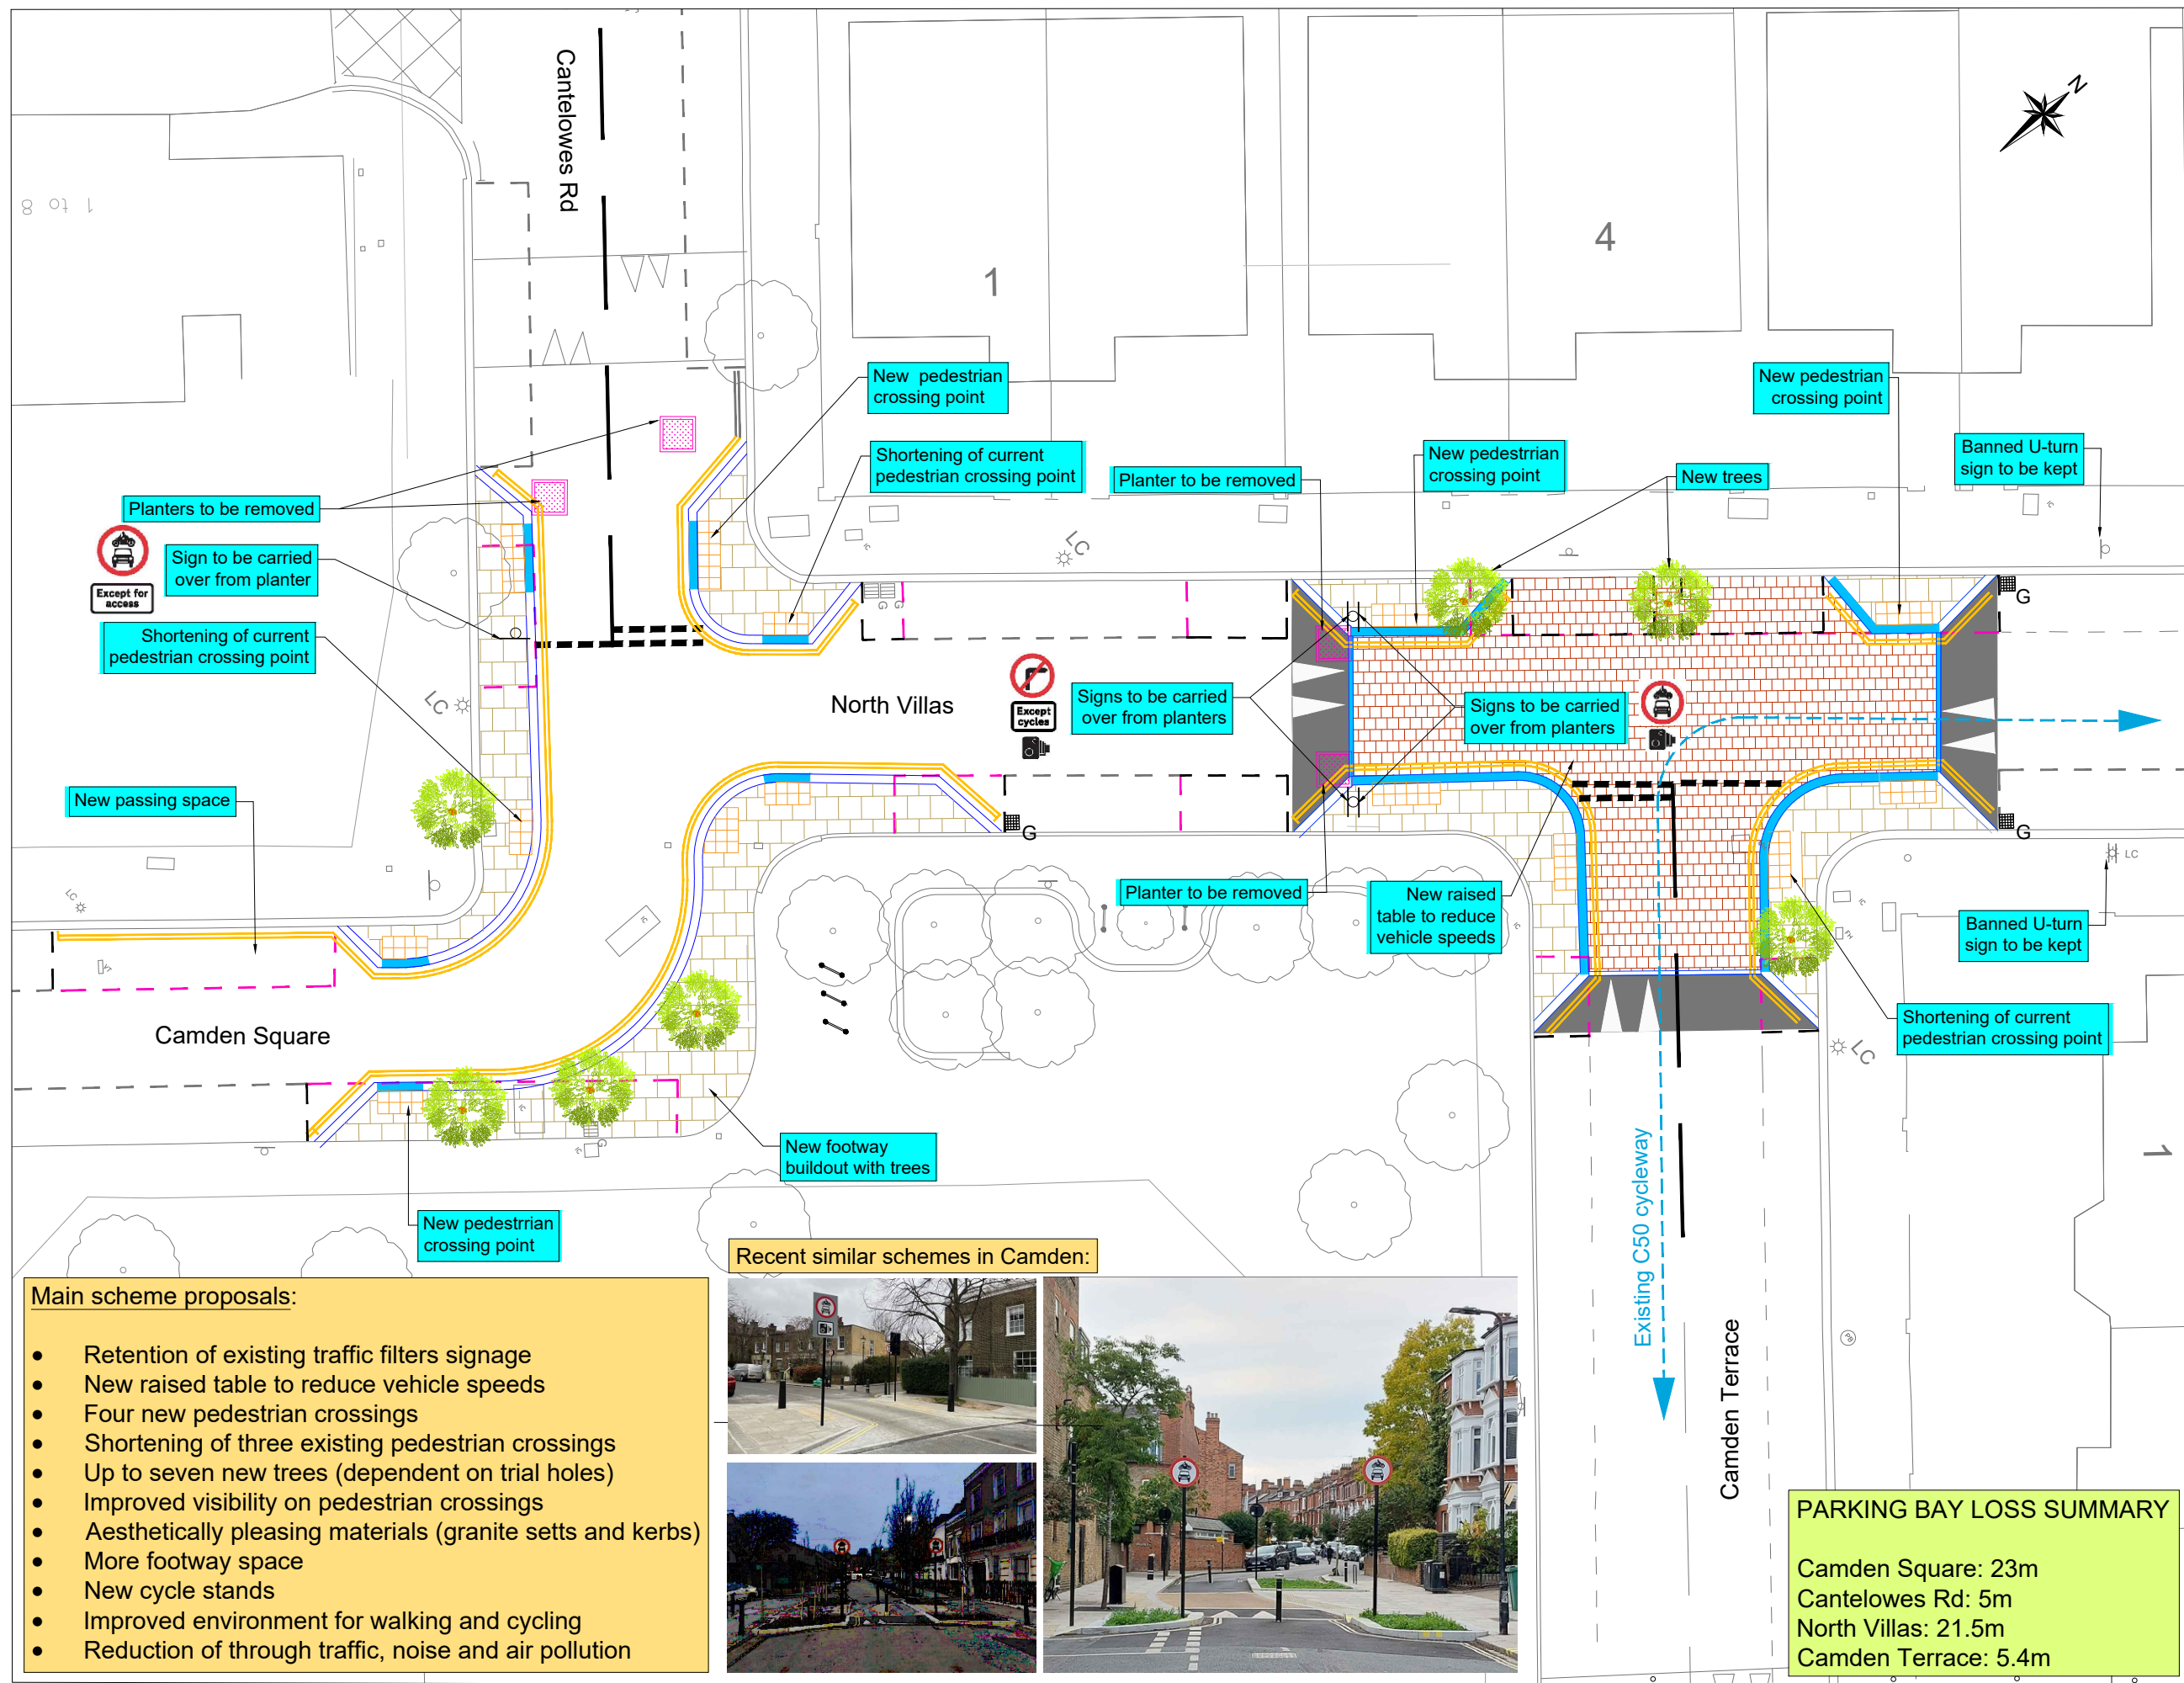

KEY

- New granite kerb
- New granite kerb - flush with carriageway
- New white lines
- New yellow lines
- New granite sets
- New footway buildout
- New asphalt ramp
- New sign and post
- New tree (indicative location, dependent on trial holes)
- Planter removal
- Parking removal

Rev	By	Date	Amendments
A	RW	10/3/2023	Added "Except for access" plate

Camden
 Design Team
 Transport Strategy Service
 London Borough of Camden
 5 Pancras Square
 Tel 020 7974 5551, Fax 020 7974 6952
 DX 2106 Euston, Mincorn 020 7974 6866

Project
**CAMDEN SQUARE AREA
 SAFE AND HEALTHY STREETS**

Drawing Title
**CONSULTATION
 NORTH VILLAS**

Scale
 NTS
 Date
 10/03/2023

Drawn By
 RW
 File Ref
 -
 Checked By
 -
 Name
 -
 Drawing
 -
 Drawing Number
 TS\2023\CSASHS\CONSINVILLAS

DRAFT

- Main scheme proposals:**
- Retention of existing traffic filters signage
 - New raised table to reduce vehicle speeds
 - Four new pedestrian crossings
 - Shortening of three existing pedestrian crossings
 - Up to seven new trees (dependent on trial holes)
 - Improved visibility on pedestrian crossings
 - Aesthetically pleasing materials (granite sets and kerbs)
 - More footway space
 - New cycle stands
 - Improved environment for walking and cycling
 - Reduction of through traffic, noise and air pollution

Recent similar schemes in Camden:



PARKING BAY LOSS SUMMARY

Camden Square: 23m
 Cantelowes Rd: 5m
 North Villas: 21.5m
 Camden Terrace: 5.4m