
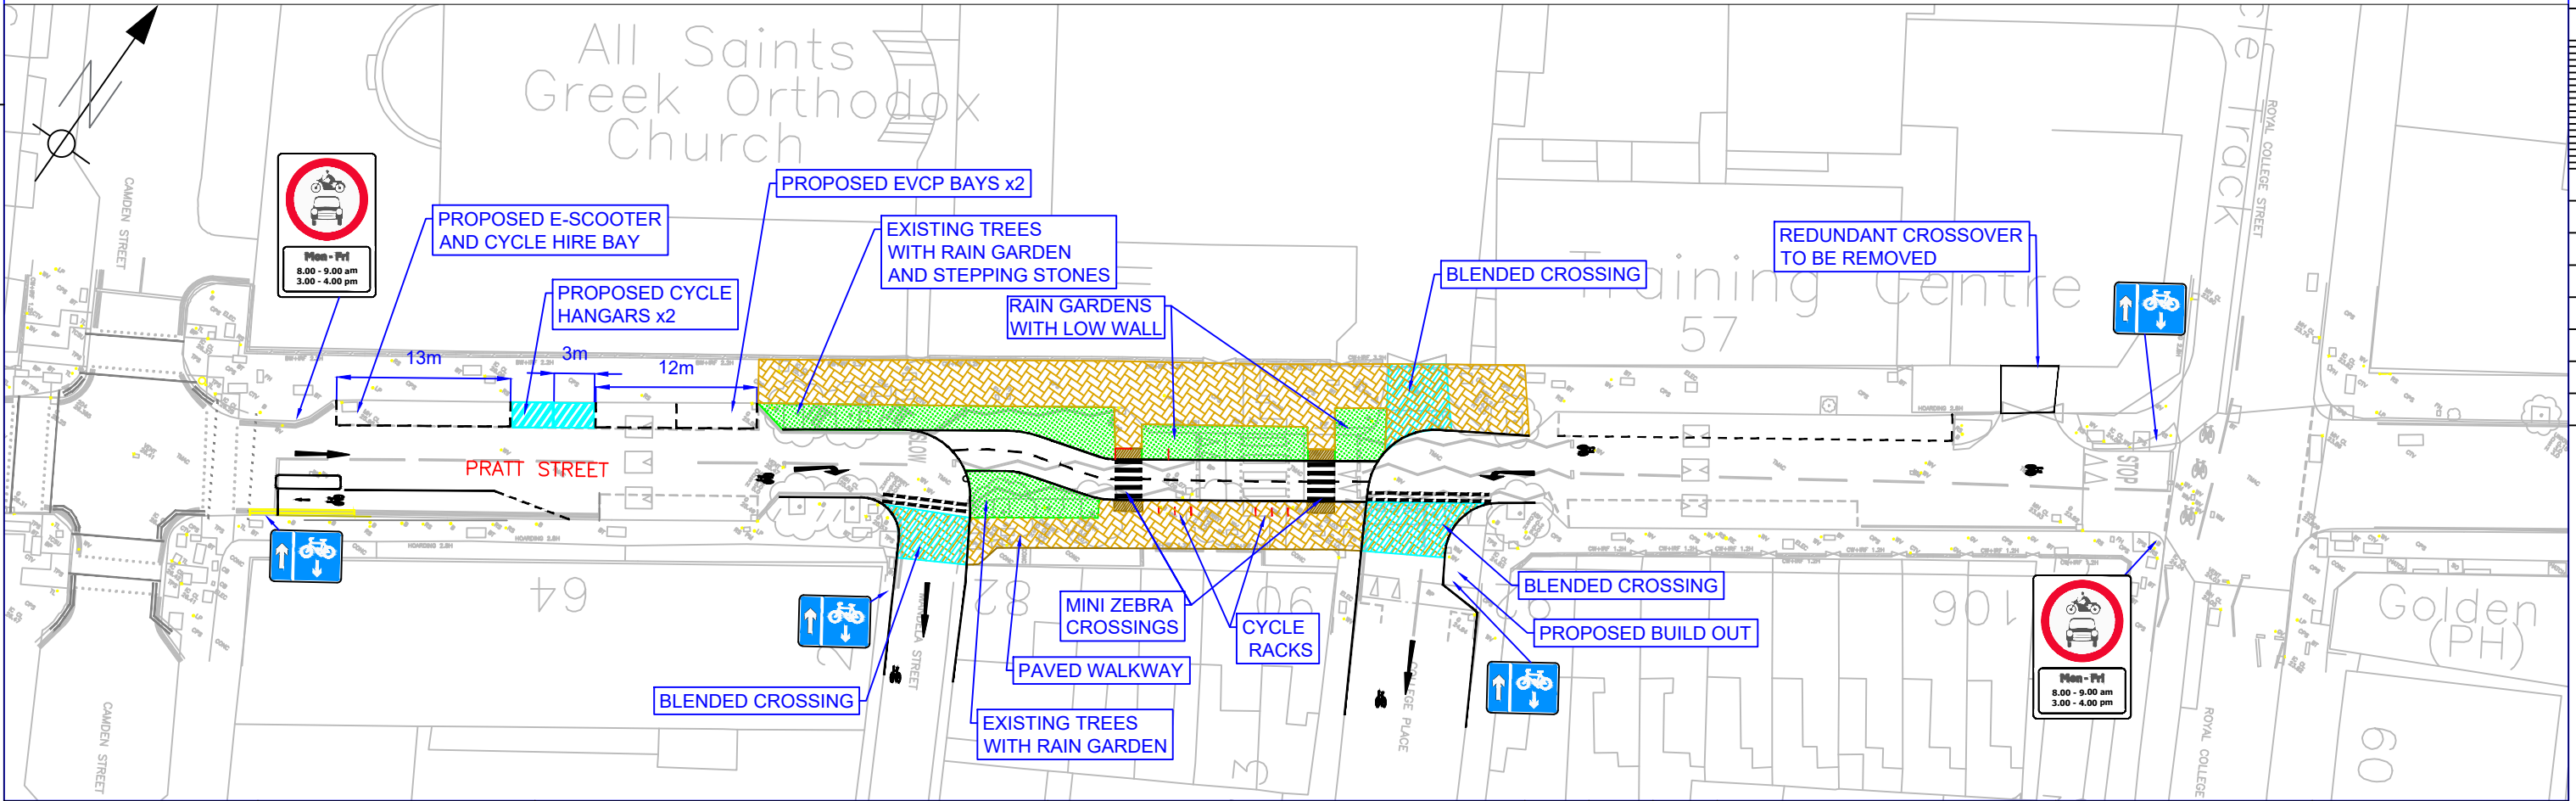


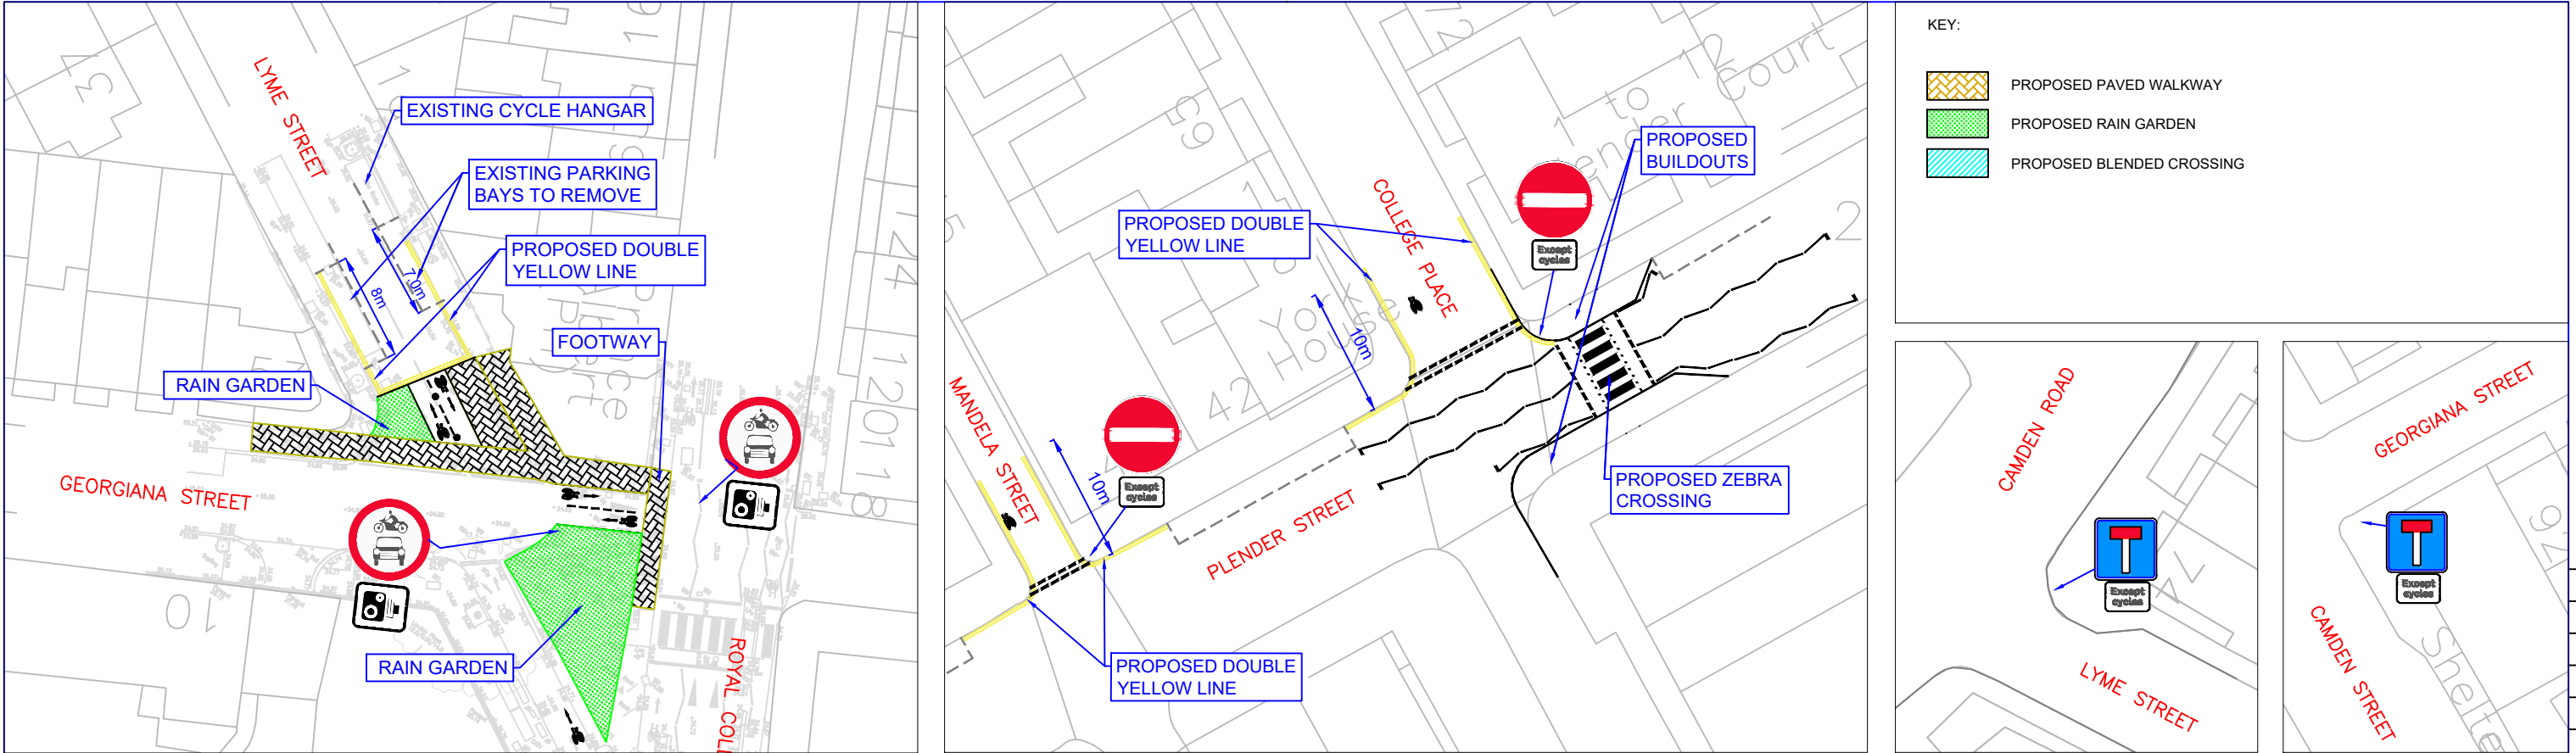

 Camden Design Team Transport Strategy Service London Borough of Camden 5 Pancras Square Tel 020 7974 5551, Fax 020 7974 6952 DX 2106 Euston, Minicom 020 7974 6866	Project	Camden Street Mitigation Measures	DRAFT					Scale	1 : 500 @ A3	Date	JUNE 24		
	Drawing Title	PROPOSED LAYOUT						Drawn By	HB	File Ref			
								Checked By		Dwg Name			
								Drawing Location					
								Drawing Number				Rev.	F
				Rev	By	Date	Amendments						