


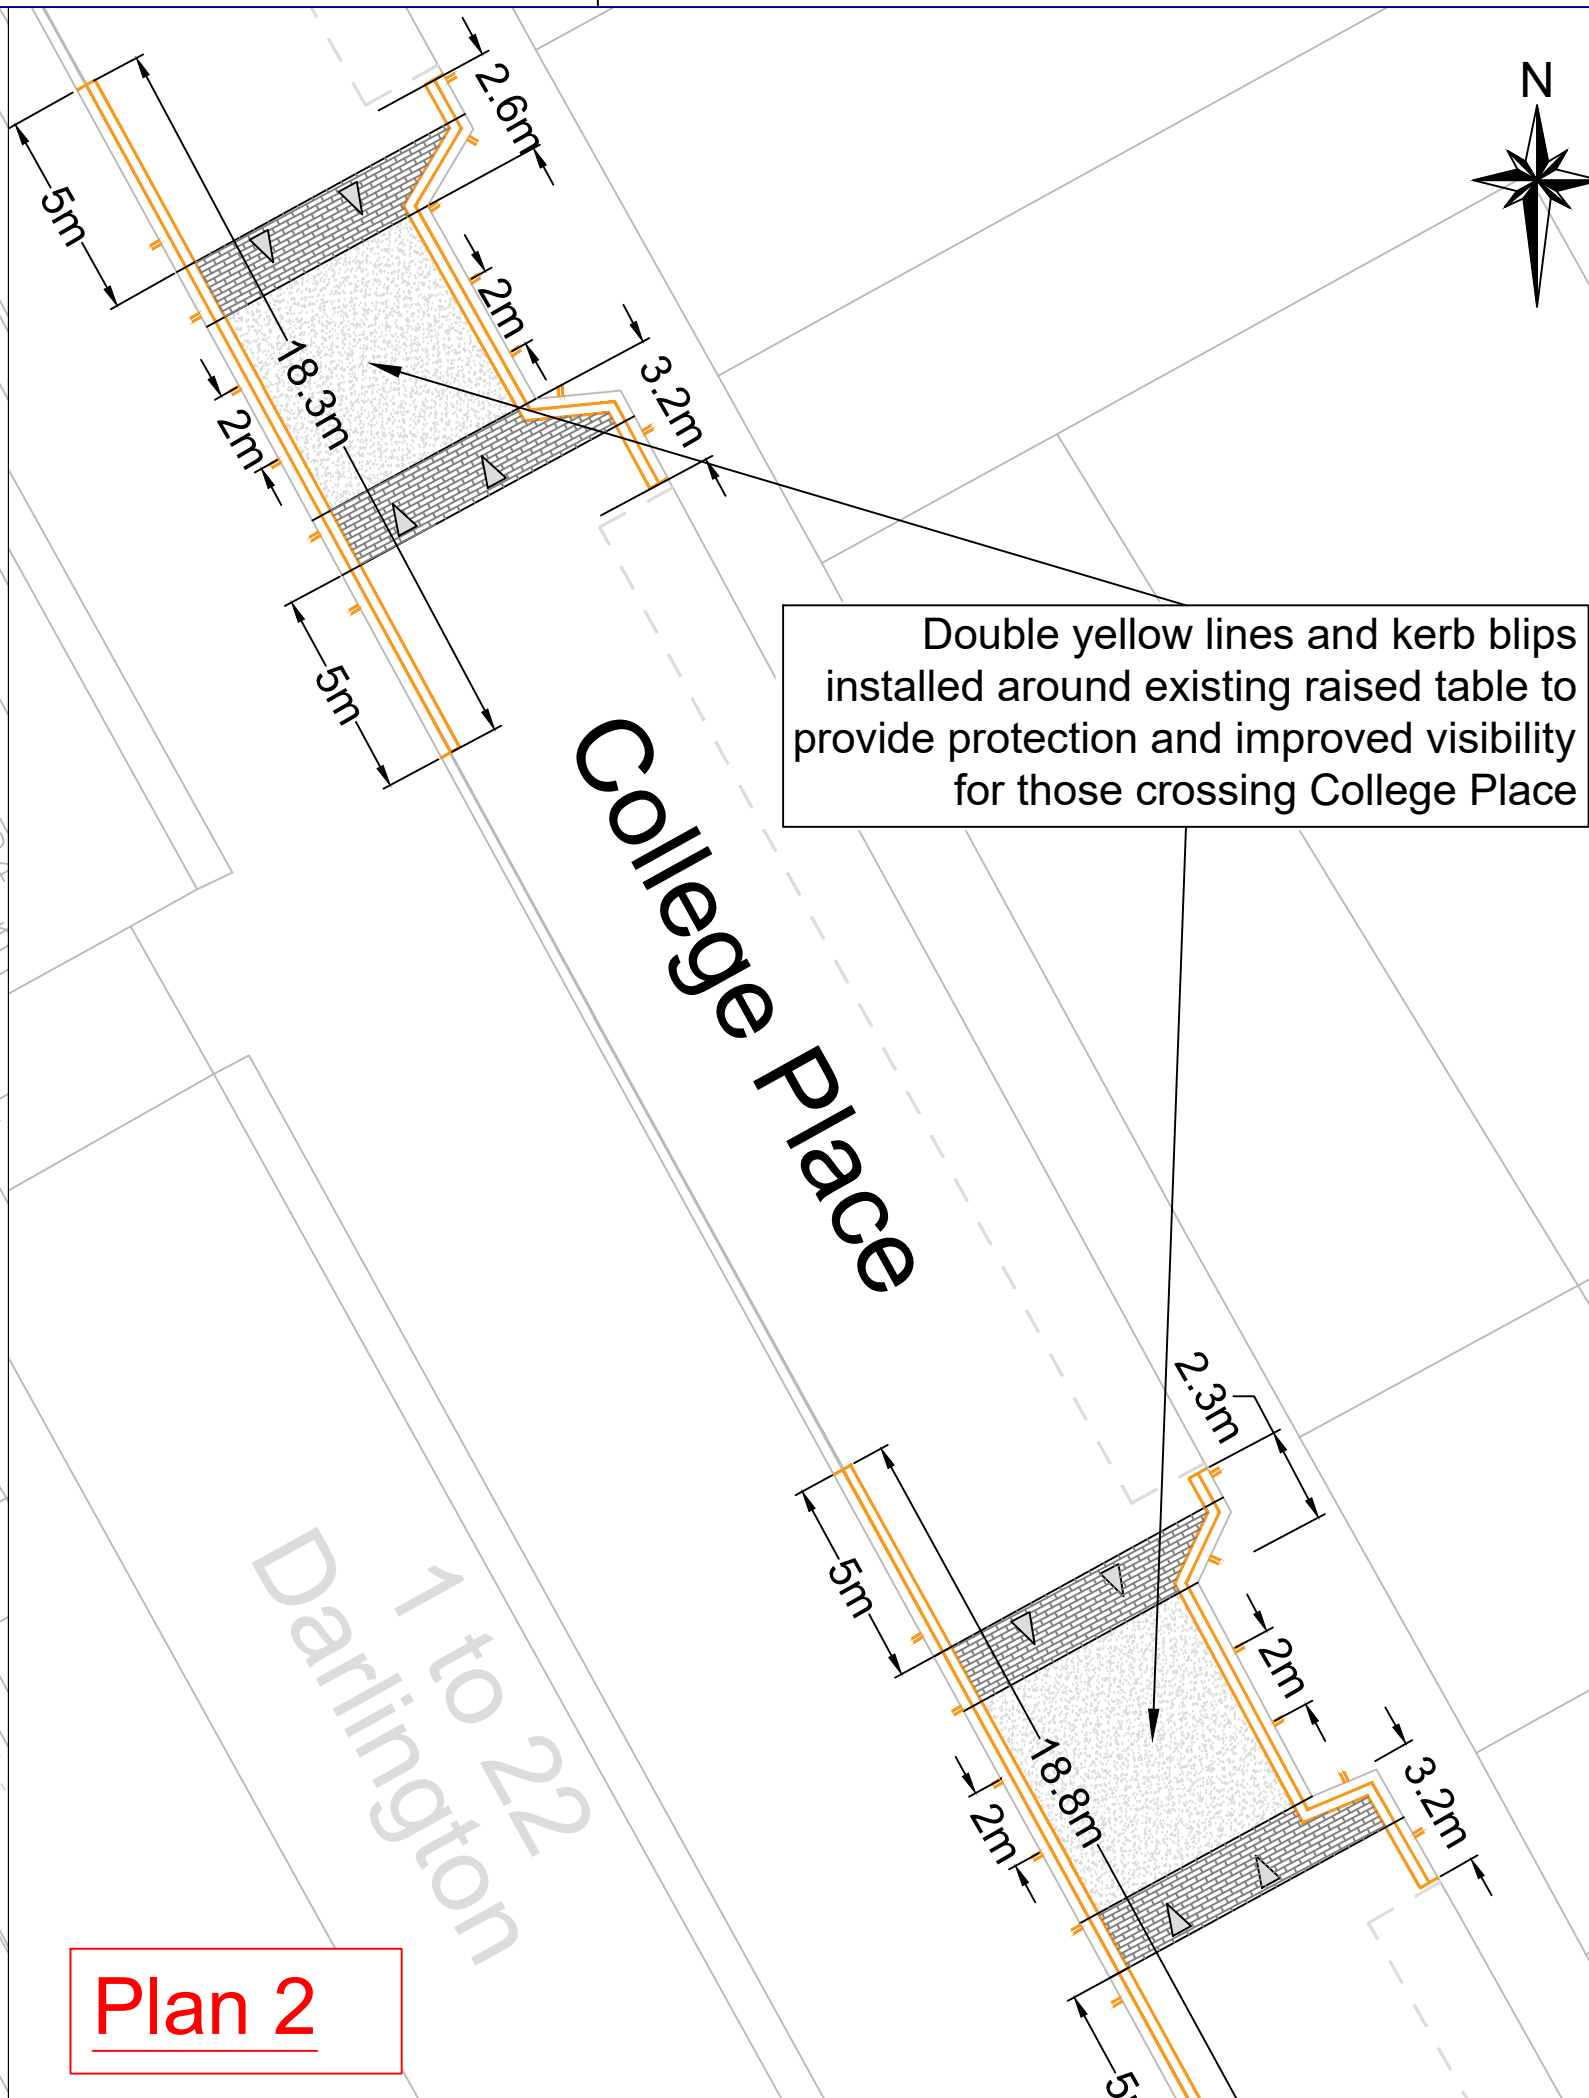

**Plan 2**



**Plan 2**

**Key**

- Existing single yellow line
- Existing double yellow lines
- Proposed double yellow lines
- Existing parking lines
- Proposed double kerb markings
- Proposed ramp triangle
- Existing speed table

- Notes**
- A distance of 2m between each pair of double kerb markings
  - Existing south to north cycle contra flow

Rev	By	Date	Amendments

**Camden**  
 Design Team  
 Transport Strategy Service  
 London Borough of Camden  
 5 Pancras Square  
 Tel 020 7974 5551, Fax 020 7974 6952  
 DX 2106 Euston, Minicom 020 7974 6866

Project  
**Safety Scheme  
 College Place**

Drawing Title  
**Consultation Drawing  
 2 of 2**

Scale NTS	Date Feb 2022
Drawn By MW	File Ref
Checked By AC	Dwg Name
Drawing Location	
Drawing Number College Place 2 of 2\ 001	Rev.