




Rev	By	Date	Amendments

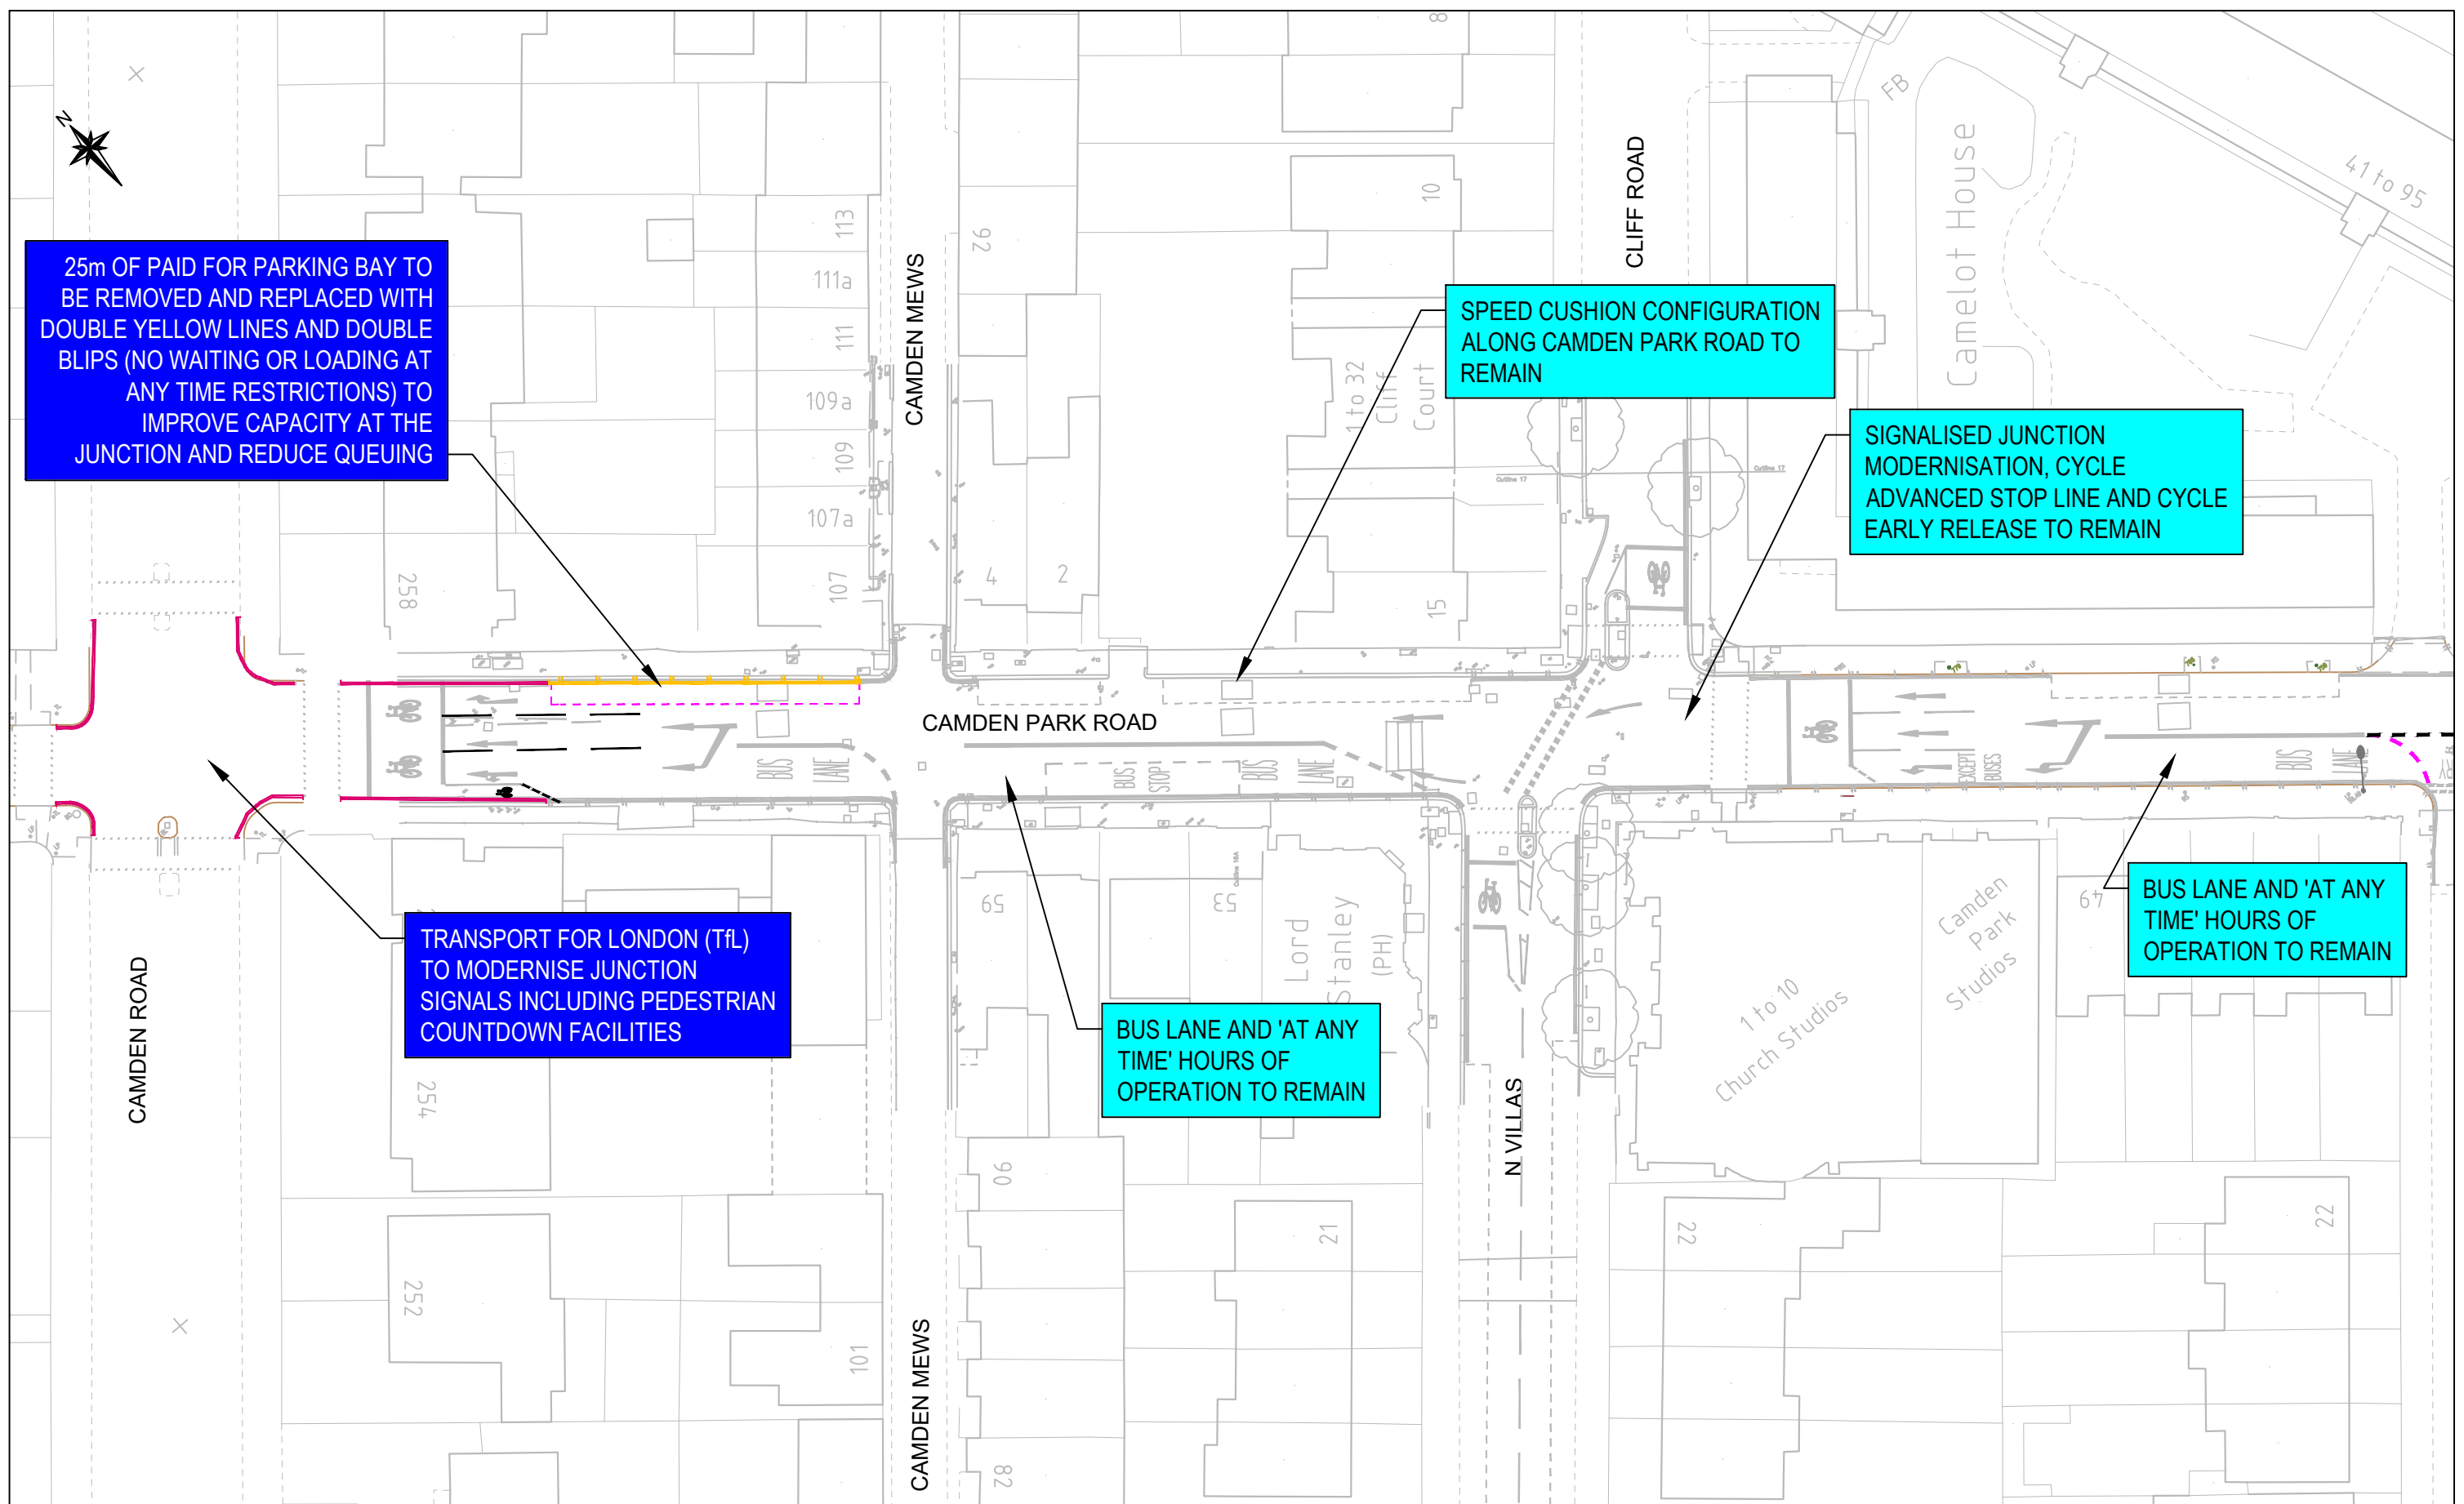

Rev	By	Date	Amendments

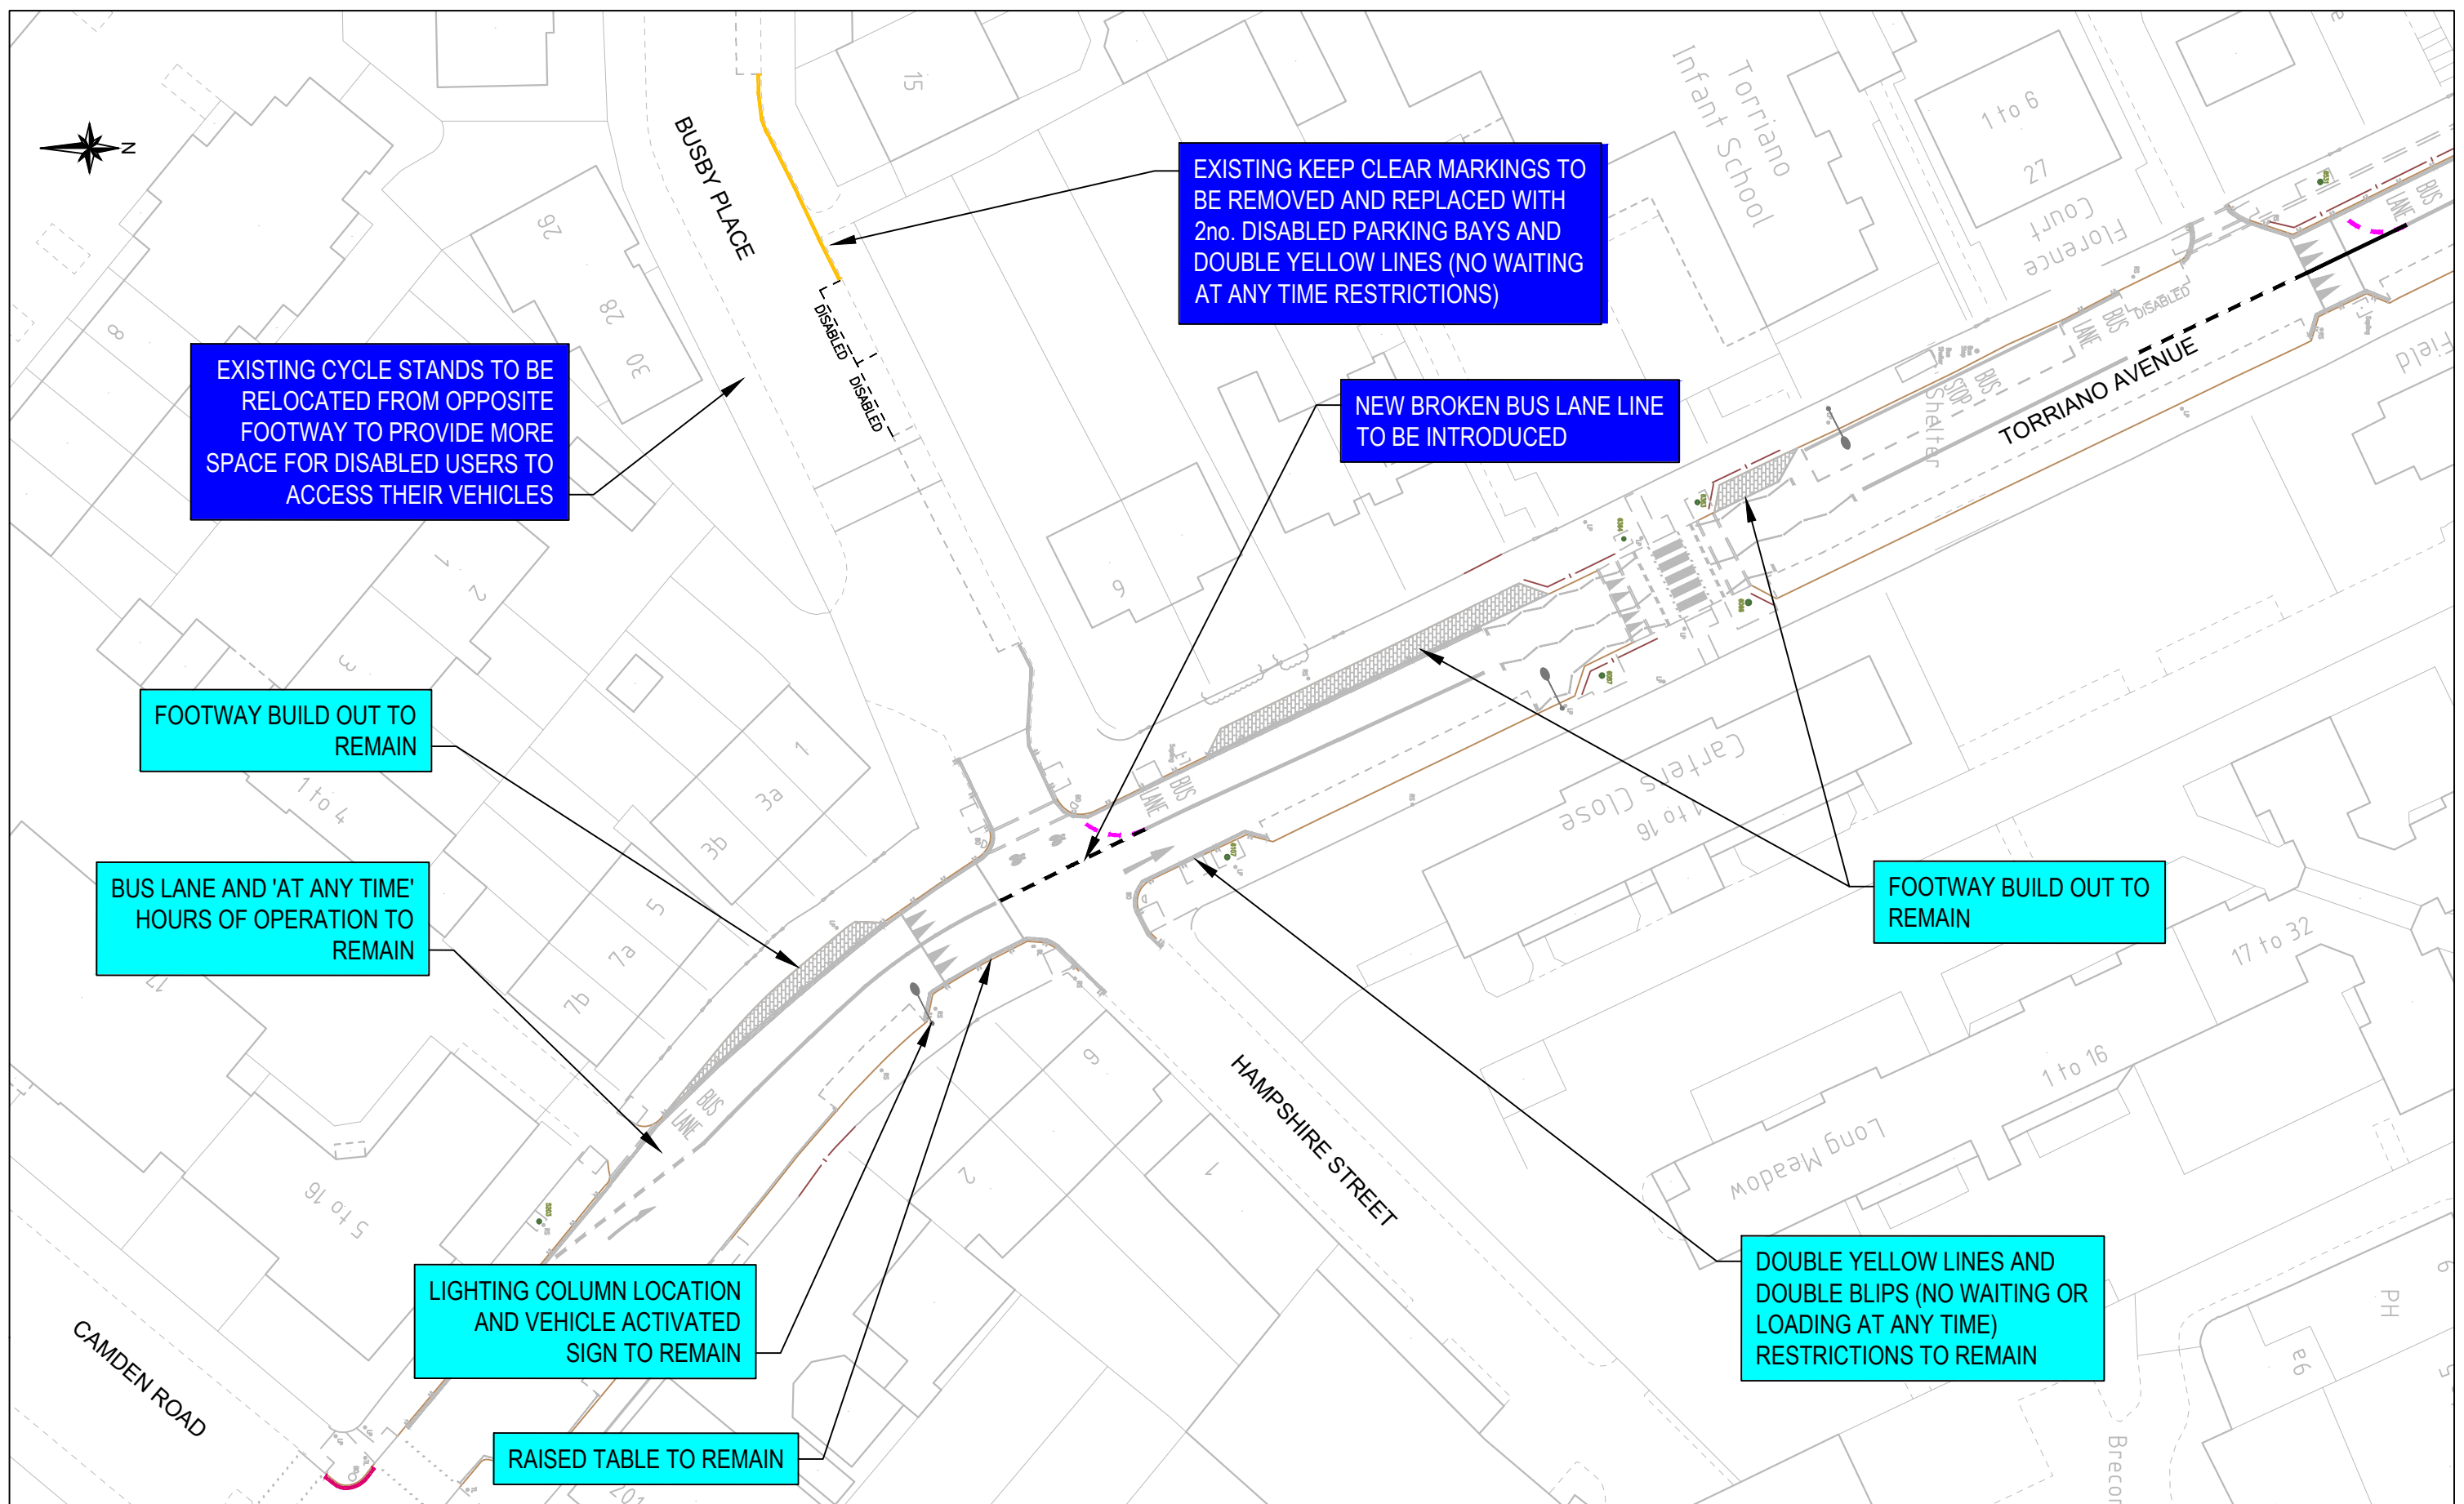

Rev	By	Date	Amendments

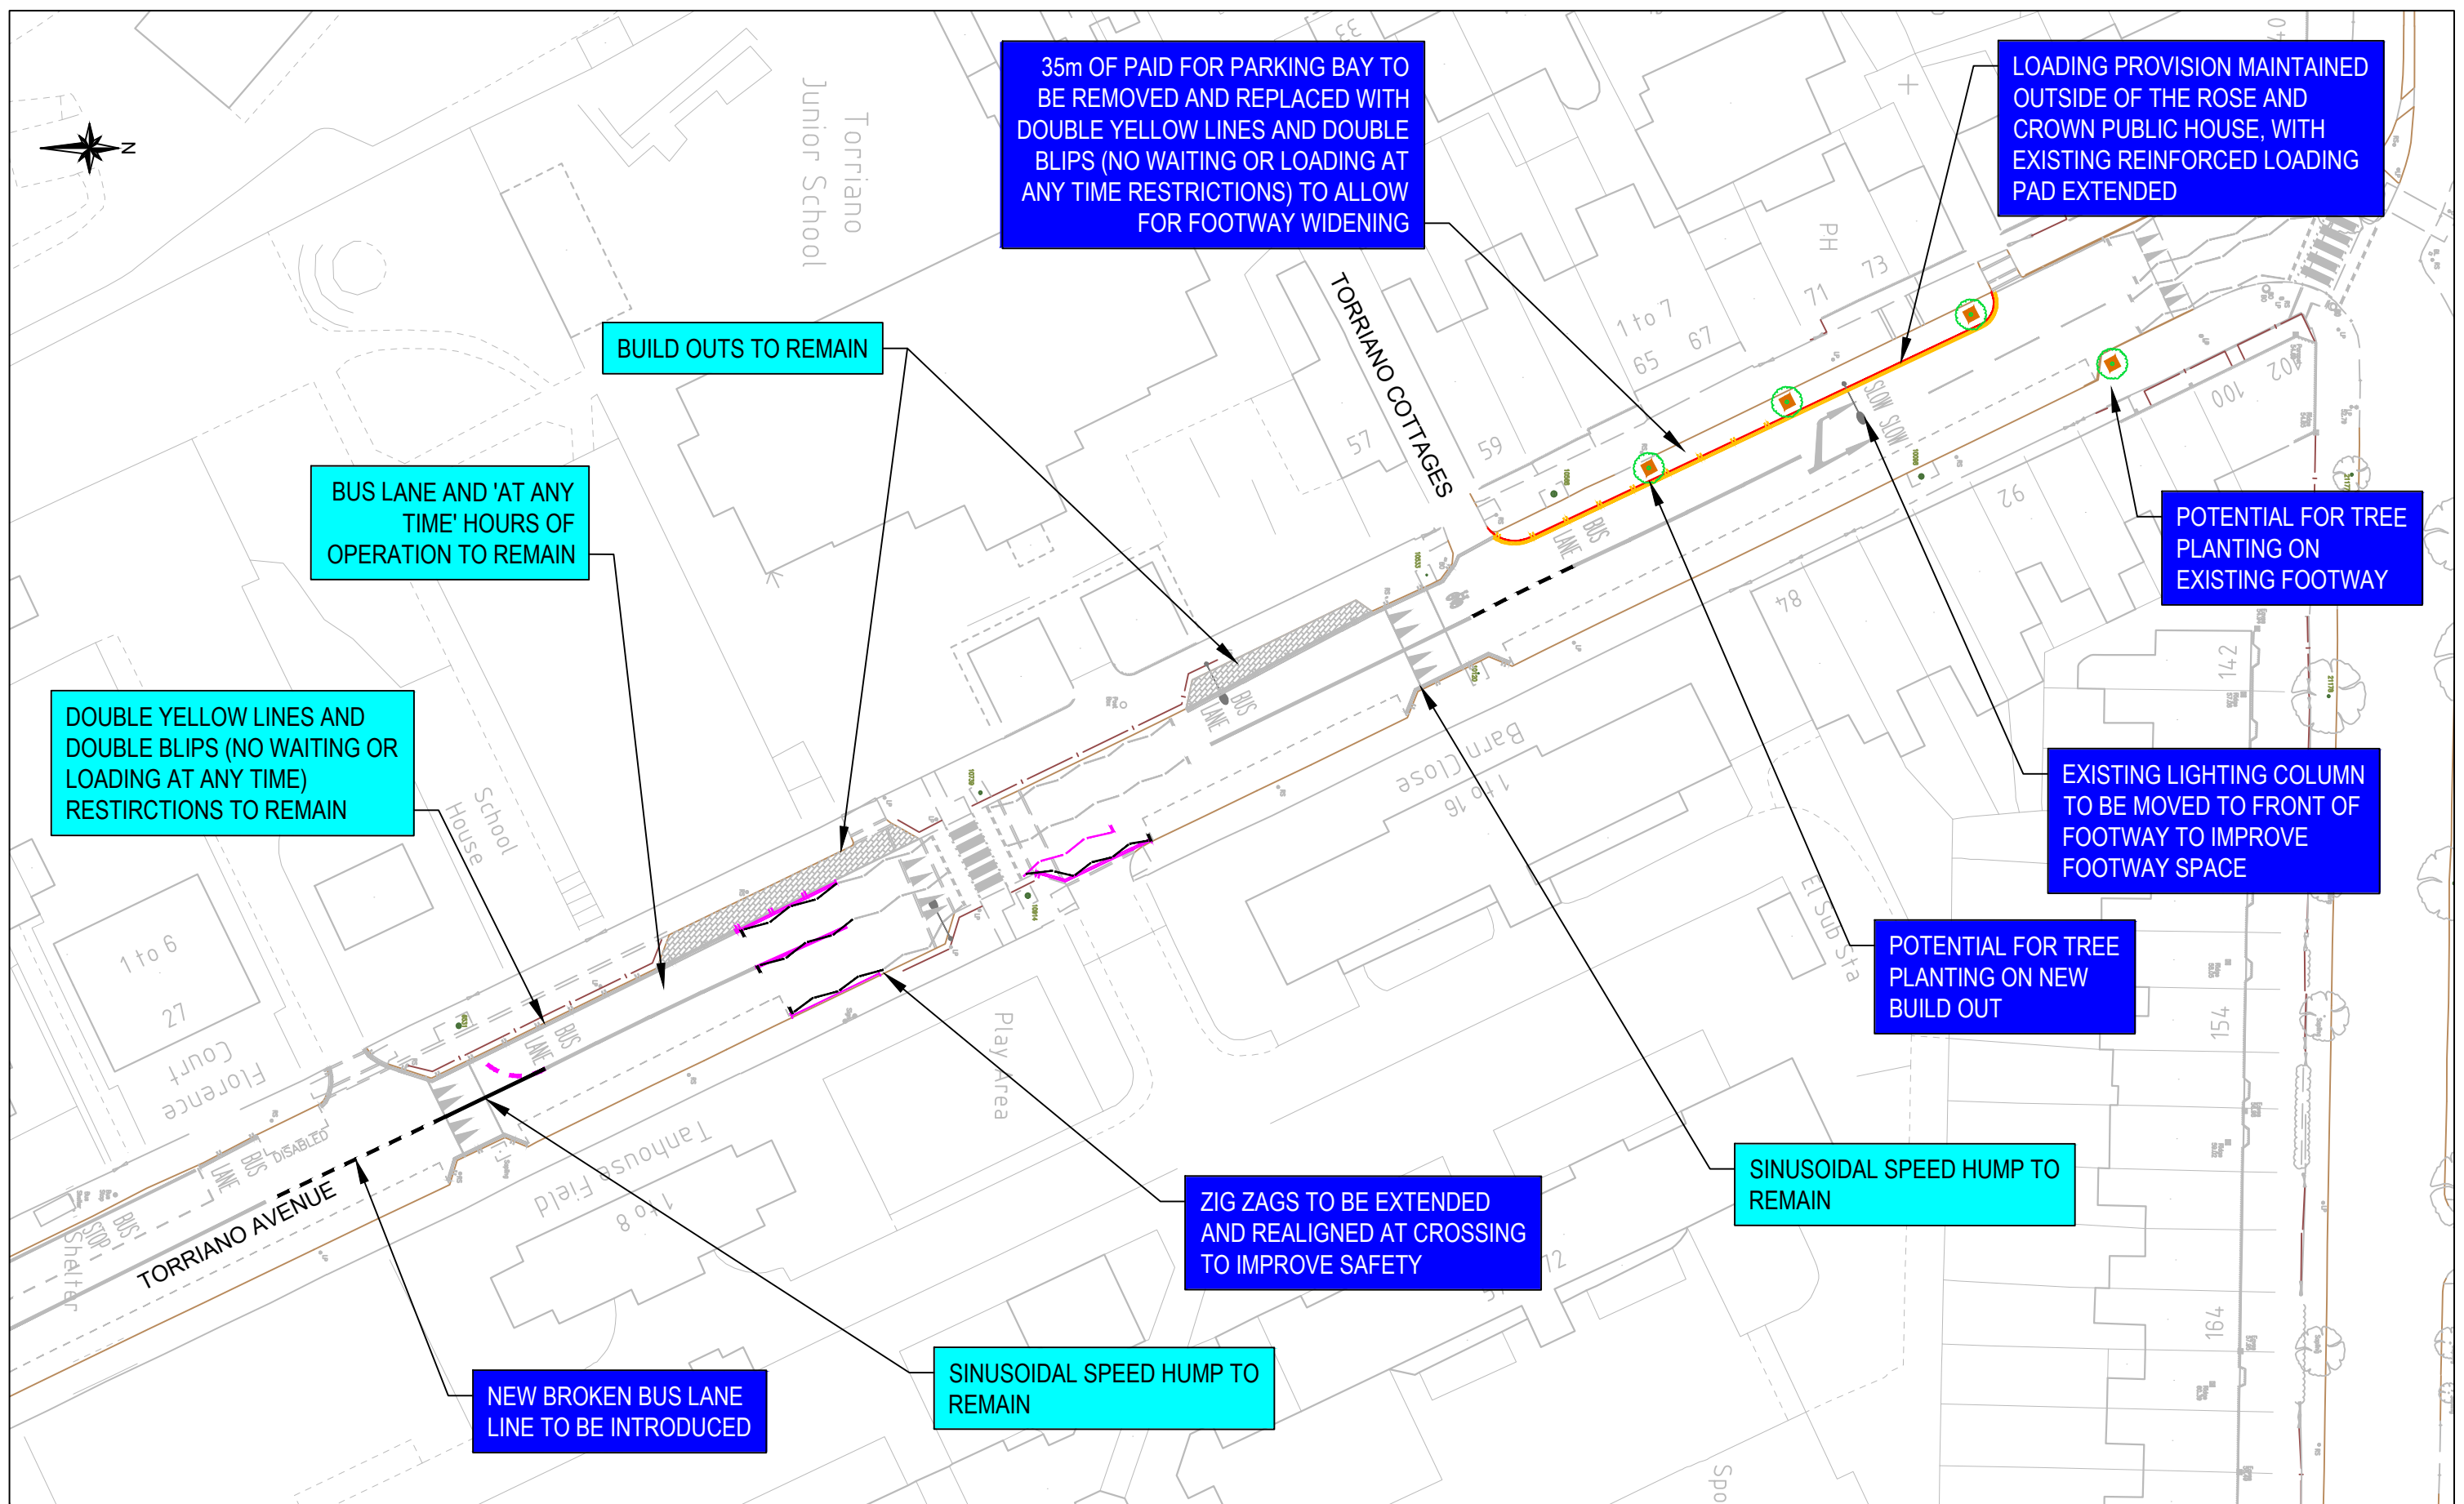

35m OF PAID FOR PARKING BAY TO BE REMOVED AND REPLACED WITH DOUBLE YELLOW LINES AND DOUBLE BLIPS (NO WAITING OR LOADING AT ANY TIME RESTRICTIONS) TO ALLOW FOR FOOTWAY WIDENING

LOADING PROVISION MAINTAINED OUTSIDE OF THE ROSE AND CROWN PUBLIC HOUSE, WITH EXISTING REINFORCED LOADING PAD EXTENDED

BUILD OUTS TO REMAIN

POTENTIAL FOR TREE PLANTING ON EXISTING FOOTWAY

BUS LANE AND 'AT ANY TIME' HOURS OF OPERATION TO REMAIN

EXISTING LIGHTING COLUMN TO BE MOVED TO FRONT OF FOOTWAY TO IMPROVE FOOTWAY SPACE

DOUBLE YELLOW LINES AND DOUBLE BLIPS (NO WAITING OR LOADING AT ANY TIME) RESTRICTIONS TO REMAIN

POTENTIAL FOR TREE PLANTING ON NEW BUILD OUT

SINUSOIDAL SPEED HUMP TO REMAIN

ZIG ZAGS TO BE EXTENDED AND REALIGNED AT CROSSING TO IMPROVE SAFETY

NEW BROKEN BUS LANE LINE TO BE INTRODUCED

SINUSOIDAL SPEED HUMP TO REMAIN

Rev	By	Date	Amendments