



AUGUSTUS HOUSE MUGA / BALL COURT

CONCEPT PLAN

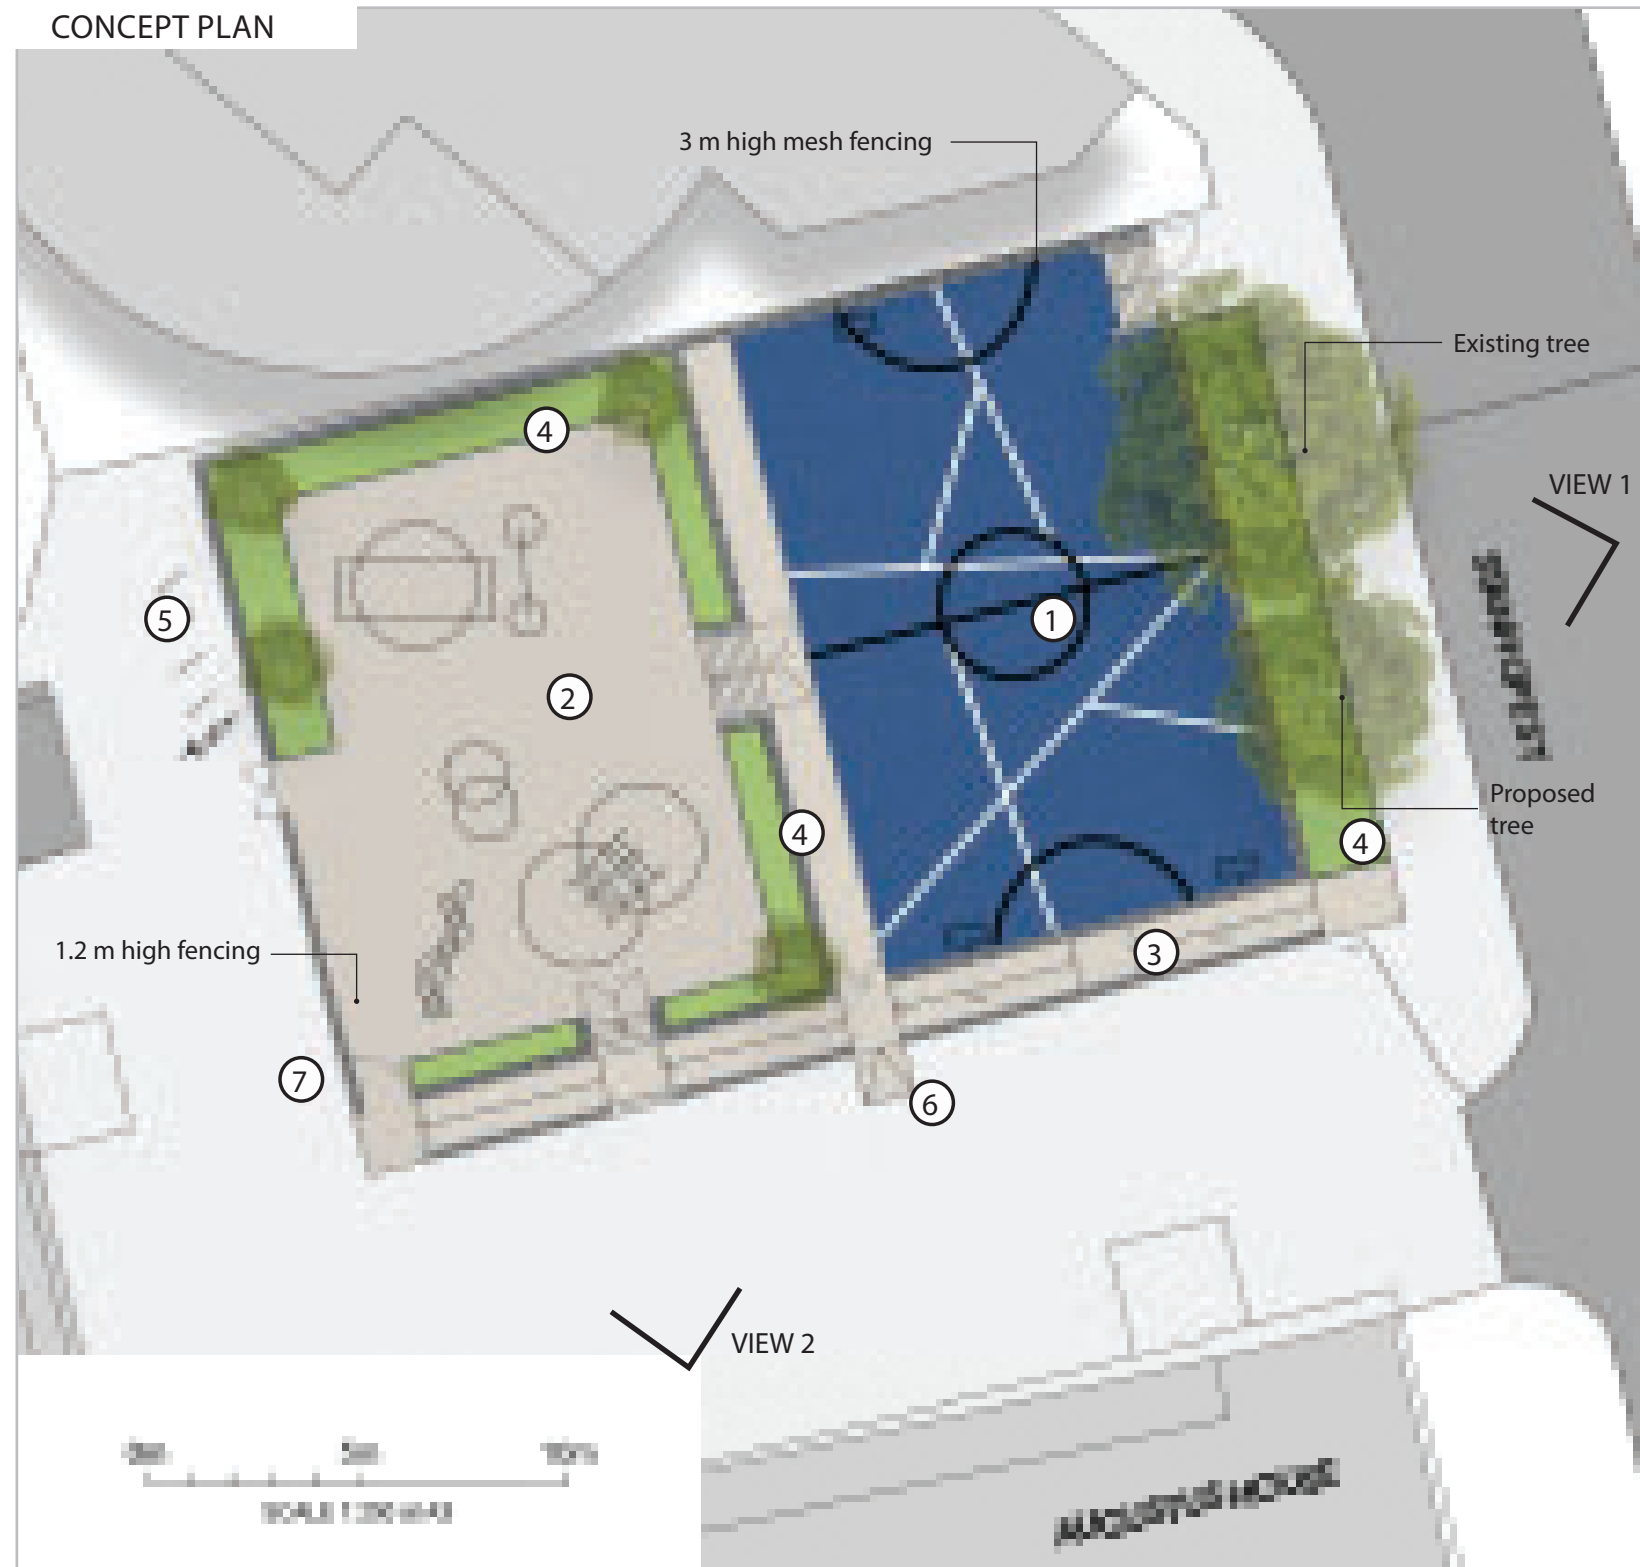

The design shows that the pitch will be divided into two areas with a lower and upper level. The lower level along Stanhope Street will be retained as a ball court and the upper area as an outdoor gym.

VISUALISATIONS

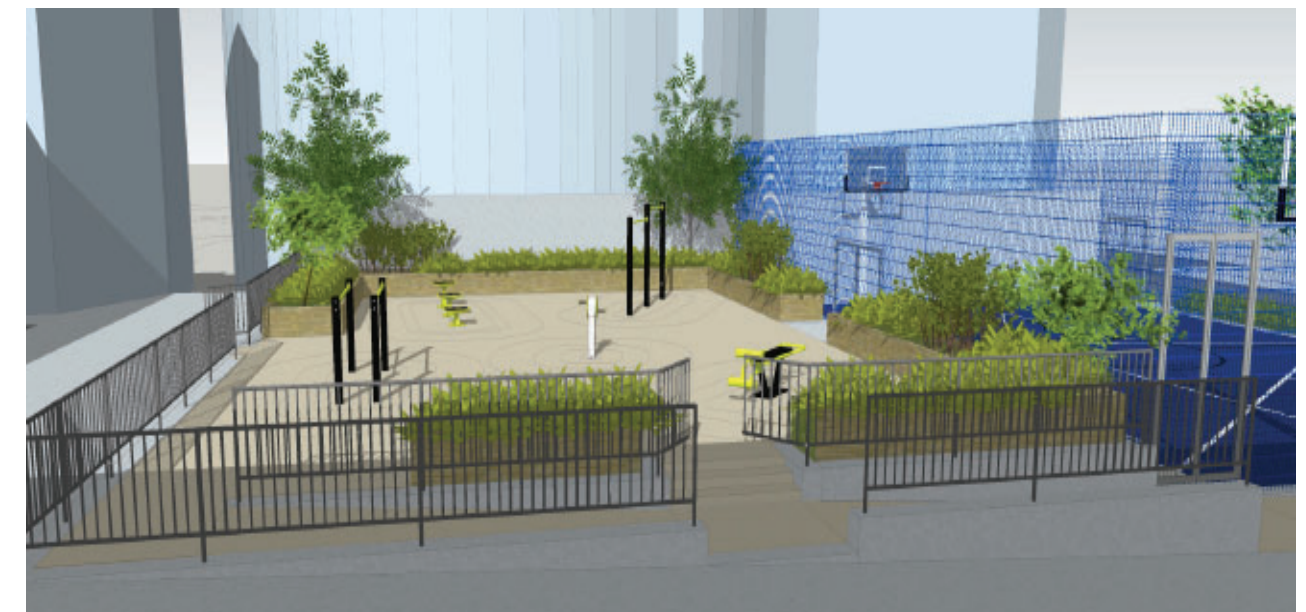

- ① New kick-about/Hoops area
- ② Outdoor Calisthenics gym
- ③ Proposed ramped access
- ④ Soft landscaping
- ⑤ Proposed cycle parking
- ⑥ Vehicle maintenance gates