
PLAN 2: Proposed parking changes

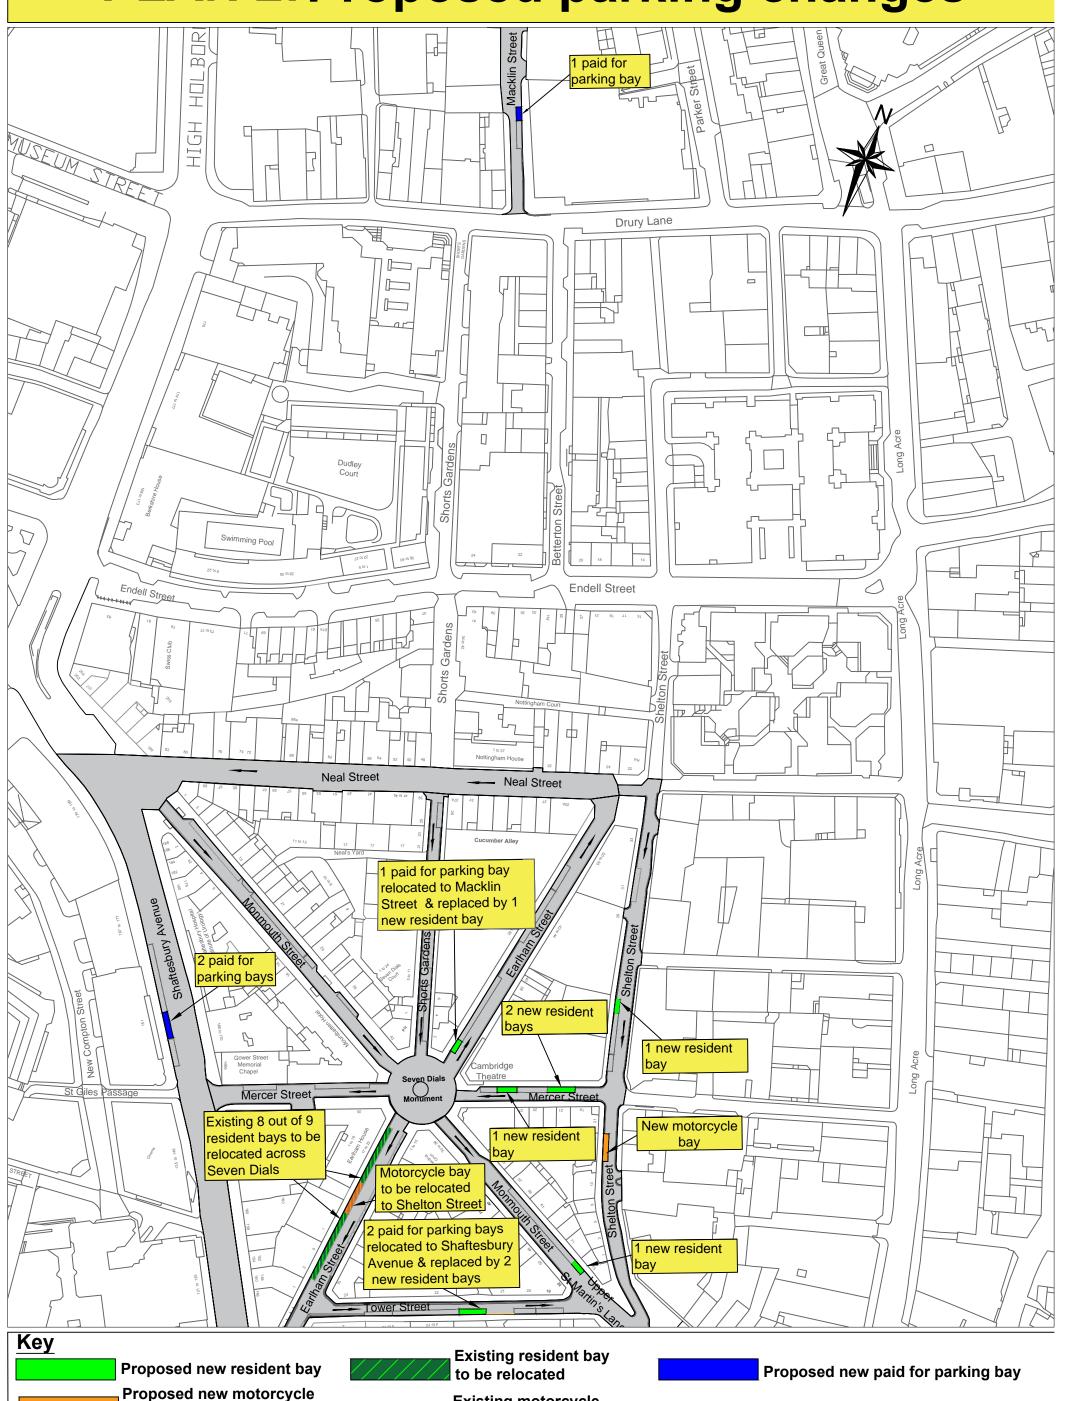

Existing motorcycle bay to be relocated