


| Rev | By | Date | Amendments |
|-----|----|------|------------|
| | | | |
| | | | |
| | | | |
| | | | |
| | | | |
| | | | |
| | | | |
| | | | |
| | | | |
| | | | |




CONTRAFLOW CYCLE FACILITY
TO REMAIN AT JUNCTION

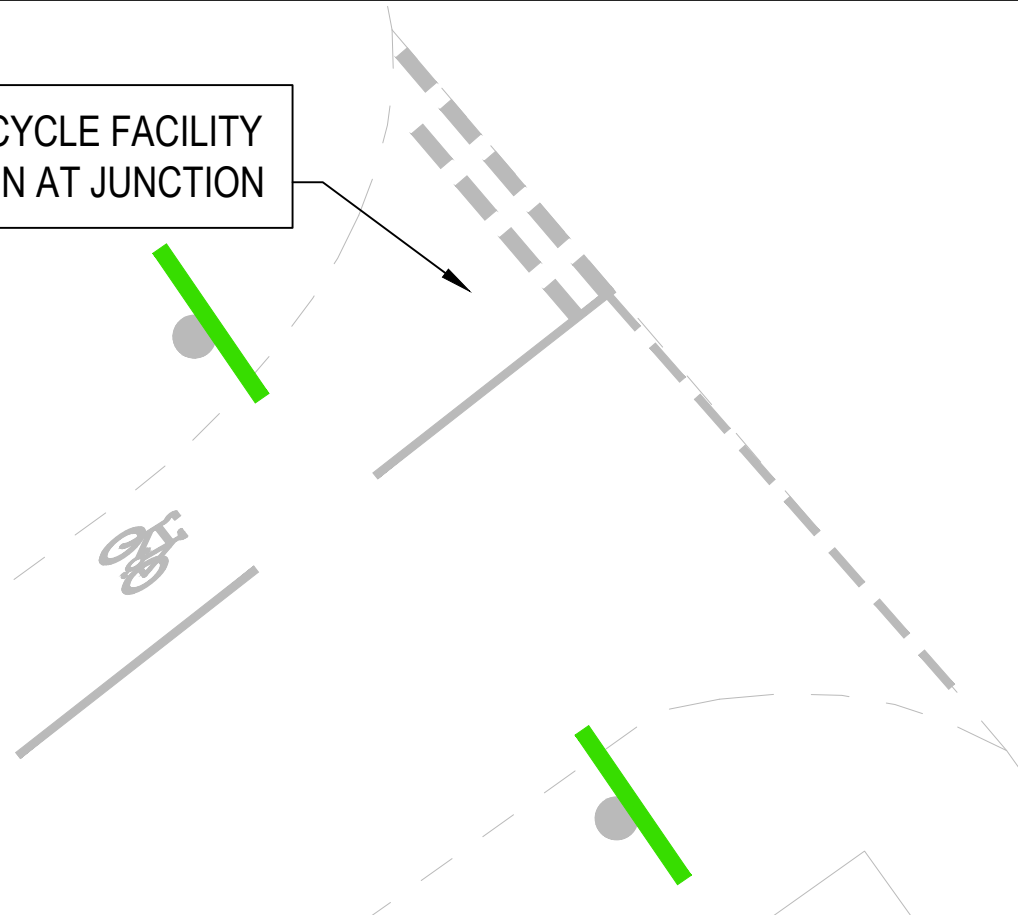


Inset 1 - 1:100 @ A3

CONTRAFLOW CYCLE FACILITY
TO REMAIN AT JUNCTION

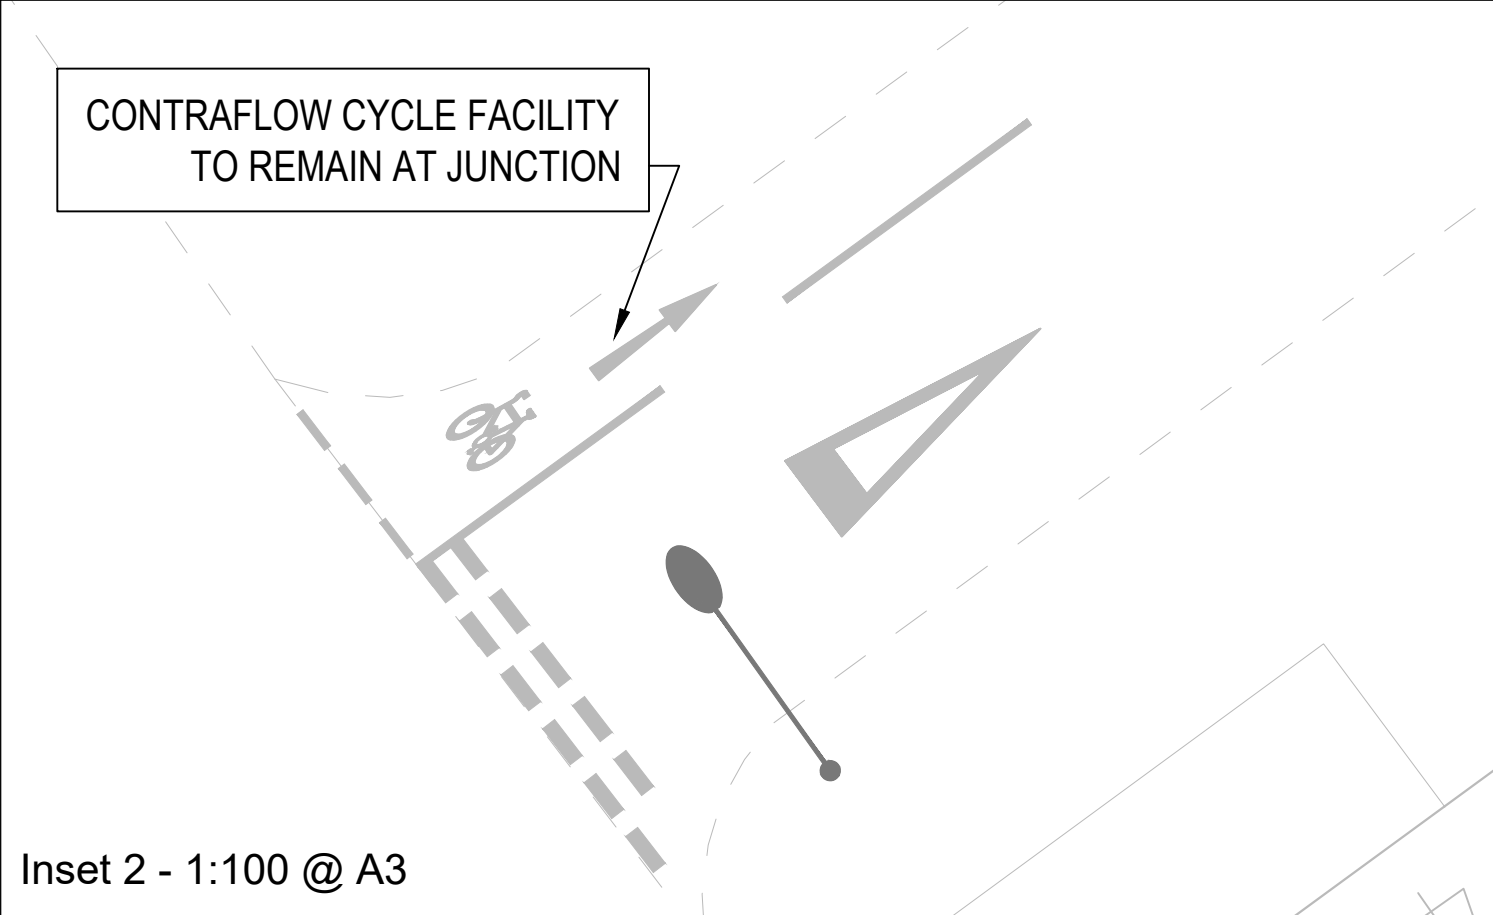

Inset 2 - 1:100 @ A3

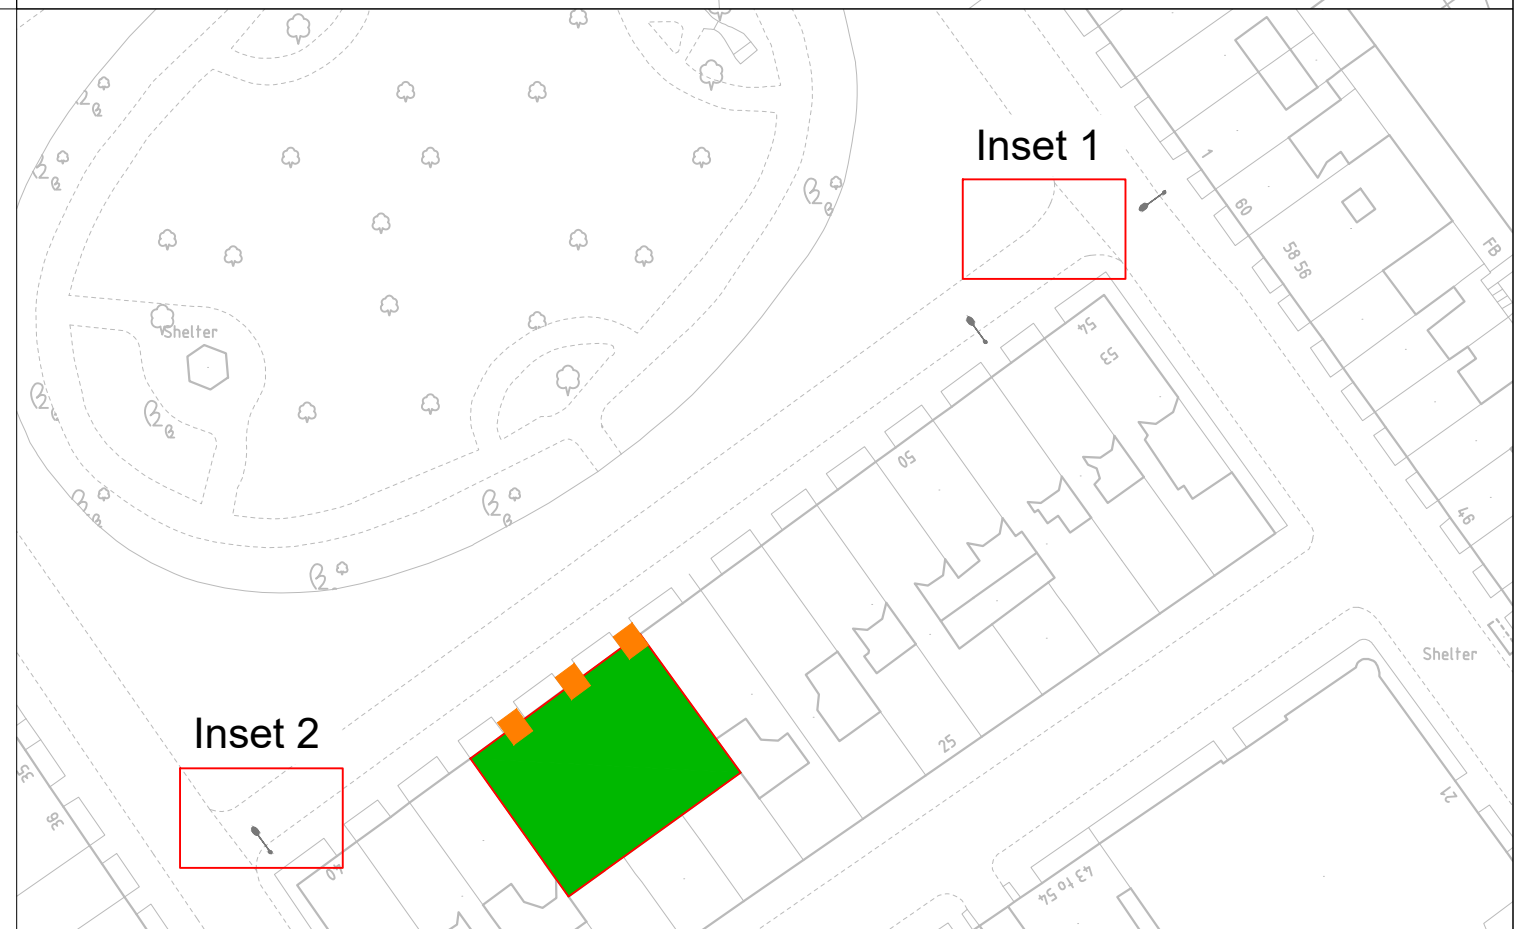

| Rev | By | Date | Amendments |
|-----|----|------|------------|
| | | | |
| | | | |
| | | | |
| | | | |
| | | | |
| | | | |
| | | | |
| | | | |
| | | | |
| | | | |