

KEY

Items to be removed

Existing road marking

Existing carriageway

Existing tree

Existing utility cover (to be adjusted)

Proposed road marking (white)

Proposed road marking (yellow)

Existing footway

Proposed footway paving slabs

Proposed asphalt surfacing

Proposed granite setts

Proposed permeable paving

Proposed green area (subject to trial hole investigation)

Proposed tree (indicative location, subject to trial hole investigation)

Proposed bench

Proposed full height kerb

Proposed edging

Proposed dropped kerb


Proposed dropper kerb

Proposed entry kerb

Proposed red tactile paving

Proposed buff tactile paving

Proposed bikehangar

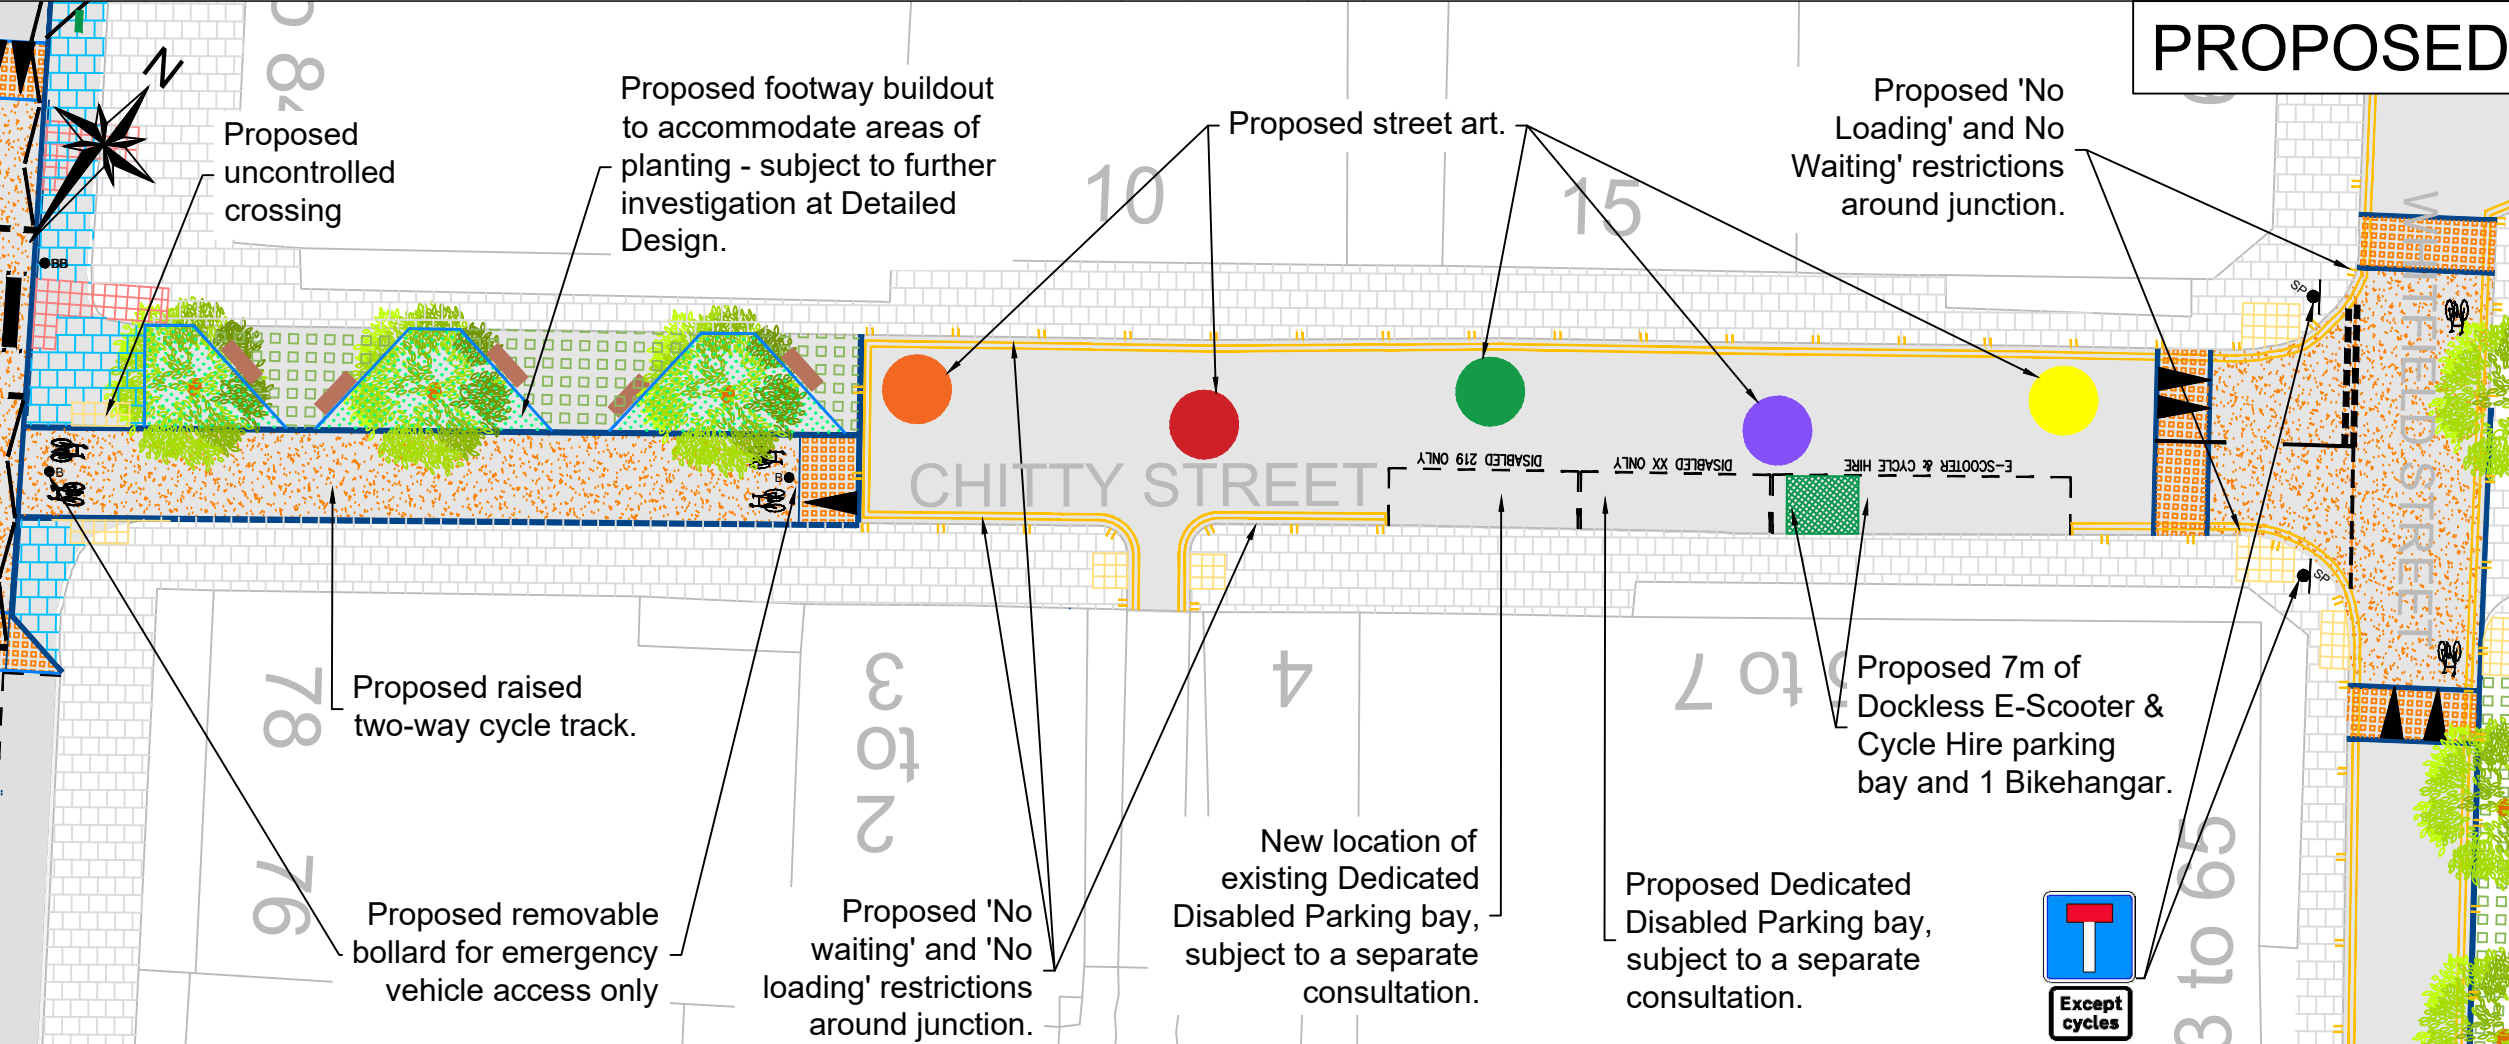

Rev

By

Date

Amendments

Camden

Design Team

Transport Strategy Service

London Borough of Camden

5 Pancras Square

Tel 020 7974 5551, Fax 020 7974 6952

DX 2106 Euston, Minicom 020 7974 6866

Project

FITZROVIA PHASE 2

Drawing Title

CONSULTATION PLAN
CHITTY STREET

Scale

NTS @ A3

Date

FEB 2026

Drawn By

JC

File Ref

-

Checked By

AC / RC

Dwg Name

Drawing Location

-

Drawing Number

FitzroviaPh2-ChittySt-CON-01

Rev.

-