



INSET BOX ONE



Convert the existing 9m coach bay to a planting area, with double yellow lines in front of the kerb as shown.

New continuous crossover and convert 8m of single yellow line to double yellow lines

Continuous Crossing to be delivered as part of Haverstock Hill scheme

Proposed to convert 15m of resident parking space to a coach bay

Install 'No Waiting & Loading' restrictions

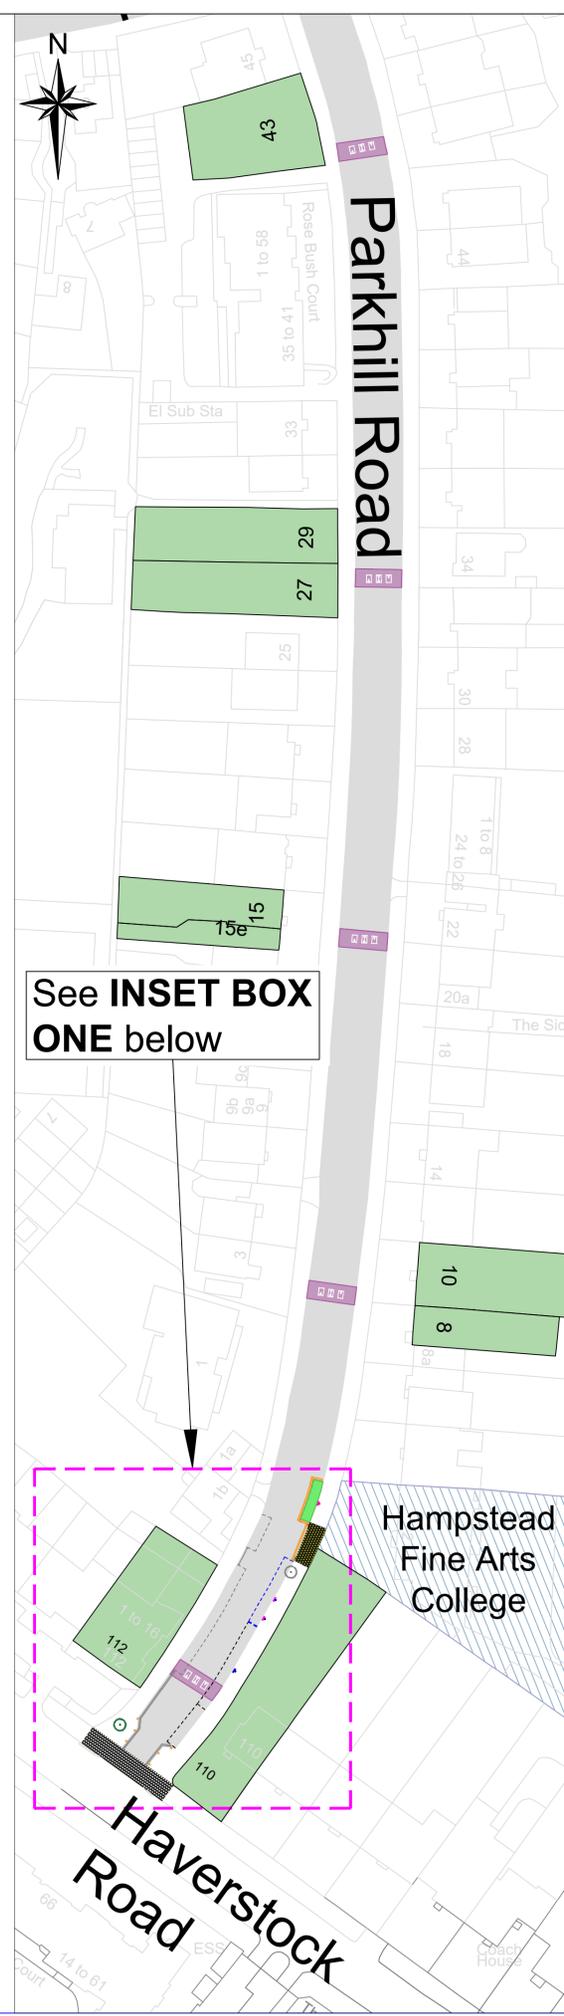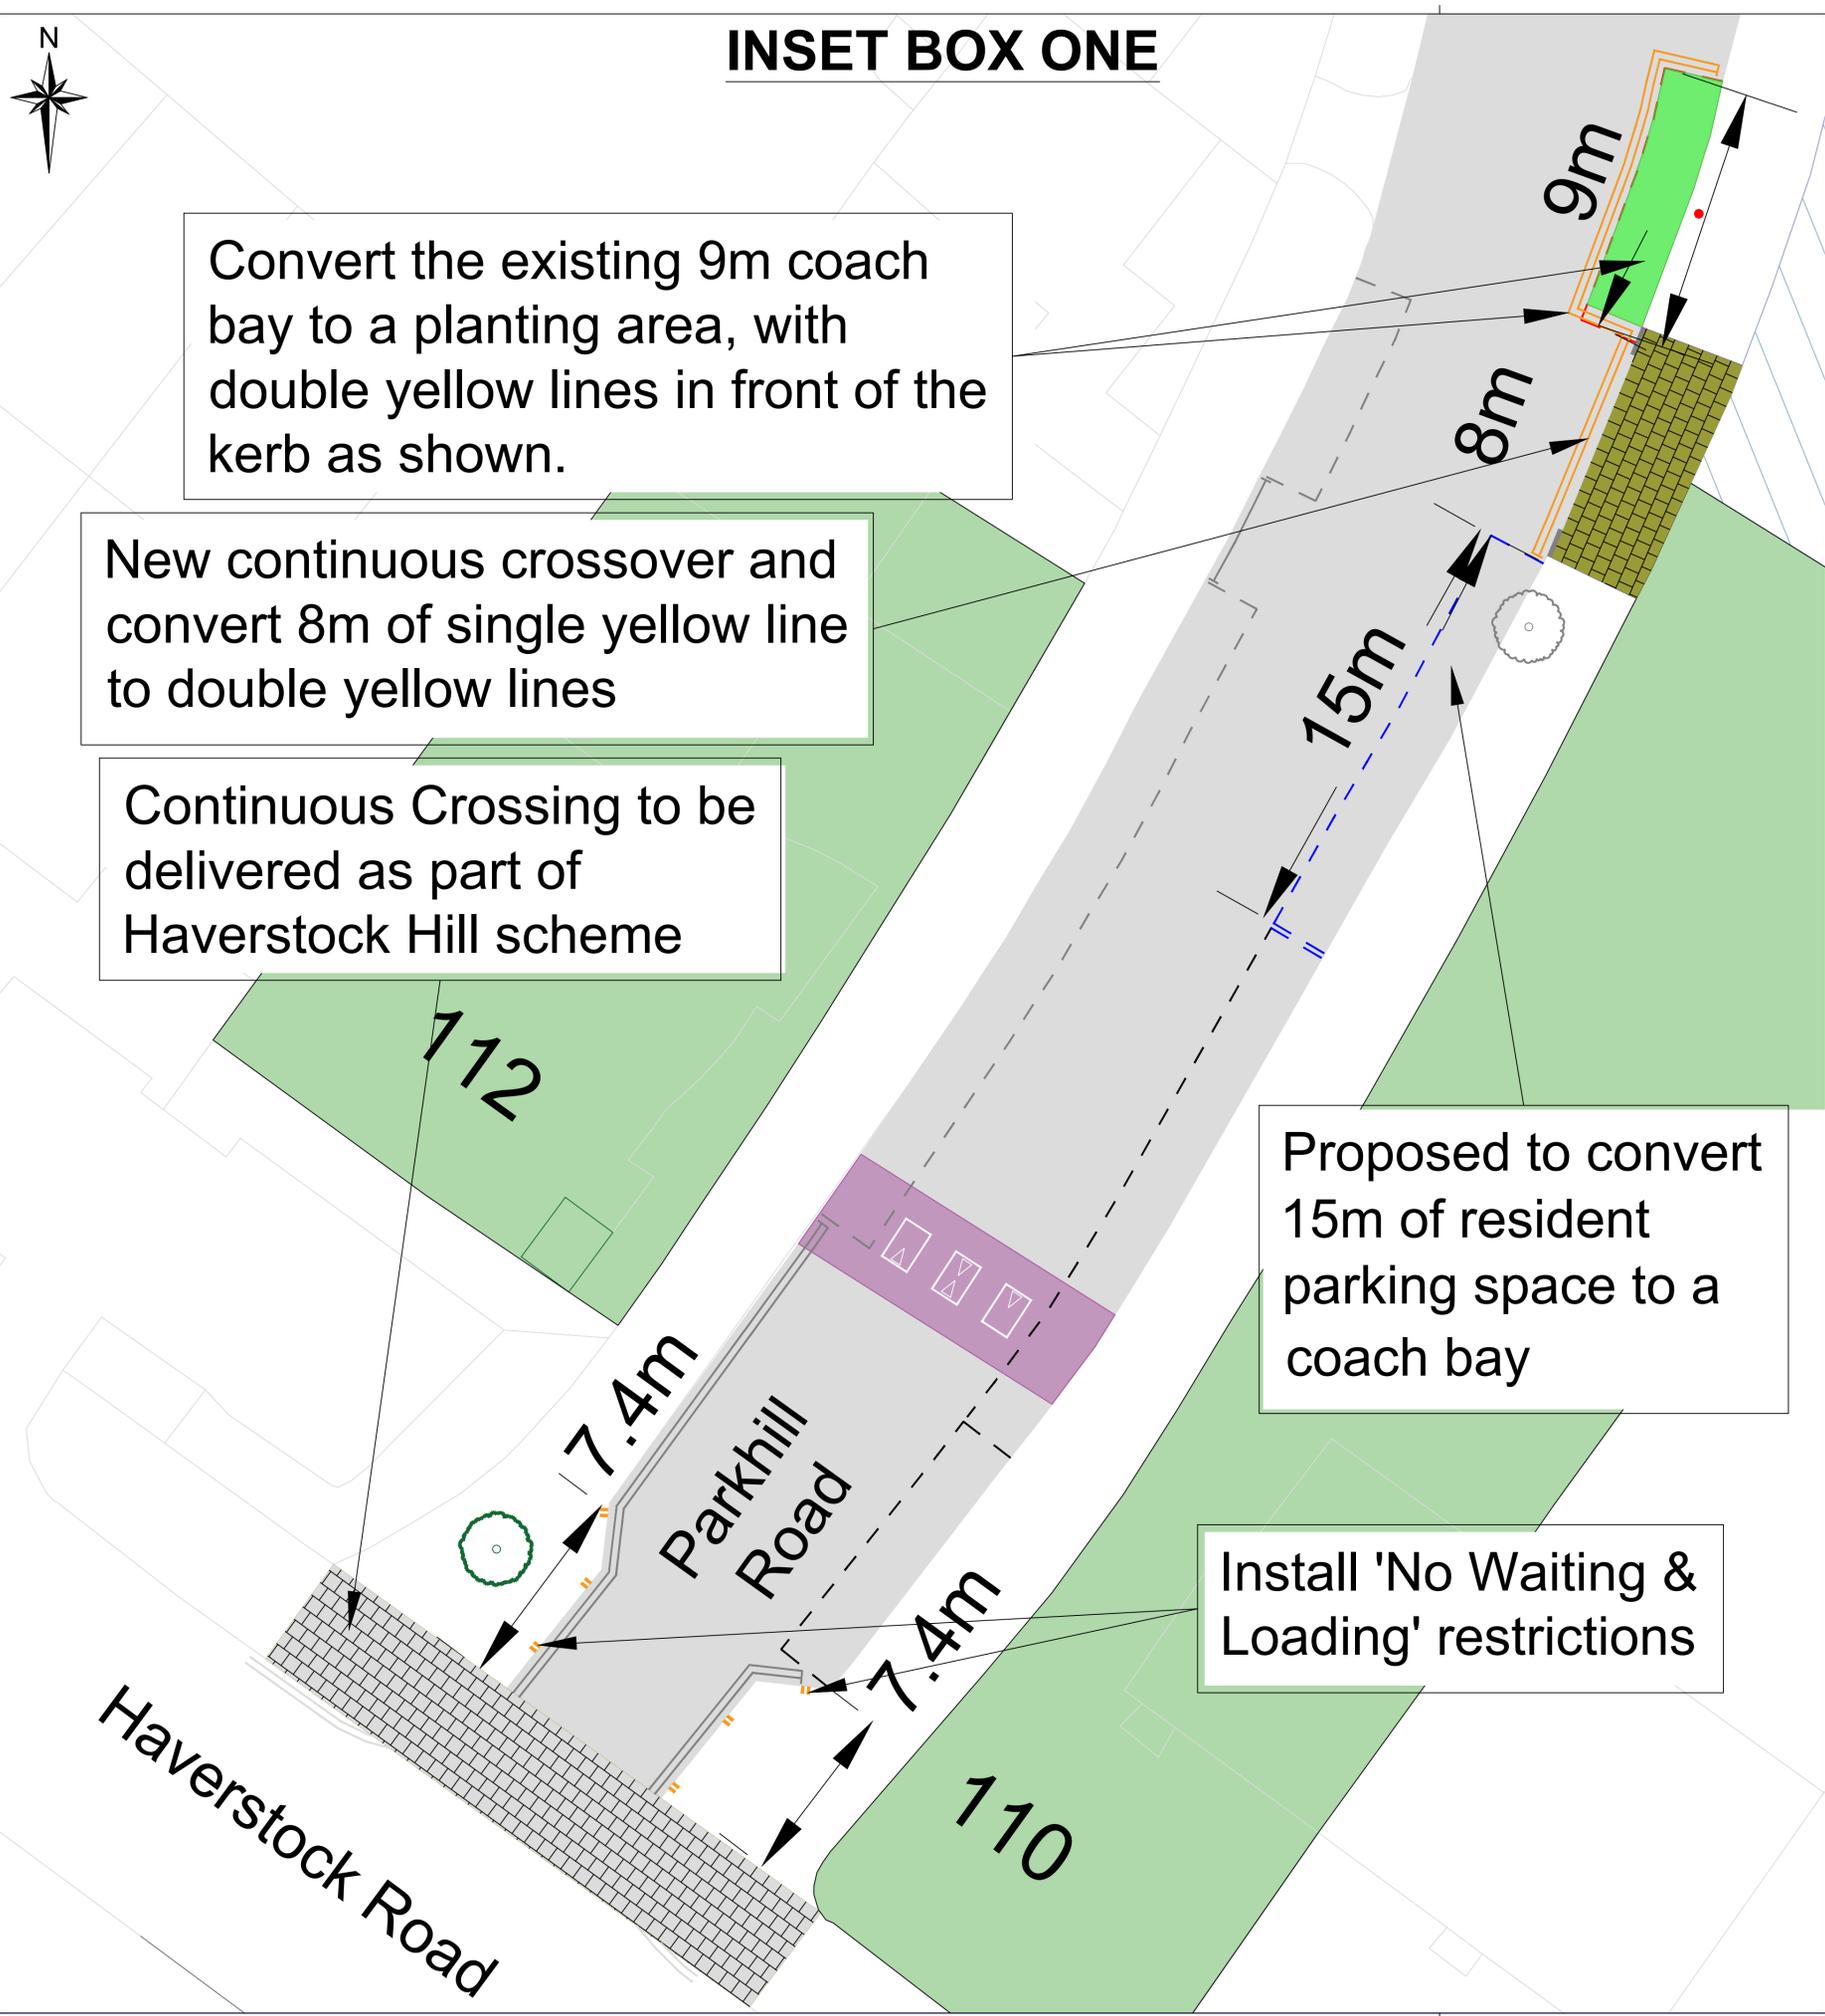

See INSET BOX ONE below

- KEY**
-  Existing tree
 -  Proposed tree
 -  College
 -  Proposed planting area
 -  Proposed continuous crossover (part of 'Haverstock Hill' works)
 -  Proposed removal of speed cushions and replace with sinusoidal speed hump
 -  Building numbers

Rev	By	Date	Amendments

Camden
 Design Team
 Transport Strategy Service
 London Borough of Camden
 5 Pancras Square
 Tel 020 7974 5551, Fax 020 7974 6952
 DX 2106 Euston, Minicom 020 7974 6866

Project Fleet Road Area

Drawing Title
Coach Bay outside Hampstead Fine Arts College
Consultation Drawing - Parkhill Road

Scale NTS	Date Jan 2026
Drawn By MW	File Ref
Checked By PA	Dwg Name
Drawing Location	

Drawing Number Fleet Road Area/ 01 Rev. C