


View One

Drawing One

KEY

-  Proposed removal of speed cushions and replace with sinusoidal speed humps
-  Existing road markings
-  Proposed cycle symbol markings
-  Proposed 20mph roundal markings
-  Proposed 'school children crossing' markings on carriageway
-  Proposed 'No entry' signs & 'Except cycles' signs
-  Proposed tactile paving
-  Proposed Footway build out
-  Proposal Floral Living Green Wall
-  Proposed crate styled planters
-  Proposed planting areas
-  Proposed tree

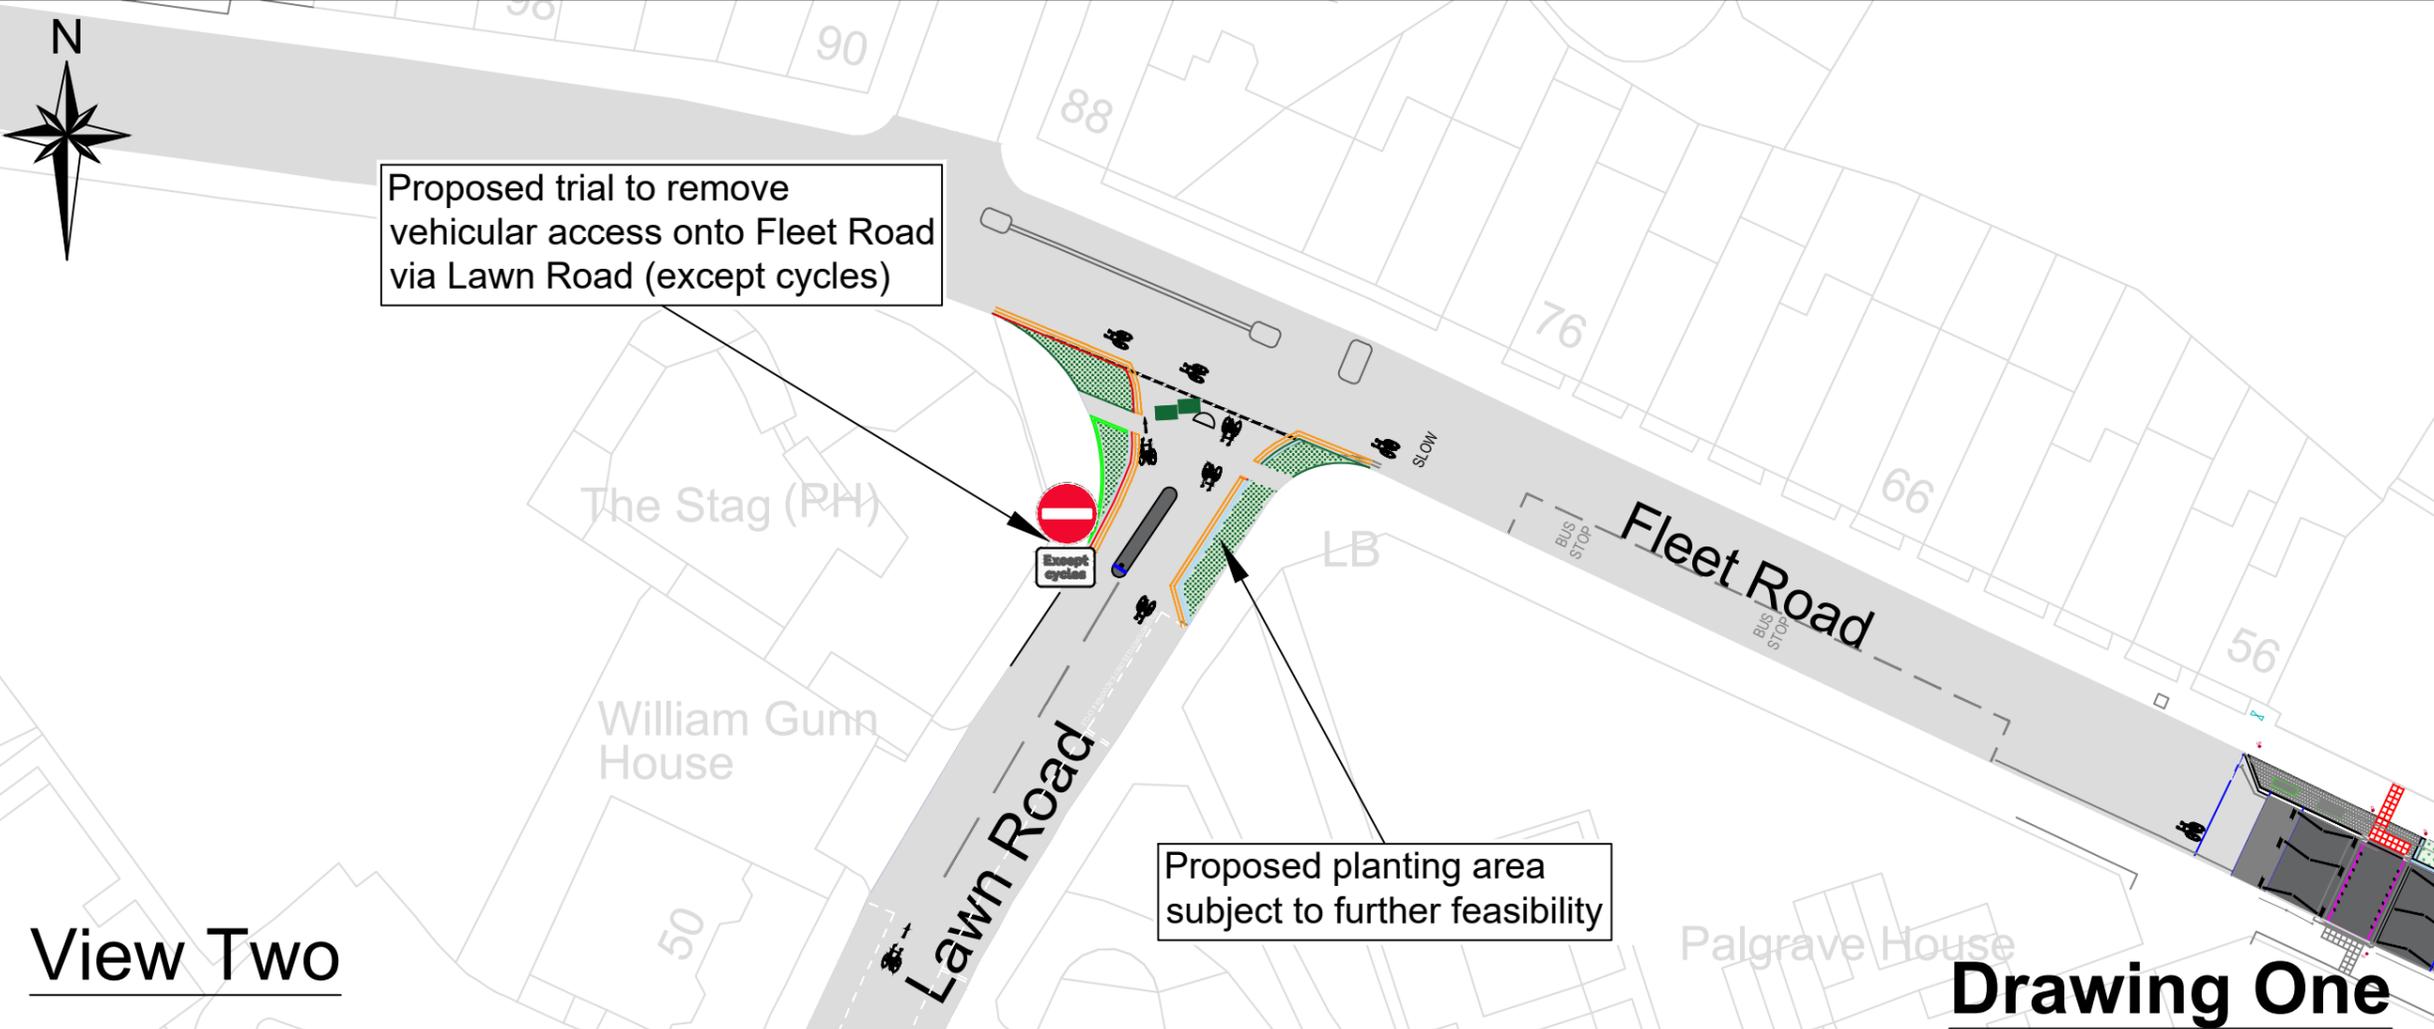

View Two

Drawing One

Rev	By	Date	Amendments

Camden
 Design Team
 Transport Strategy Service
 London Borough of Camden
 5 Pancras Square
 Tel 020 7974 5551, Fax 020 7974 6952
 DX 2106 Euston, Minicom 020 7974 6866

Project: Fleet Road Area

Drawing Title: Healthy School Street - Fleet Road Consultation Drawing Drawing One

Scale: 1:500	Date: Jan 2026
Drawn By: MW	File Ref:
Checked By: PA	Dwg Name:
Drawing Location:	
Drawing Number: Fleet Road Area/ 01	Rev: D