


Fleet School Social Distancing Measures

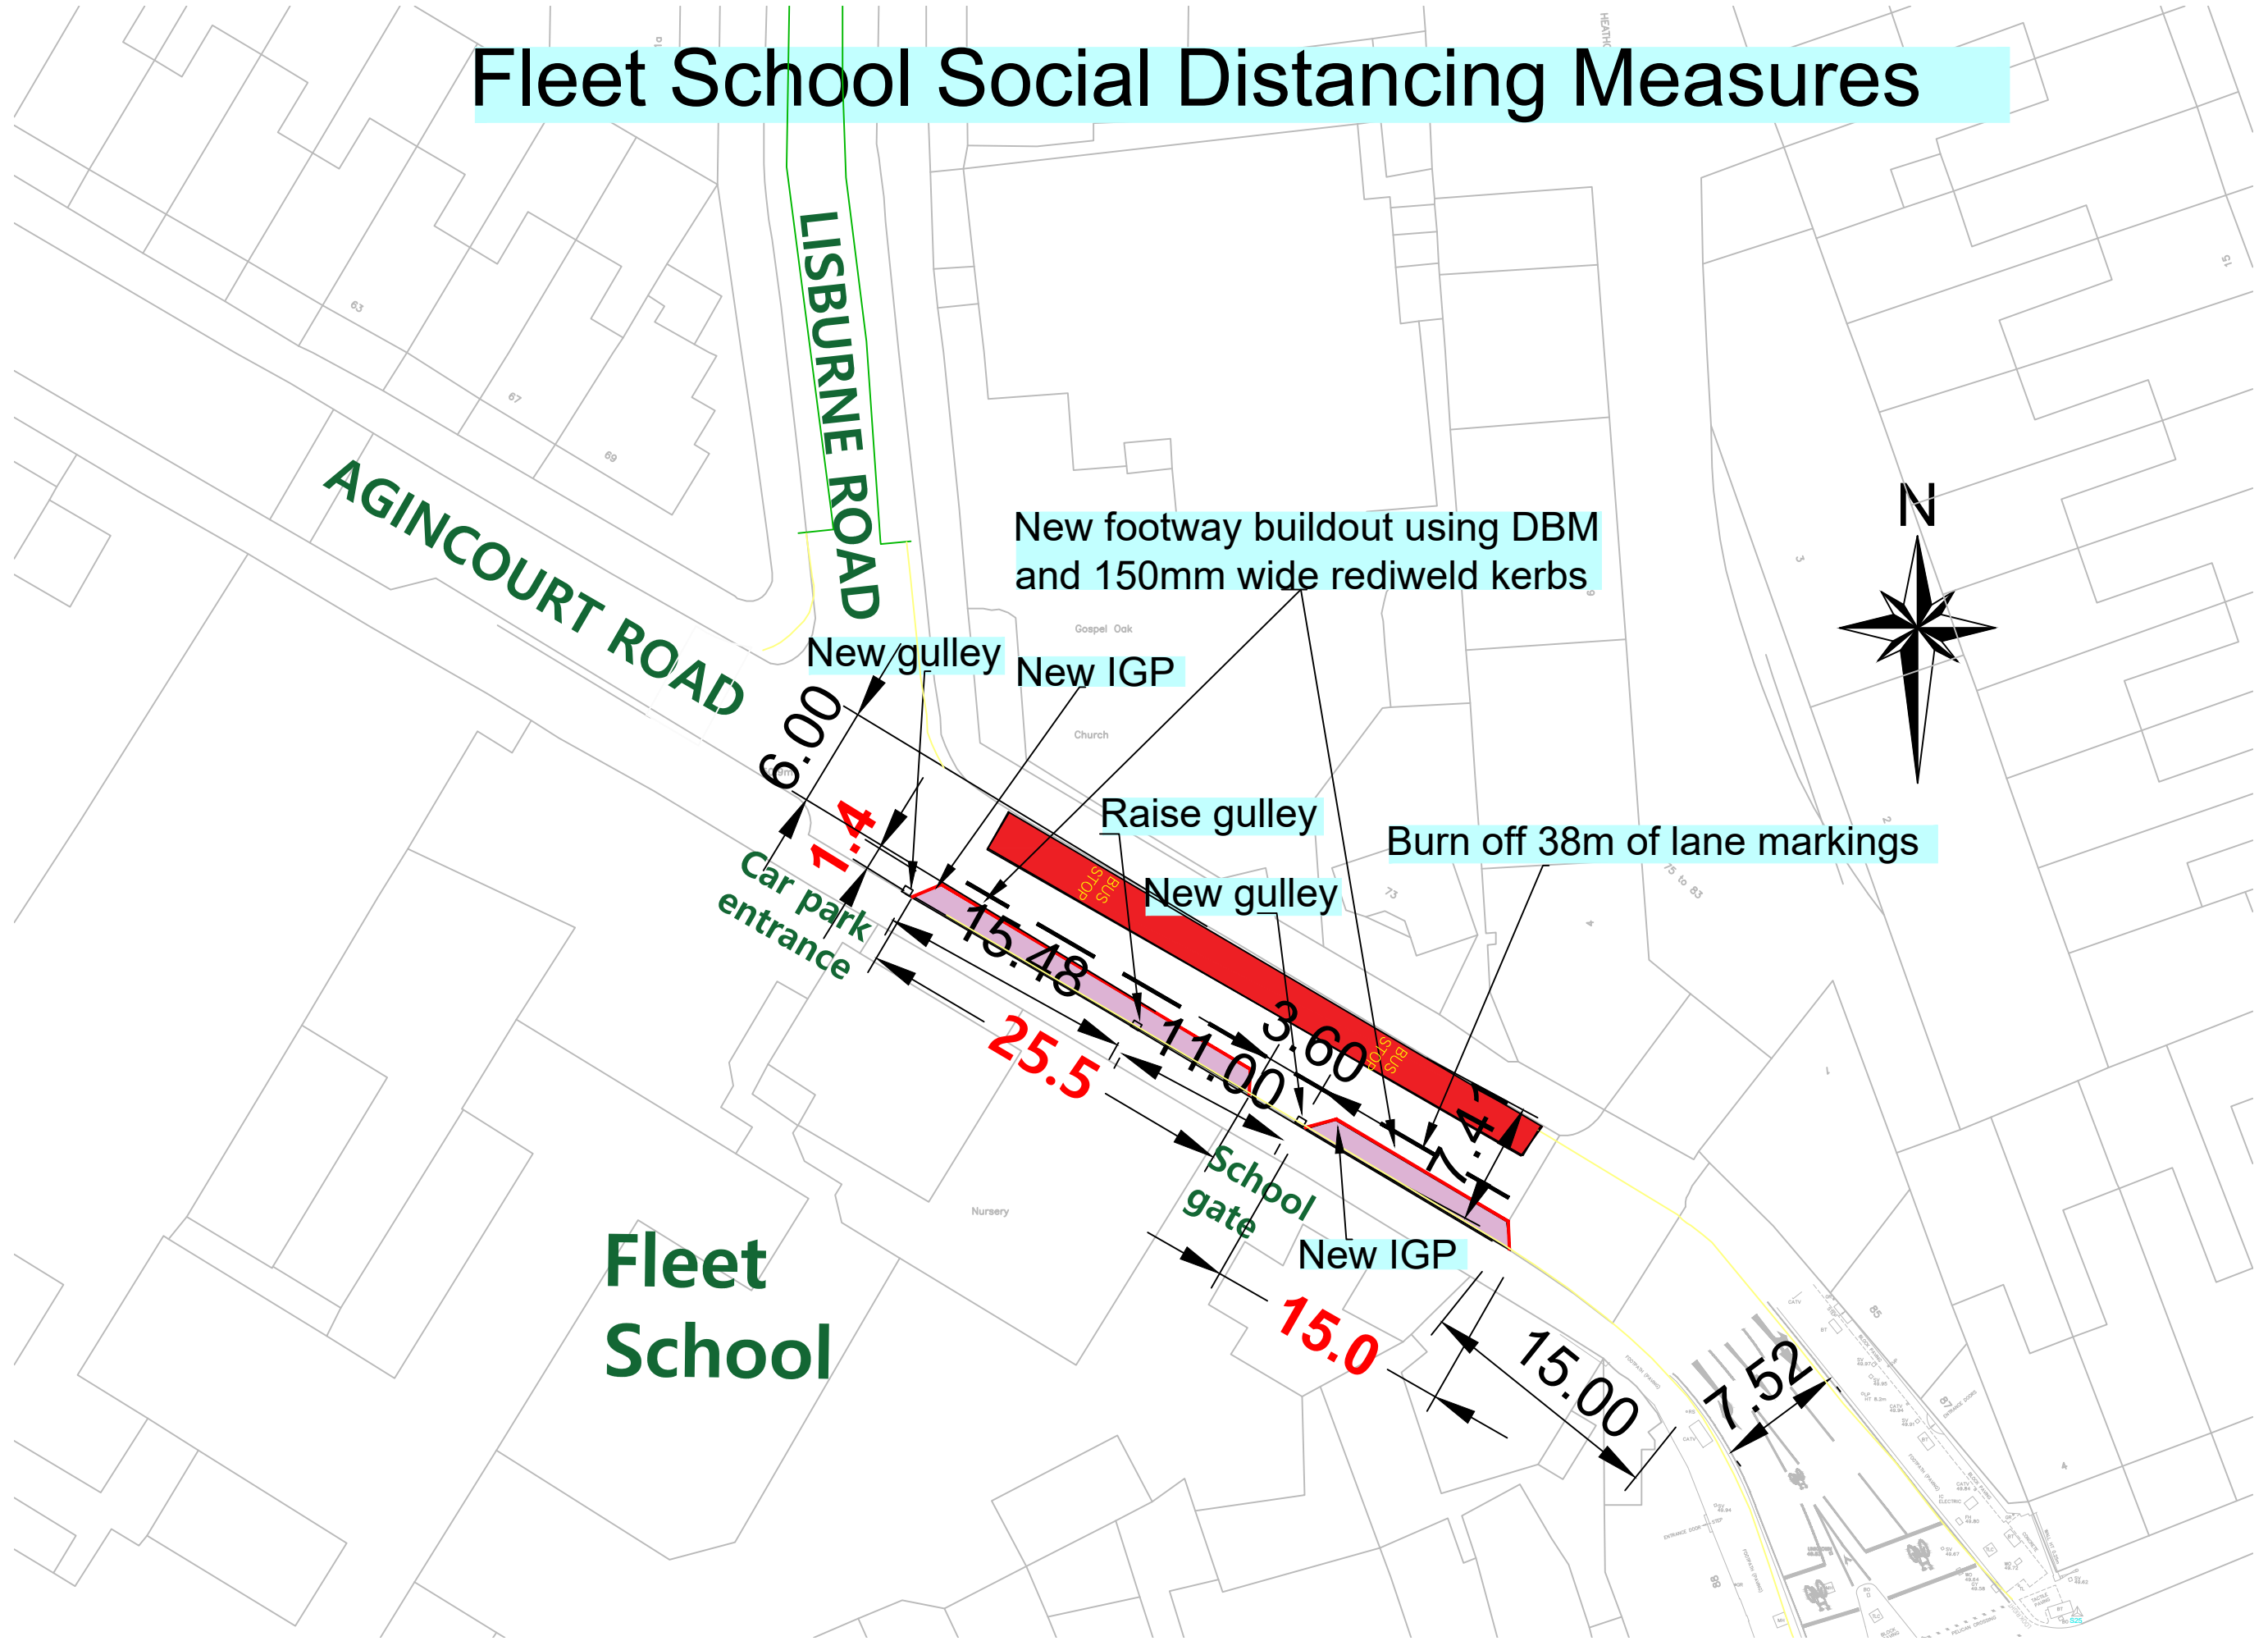

AGINCOURT ROAD

LISBURNE ROAD

Fleet School

New footway buildout using DBM and 150mm wide rediweld kerbs

New gully

New IGP

Raise gully

New gully

Burn off 38m of lane markings

Car park entrance

School gate

New IGP