



NOTES:
 This scheme drawing has been developed as a design concept for the purposes of option testing and therefore does not represent a final design for construction.


THIS DRAWING IS ONLY APPLICABLE TO THE PROJECT STATED BELOW.
 THIS DRAWING IS ONLY TO BE USED AT THE SIZE AND SCALE STATED BELOW.
 ANY DISCREPANCIES ARE TO BE REPORTED TO THE DESIGNER NAMED BELOW.

KEY

- Existing road markings
- Existing restaurant
- Existing outdoor dining area
- Proposed temporary outdoor dining area with improved barriers
- Proposed temporary footway with improved barriers
- Proposed cycle stands on new footway
- Proposed waiting / loading restrictions
- Indicative number of table & chairs
- Proposed greening / planters



REV	DATE	DRAWN	REV'D	APP'D	NOTES
4.0	28/07/23	CE	AS	AS	Update Following Client Comments
3.0	07/06/23	CE	AS	AS	2023 Consultation Plan Update
2.0	26/02/21	DC	CR	AS	Consultation Plan Update

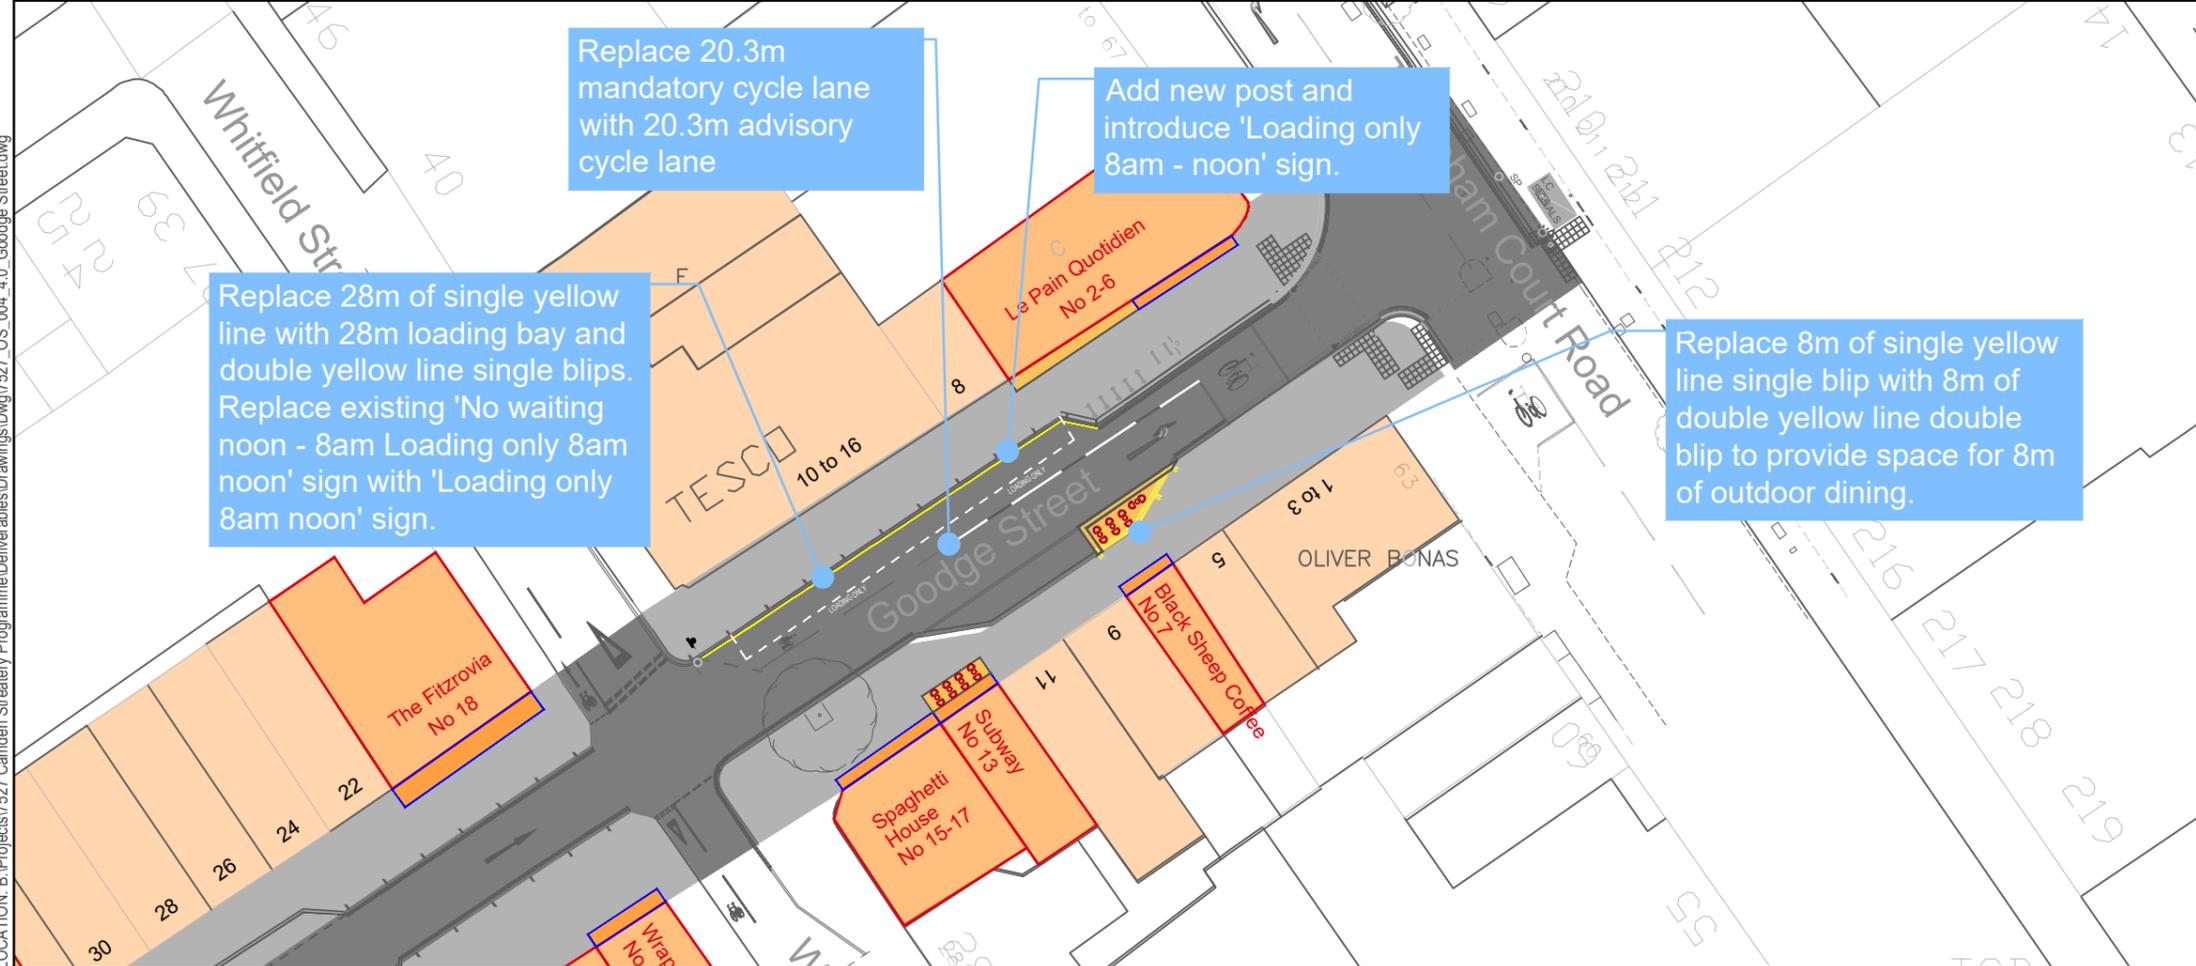

DRAWING STATUS
FOR COMMENT

NRP
 NORMAN ROURKE PRYME

London
 57 Webber Street,
 London, SE1 0RF
 +44 (0)207 654 7280

Bristol
 4 Colston Avenue,
 Bristol, BS1 4ST
 +44 (0)117 387 8910
 www.nrp ltd.com

CLIENT
 CR

PROJECT
 CAMDEN STREATERY PROGRAMME

DRAWN	DESIGNED	REVIEWED	DATE	APPROVED	DATE
CE	DC	AS	28/07/23	AS	28/07/23

TITLE
 GOODGE STREET
 CONSULTATION PLAN

SCALE	DRAWING No	REV
NTS	7527_OS_004	4.0

LOGIN NAME: CAMERON EYES
 LOCATION: B:\Projects\7527 Camden Streatery Programme\Deliverables\Drawings\7527_OS_004_4.0_Goodge Street.dwg