

KEY

- Existing road marking
- Existing carriageway
- Existing footway
- Existing tree
- Existing cycle hanger to remain in place
- Relocated cycle hanger
- Proposed new road markings (white)
- Proposed new road markings (yellow)
- Proposed new concrete paving slabs
- Proposed new granite setts paving
- Proposed new rain garden
- Proposed new permeable grasscrete
- Proposed new permeable paving
- Proposed new dropped kerb
- Proposed new Dutch entry kerb
- Proposed new tactile paving
- Proposed new cycle hanger
- Proposed new bench
- Proposed new pencil bollards
- Proposed new tree
- Proposed new removable bollard / Jislon bollard
- Proposed items to be removed

Rev	By	Date	Amendments


Camden
 Design Team
 Transport Strategy Service
 London Borough of Camden
 5 Pancras Square
 Tel 020 7974 5551, Fax 020 7974 6952
 DX 2106 Euston, Minicom 020 7974 6866

Project
**Grafton Road (North)
 Safe and Healthy Streets**

Drawing Title
**CONSULTATION DRAWING
 SHEET 1 OF 2**

Scale NOT TO SCALE	Date FEB 2026
Drawn By RCa	File Ref
Checked By PA	Dwg Name
Drawing Location	
Drawing Number	Rev. A

- Summary of parking, waiting & loading restrictions changes**
- Reallocation of 3x residential spaces to shared-use spaces
 - Removal of 3x residential spaces
 - 1x relocated cycle hanger
 - 2x new electric vehicle charging spaces
 - Estimated 19m of new double yellow line
 - Estimated 3m of new single yellow line

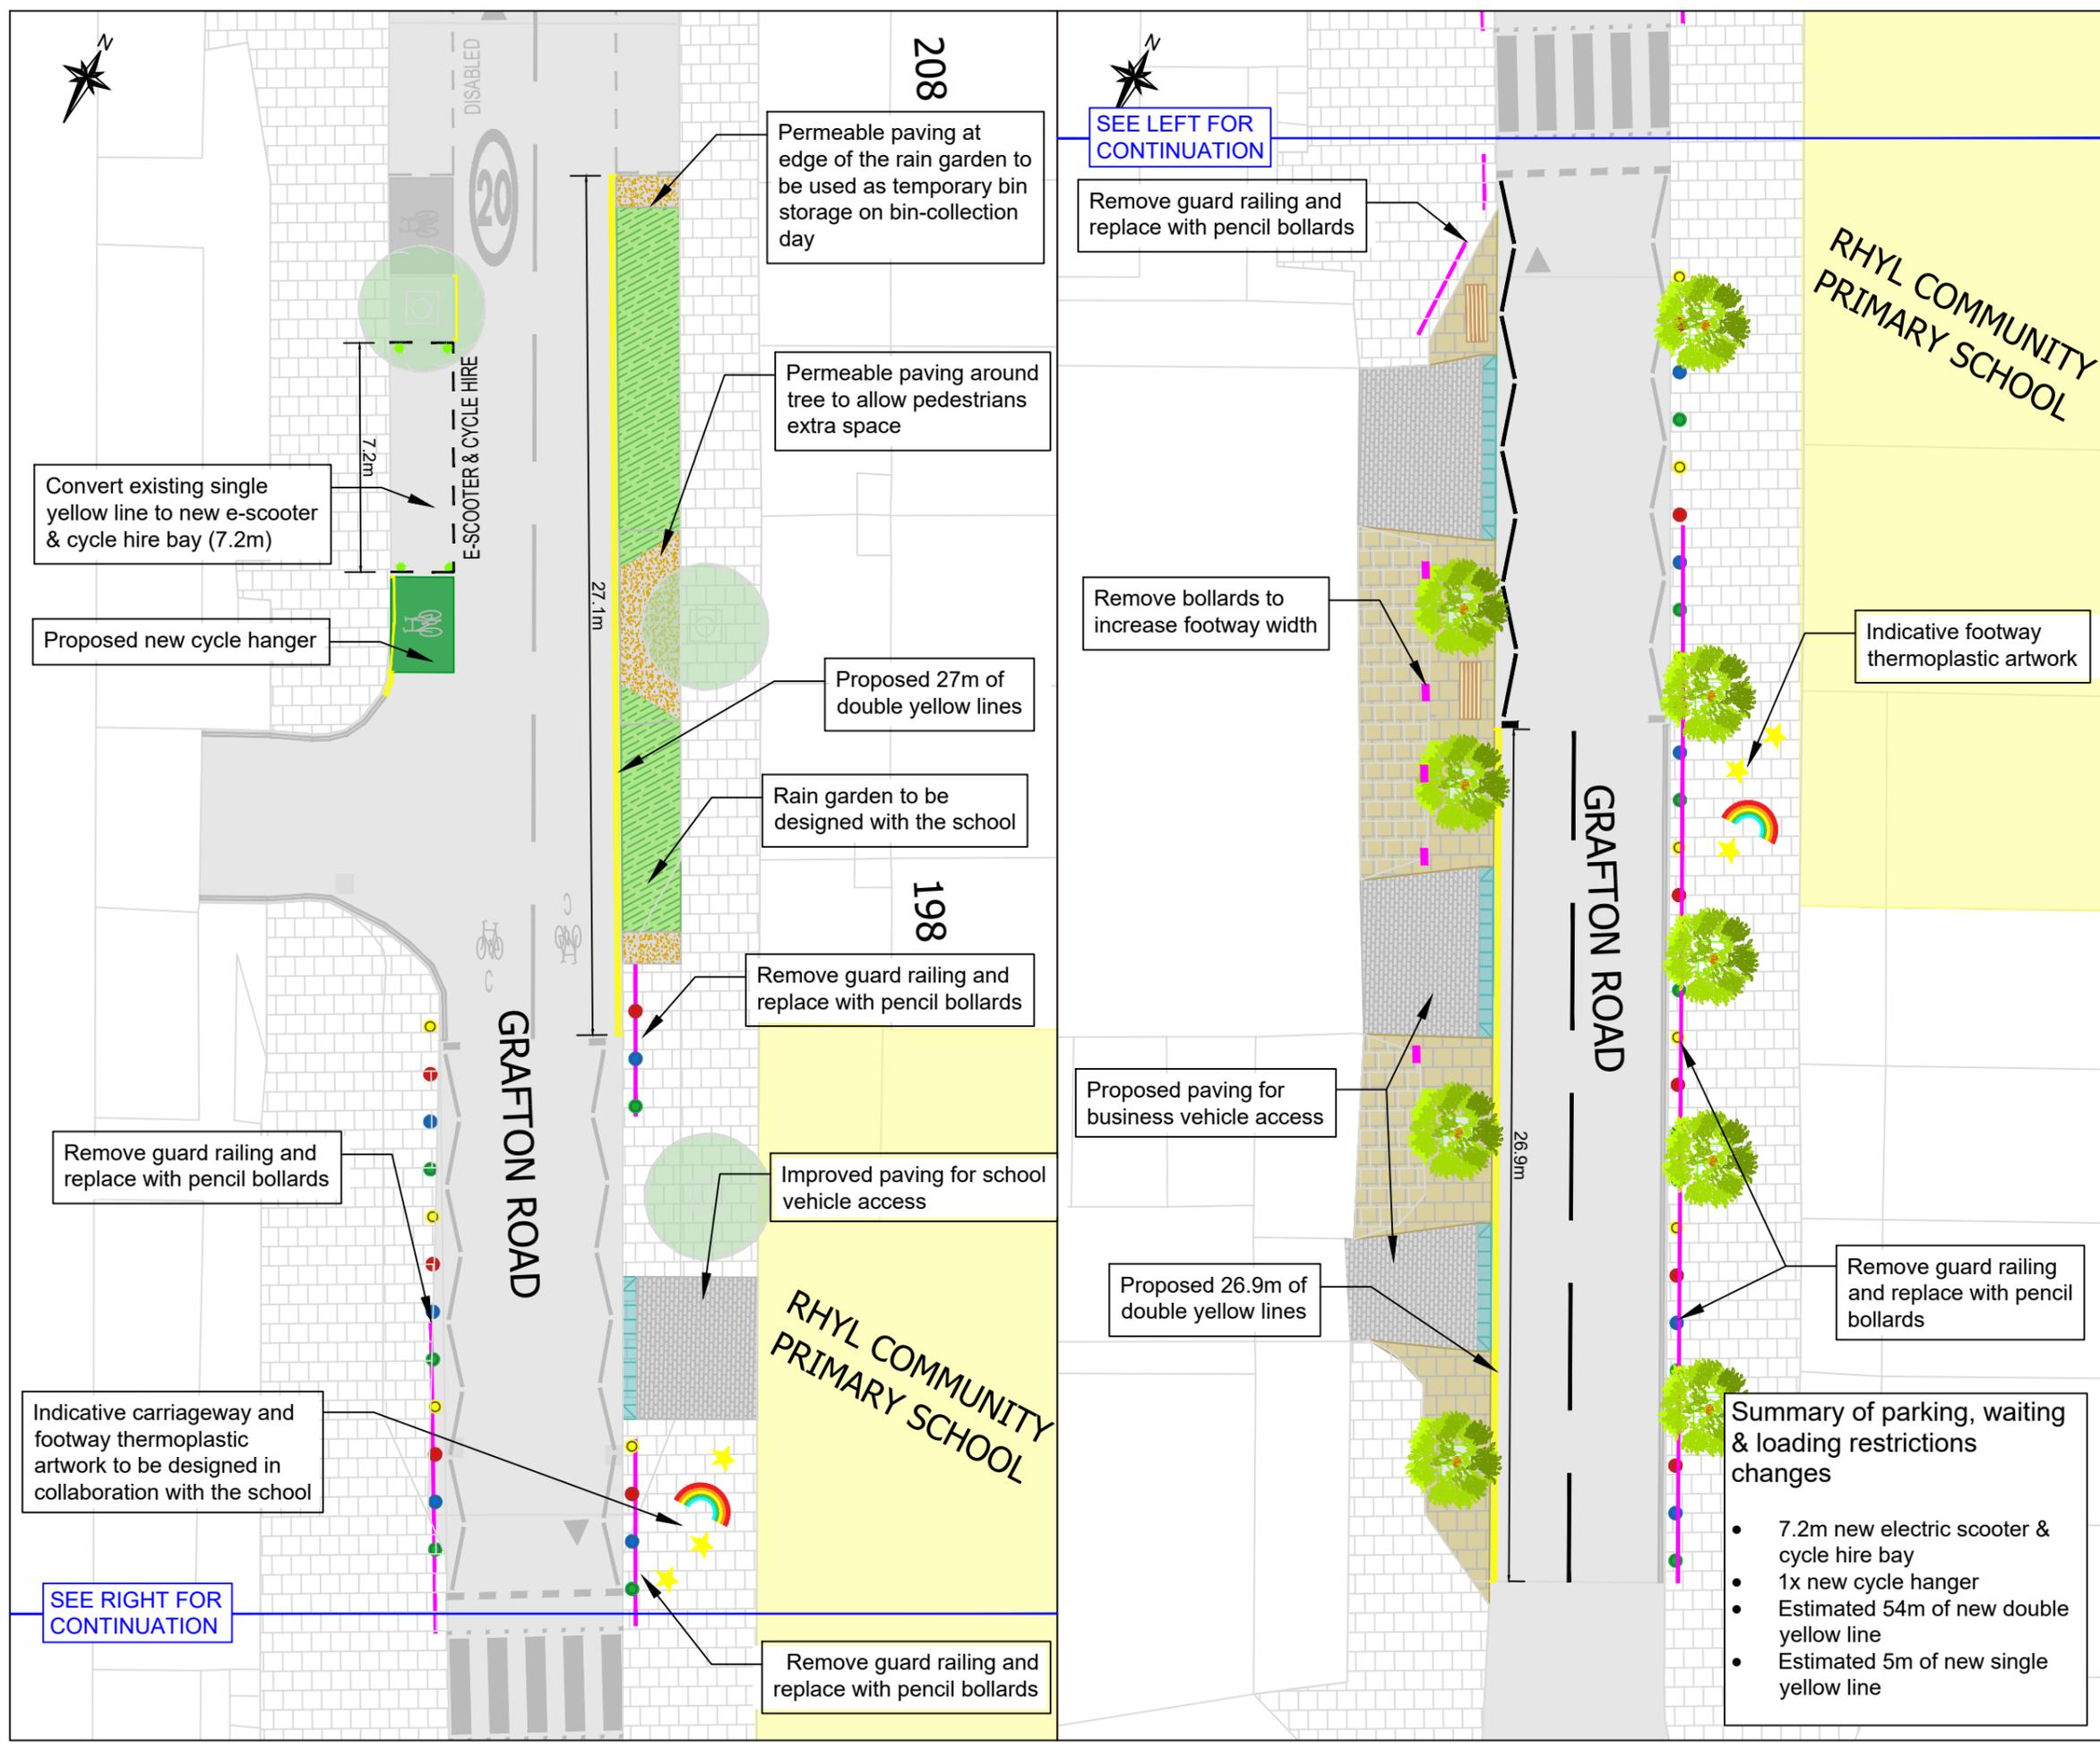

KEY

- Existing road marking
- Existing carriageway
- Existing footway
- Existing tree
- Existing cycle hanger to remain in place
- Relocated cycle hanger
- Proposed new road markings (white)
- Proposed new road markings (yellow)
- Proposed new concrete paving slabs
- Proposed new granite setts paving
- Proposed new rain garden
- Proposed new permeable grasscrete
- Proposed new permeable paving
- Proposed new dropped kerb
- Proposed new Dutch entry kerb
- Proposed new tactile paving
- Proposed new cycle hanger
- Proposed new bench
- Proposed new pencil bollards
- Proposed new tree
- Proposed new removable bollard / Jislon bollard
- Proposed items to be removed

Rev	By	Date	Amendments

Camden
 Design Team
 Transport Strategy Service
 London Borough of Camden
 5 Pancras Square
 Tel 020 7974 5551, Fax 020 7974 6952
 DX 2106 Euston, Minicom 020 7974 6866

Project
**Grafton Road (North)
 Safe and Healthy Streets**

Drawing Title
**CONSULTATION DRAWING
 SHEET 2 OF 2**

Scale NOT TO SCALE	Date FEB 2026
Drawn By RCa	File Ref
Checked By PA	Dwg Name
Drawing Location	
Drawing Number	Rev. A

- Summary of parking, waiting & loading restrictions changes**
- 7.2m new electric scooter & cycle hire bay
 - 1x new cycle hanger
 - Estimated 54m of new double yellow line
 - Estimated 5m of new single yellow line