


LOGIN NAME: ROB COLLINS
 LOCATION: B:\Projects\7527 Camden Streatery Programme\Drawings\DWG\RC\edits\7527_OS_008_3.0_Great Queen Street_Traffic Order Plan.dwg

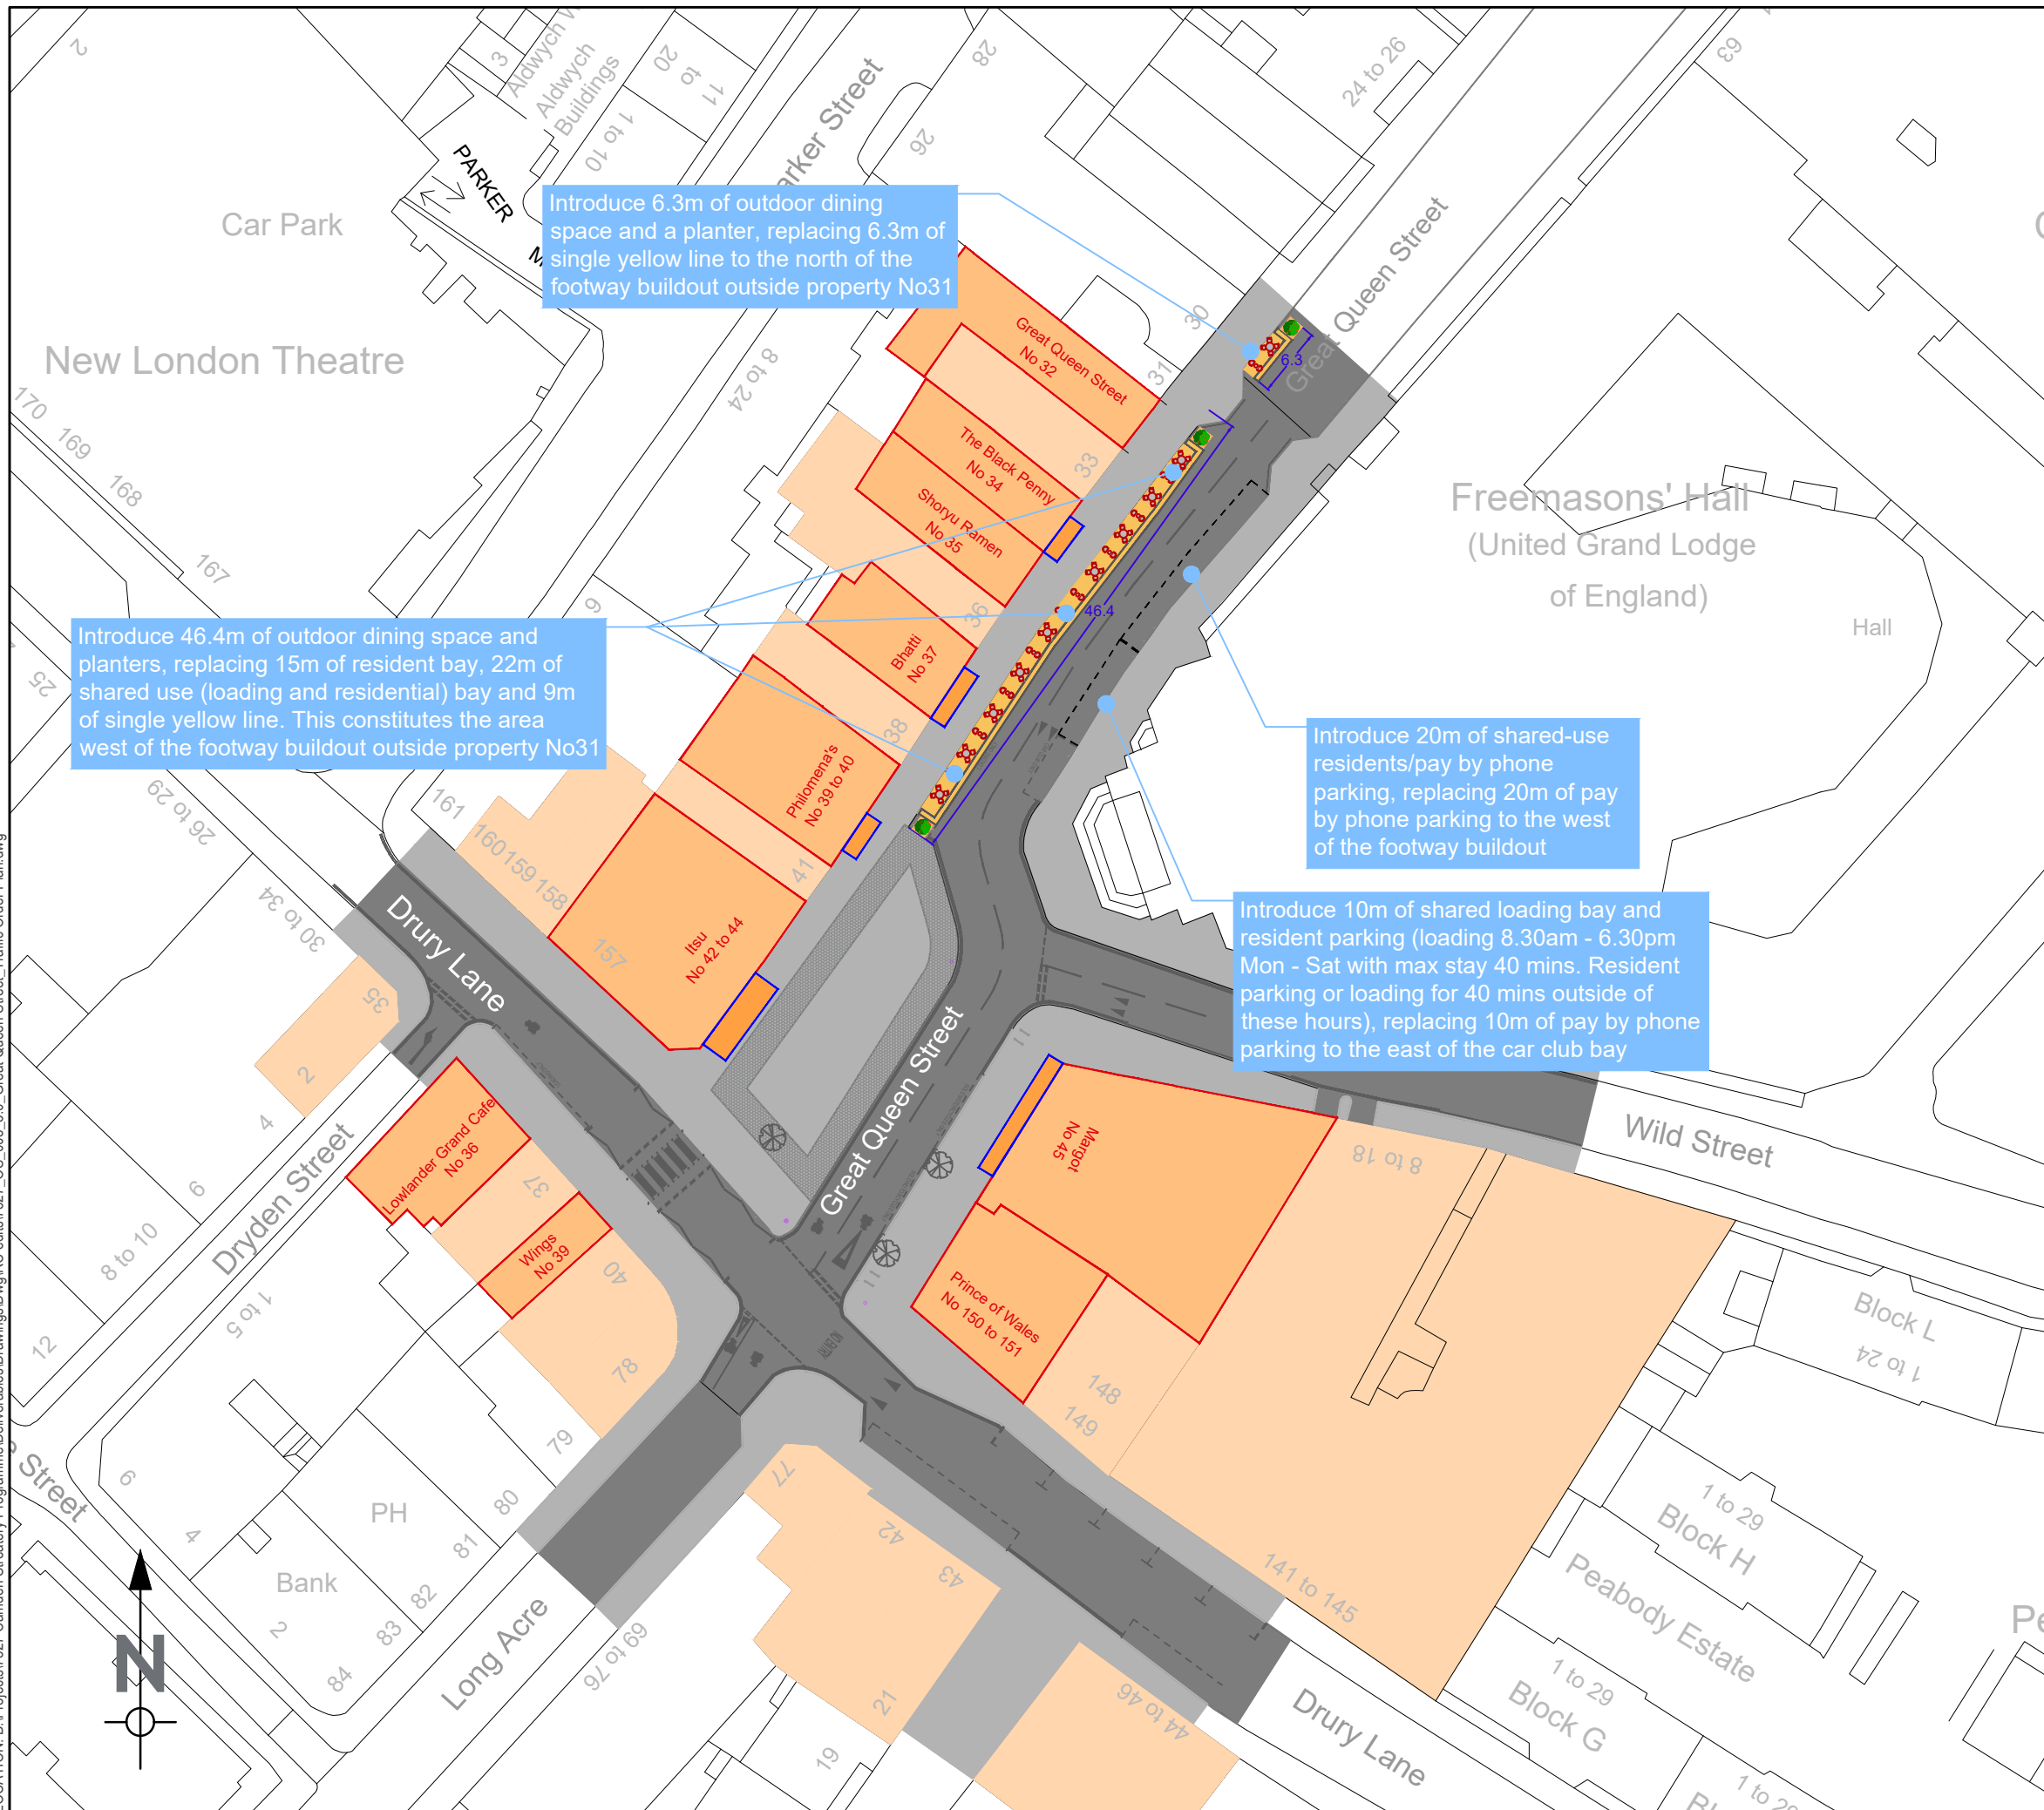

NOTES:
 This scheme drawing has been developed as a design concept for the purposes of option testing and therefore does not represent a final design for construction.

THIS DRAWING IS ONLY APPLICABLE TO THE PROJECT STATED BELOW.
 THIS DRAWING IS ONLY TO BE USED AT THE SIZE AND SCALE STATED BELOW.
 ANY DISCREPANCIES ARE TO BE REPORTED TO THE DESIGNER NAMED BELOW.

- KEY
- Existing road markings
 - Existing restaurant
 - Existing outdoor dining area
 - Proposed temporary outdoor dining area with improved barriers
 - Proposed road markings
 - Proposed pedestrian and cycle zone
 - Proposed waiting / loading restrictions
 - Indicative number of table & chairs
 - Proposed greening / planter / HVM



REV	DATE	DRAWN	REV'D	APP'D	NOTES
3.0	10/2/23	RC	AS	AS	Traffic Order Plan
2.0	26/2/21	DC	CR	AS	Final Consultation Plan

DRAWING STATUS
FOR COMMENT

NRP
 NORMAN ROURKE PRYME

London
 57 Webber Street,
 London, SE1 0RF
 +44 (0)207 654 7280

Bristol
 4 Colston Avenue,
 Bristol, BS1 4ST
 +44 (0)117 387 8910
 www.nrpltd.com

CLIENT
 LONDON BOROUGH OF CAMDEN

PROJECT
 CAMDEN STREATERY PROGRAMME

DRAWN	DESIGNED	REVIEWED	DATE	APPROVED	DATE
RC/DC	RC/DC	AS	10/02/23	AS	10/02/23

TITLE
 GREAT QUEEN STREET
 TRAFFIC ORDER PLAN

SCALE	DRAWING No	REV
NTS	7527_OS_008-1	3.0