


Representation of outdoor dining on new space

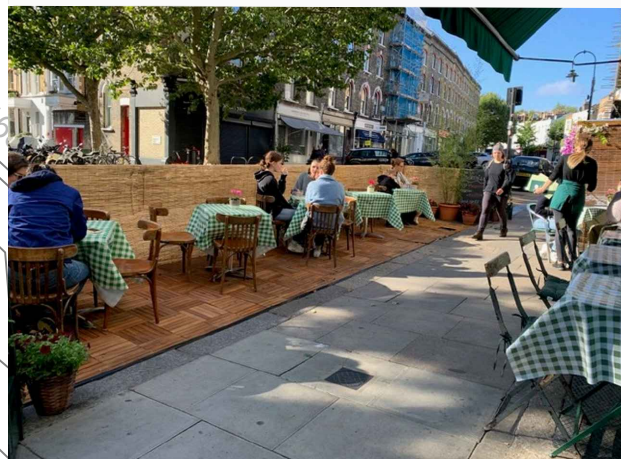

Remove 17m of residents parking space and provide area for outdoor dining

Remove 20m of loading bay and "out of hours" resident parking space and provide area for outdoor dining

Convert 20m of pay by phone parking space to shared-use residents' / pay by phone parking space

Remove 10m of pay by phone parking space and provide new loading bay

Provide area for outdoor dining on existing footway

Freemasons' Hall  
(United Grand Lodge of England)



Representation of outdoor dining on new space

KEY

- Existing road markings
- Existing restaurant
- Existing outdoor dining area
- Proposed temporary outdoor dining area with improved barriers
- Proposed road markings
- Proposed waiting / loading restrictions
- Indicative number of table & chairs
- Proposed greening / planters

Rev	By	Date	Amendments

**Camden**  
Design Team  
Transport Strategy Service  
London Borough of Camden  
5 Pancras Square  
Tel 020 7974 5551, Fax 020 7974 6952  
DX 2106 Euston, Minicom 020 7974 6866

Project  
Camden Streatery Programme

Drawing Title  
Great Queen Street  
Consultation Plan

Scale NTS	Date March 2021
Drawn By NHS	File Ref
Checked By AB	Dwg Name

Drawing Location	
Drawing Number	Rev.