


Representation of outdoor dining on new space

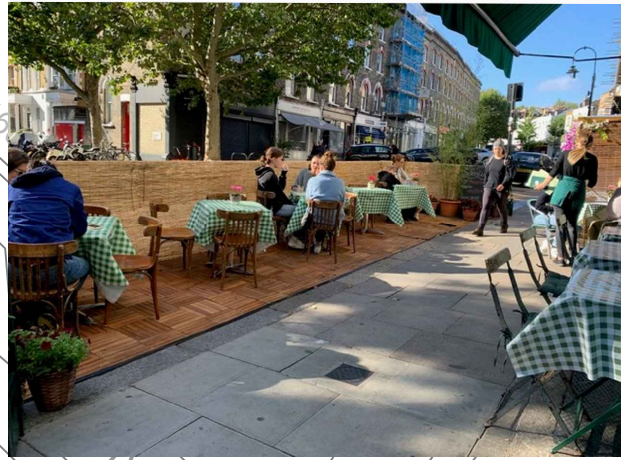

Remove 17m of residents parking space and provide area for outdoor dining

Remove 20m of loading bay and "out of hours" resident parking space and provide area for outdoor dining

Convert 20m of pay by phone parking space to shared-use residents' / pay by phone parking space

Remove 10m of pay by phone parking space and provide new loading bay and "out of hours" resident parking space

Provide area for outdoor dining on existing footway



Representation of outdoor dining on new space

- KEY**
- Existing road markings
 - Existing restaurant
 - Existing outdoor dining area
 - Proposed temporary outdoor dining area with improved barriers
 - Proposed road markings
 - Proposed waiting / loading restrictions
 - Indicative number of table & chairs
 - Proposed greening / planters



Freemasons' Hall
(United Grand Lodge of England)



Rev	By	Date	Amendments

Camden
 Design Team
 Transport Strategy Service
 London Borough of Camden
 5 Pancras Square
 Tel 020 7974 5551, Fax 020 7974 6952
 DX 2106 Euston, Minicom 020 7974 6866

Project
Camden Streatery Programme

Drawing Title
Great Queen Street Consultation Plan

Scale NTS	Date May 2021
Drawn By NHS	File Ref
Checked By AB	Dwg Name
Drawing Location	
Drawing Number	Rev.