

NOTES:

1. Do not scale from this drawing.

KEY

- 150mm WIDE GRANITE KERB.
- 450mm GRANITE QUADRANT KERB.
- 400x400 CONCRETE PAVING FLAGS
- 100x200 CONCRETE BLOCK PAVING
- WHITE / RED / YELLOW ROAD MARKINGS
- RAIN GARDEN / GREEN SPACE
- WAYFINDING AND HUB BRANDING SIGN
- DRINKING WATER FOUNTAIN
- BICYCLE REPAIR STAND
- STREET BENCH
- ELECTRIC VEHICLE CHARGE POINT
- EXISTING STREET TRADER BAYS



| | | | |
|-----|---------------|-----|------------|
| 05 | MINOR CHANGES | RCL | 23/11/2023 |
| REV | DESCRIPTION | DES | DATE |

STATUS:
FOR CONSULTATION

ROADWAYS CONSULTING
HIGHWAY DESIGN

CLIENT

Camden


PROJECT:
SOMERS TOWN GREEN MOBILITY HUBS

DRAWING TITLE:
CHALTON STREET CONSULTATION PROPOSALS

DRAWING NO:
202302103-2000-01

| | | | |
|------------|------------|----------|----------|
| PROJECT NO | SCALE @ A3 | REVISION | |
| 202302103 | NTS | 05 | |
| DESIGNED | CHECKED | APPROVED | DATE |
| RCL | RCL | RCL | OCT 2023 |

| | | | |
|----|---------------|-----|------------|
| 04 | MINOR COMMENT | RCL | 10/11/2023 |
| 03 | MINOR COMMENT | RCL | 31/10/2023 |
| 02 | MINOR COMMENT | RCL | 31/10/2023 |
| 01 | MINOR COMMENT | RCL | 26/10/2023 |
| 00 | INITIAL ISSUE | RCL | 20/10/2023 |

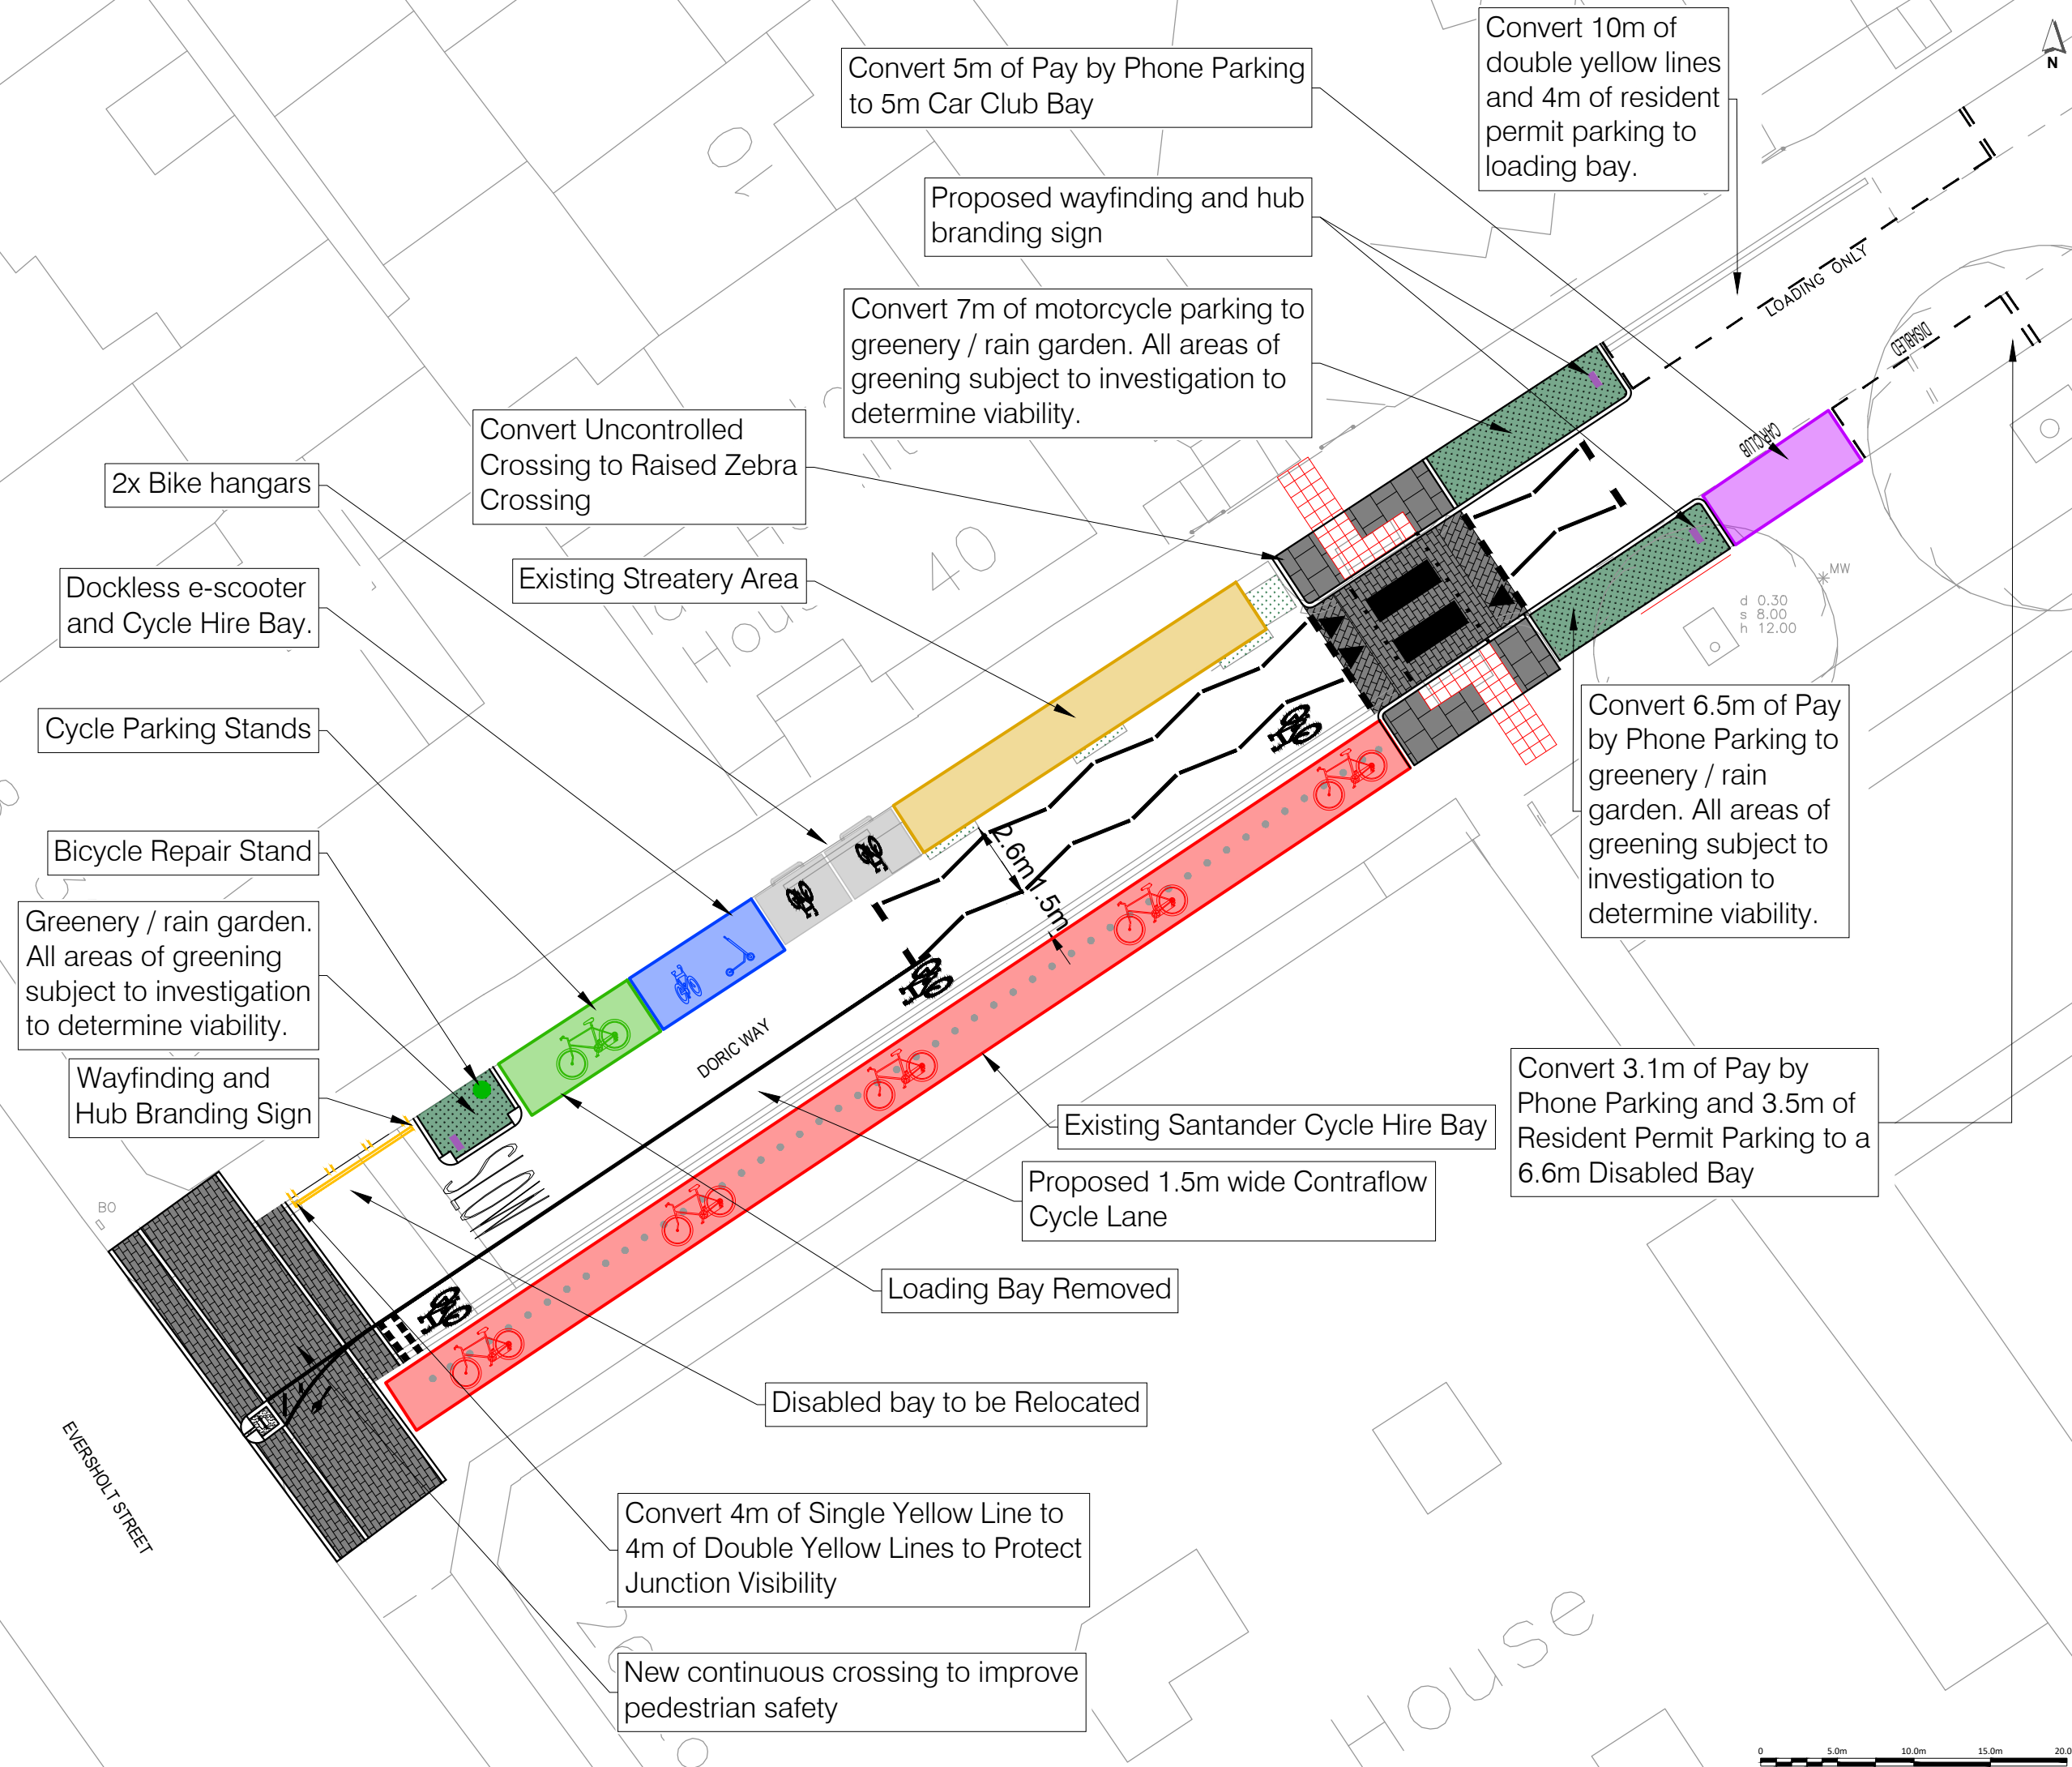

NOTES:

1. Do not scale from this drawing.

KEY

- 150mm WIDE GRANITE KERB.
- 450mm GRANITE QUADRANT KERB.
- 400x400 CONCRETE PAVING FLAGS
- 100x200 CONCRETE BLOCK PAVING
- WHITE / RED / YELLOW ROAD MARKINGS
- RAIN GARDEN / GREEN SPACE
- EXISTING PLANTERS
- WAYFINDING AND HUB BRANDING SIGN
- BICYCLE REPAIR STAND

| 09 | MINOR CHANGES | RCL | 15/12/2023 |
|-----|---------------|-----|------------|
| 08 | MINOR CHANGES | RCL | 08/12/2023 |
| 07 | MINOR CHANGES | RCL | 07/12/2023 |
| 06 | MINOR CHANGES | RCL | 29/11/2023 |
| 05 | MINOR COMMENT | RCL | 24/11/2023 |
| 04 | MINOR COMMENT | RCL | 10/11/2023 |
| 03 | MINOR COMMENT | RCL | 03/11/2023 |
| 02 | RAIN GARDEN | RCL | 30/10/2023 |
| 01 | MINOR COMMENT | RCL | 26/10/2023 |
| 00 | INITIAL ISSUE | RCL | 20/10/2023 |
| REV | DESCRIPTION | DES | DATE |

STATUS:
FOR CONSULTATION



PROJECT:
SOMERS TOWN GREEN MOBILITY HUBS

DRAWING TITLE:
DORIC WAY CONSULTATION PROPOSALS

DRAWING NO:
202302103-2000-11

| | | |
|-------------------------|---------------------|------------------|
| PROJECT NO 202302103 | SCALE @ A3 1:200 | REVISION 09 |
| DESIGNED RCL | CHECKED RCL | APPROVED RCL |
| | | DATE OCT 2023 |