


ZEBRA CROSSING AMENDED  
TO INCLUDE CYCLE LANE

PROPOSED 1.5m WIDE  
KERB SEGREGATED  
CYCLE TRACK

1 to 35  
HUNTER HOUSE

HUNTER STREET

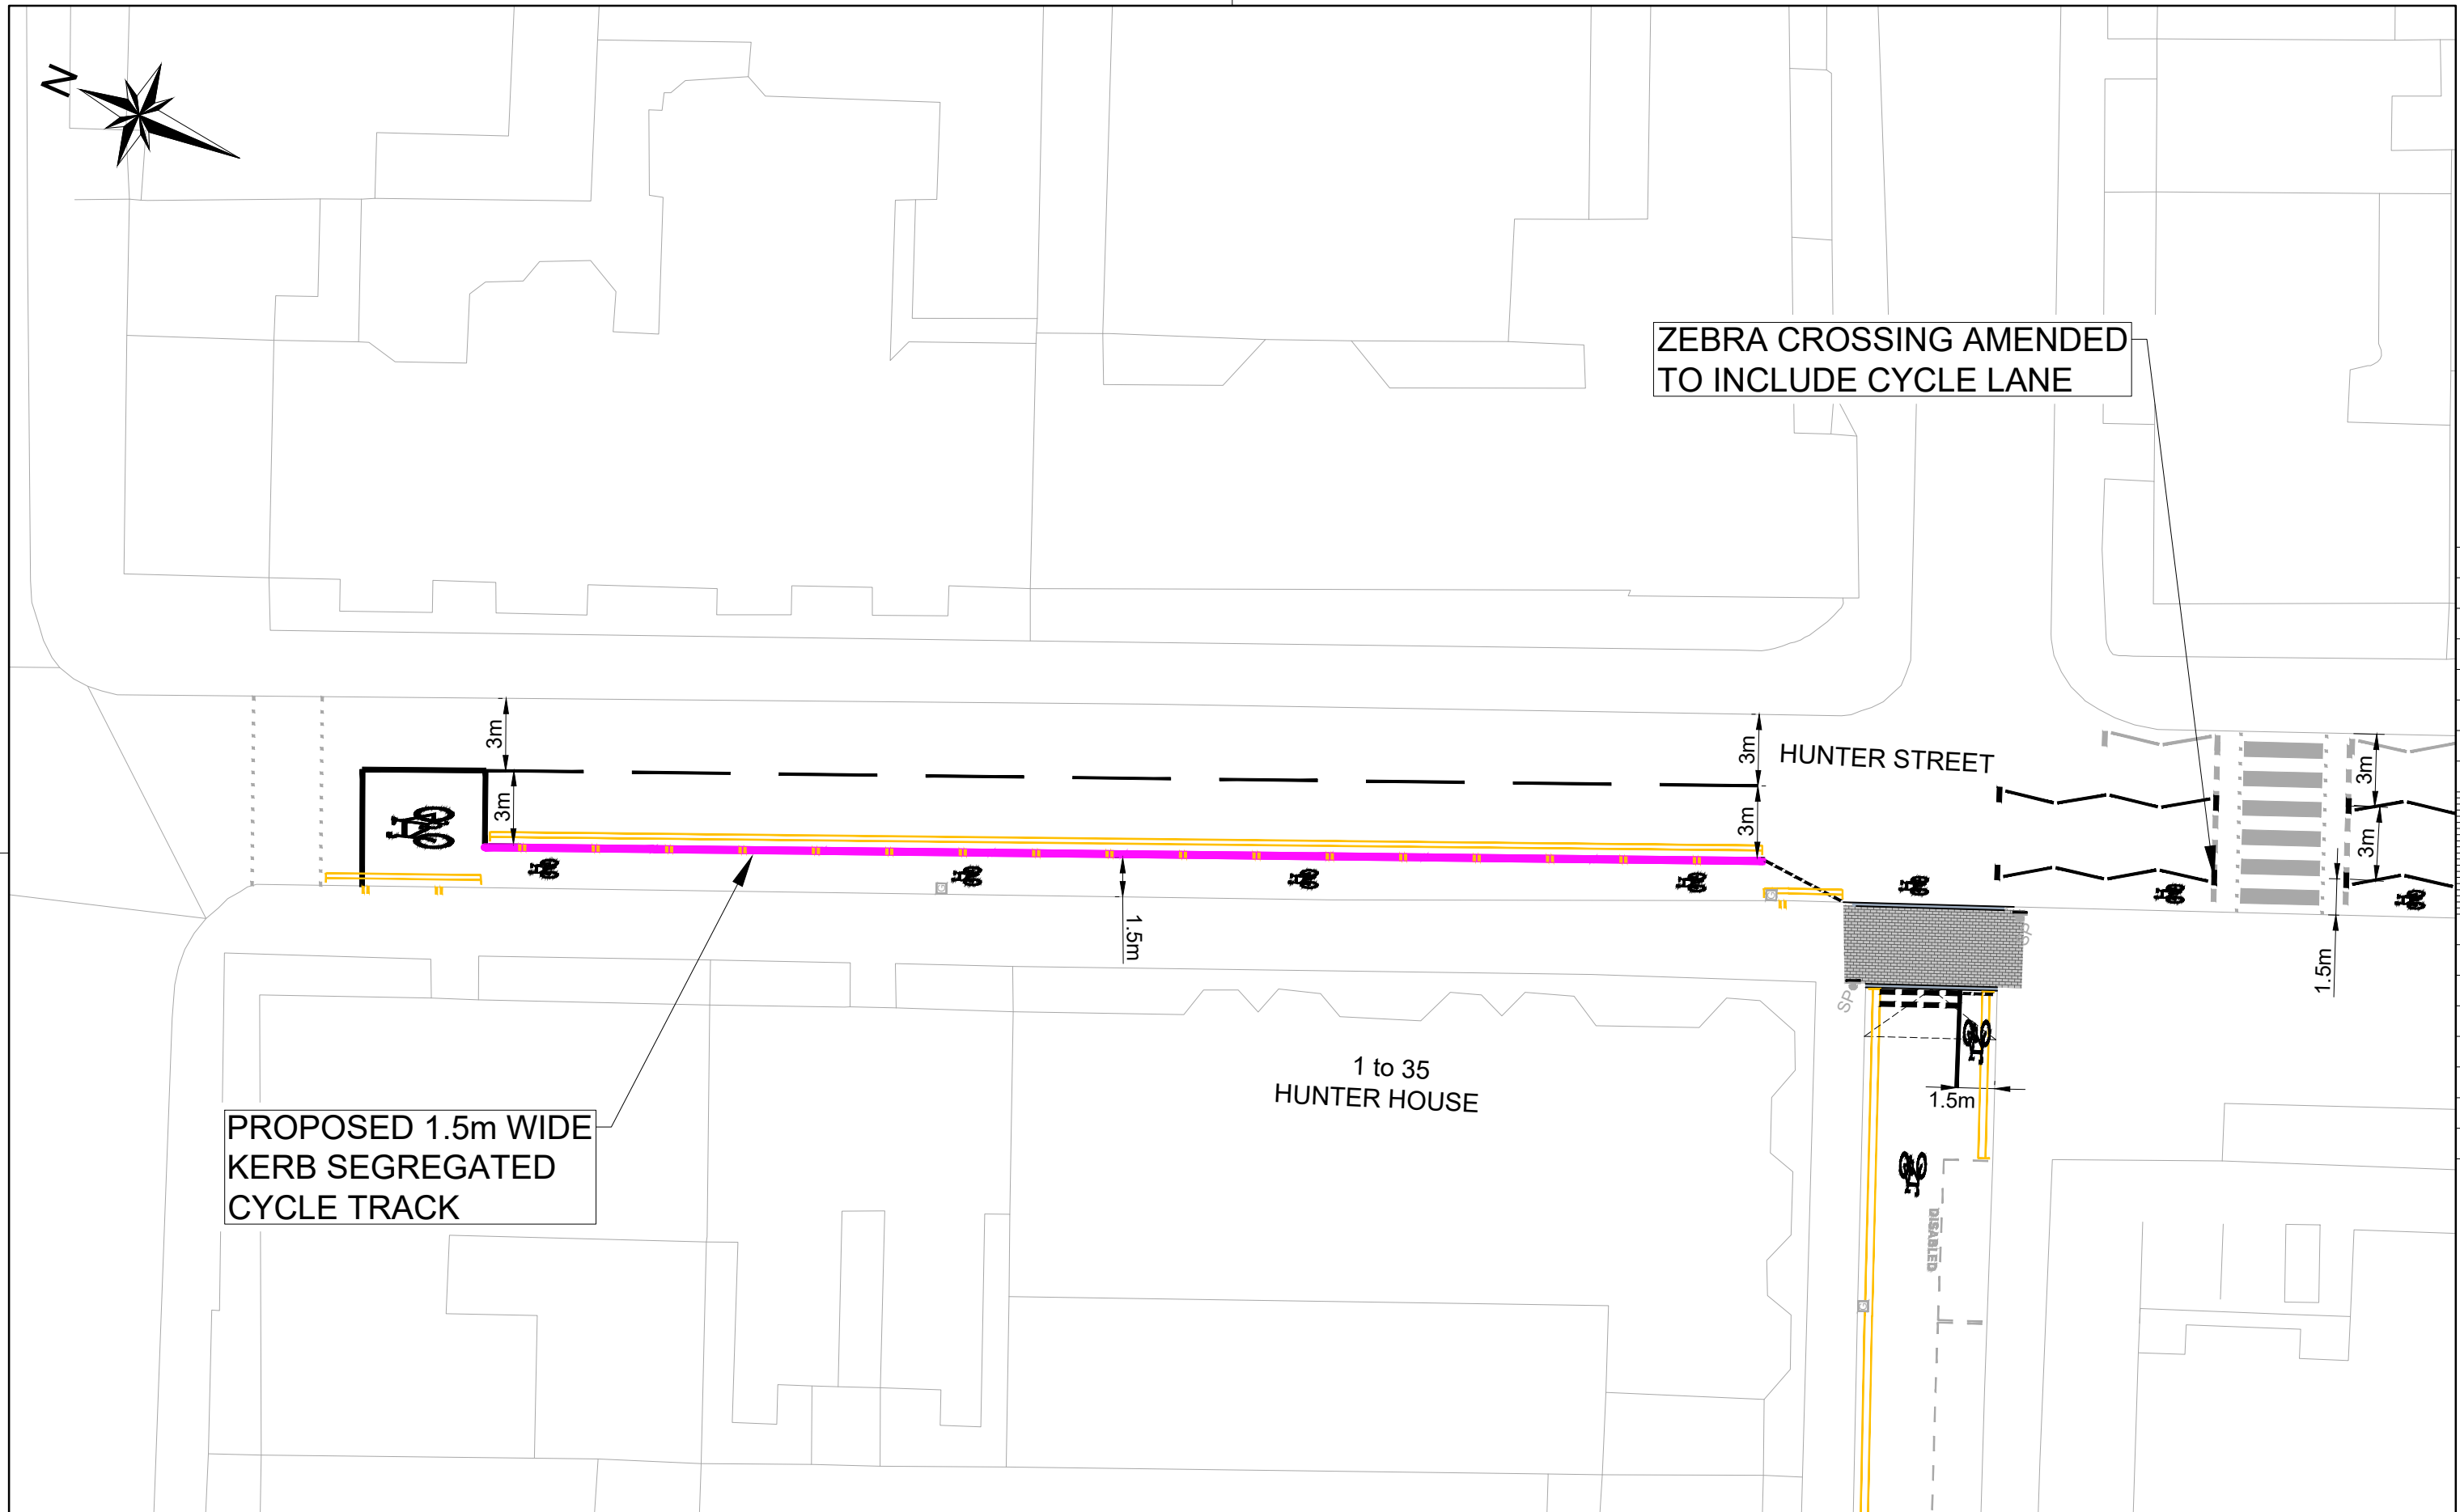

Rev	By	Date	Amendments