


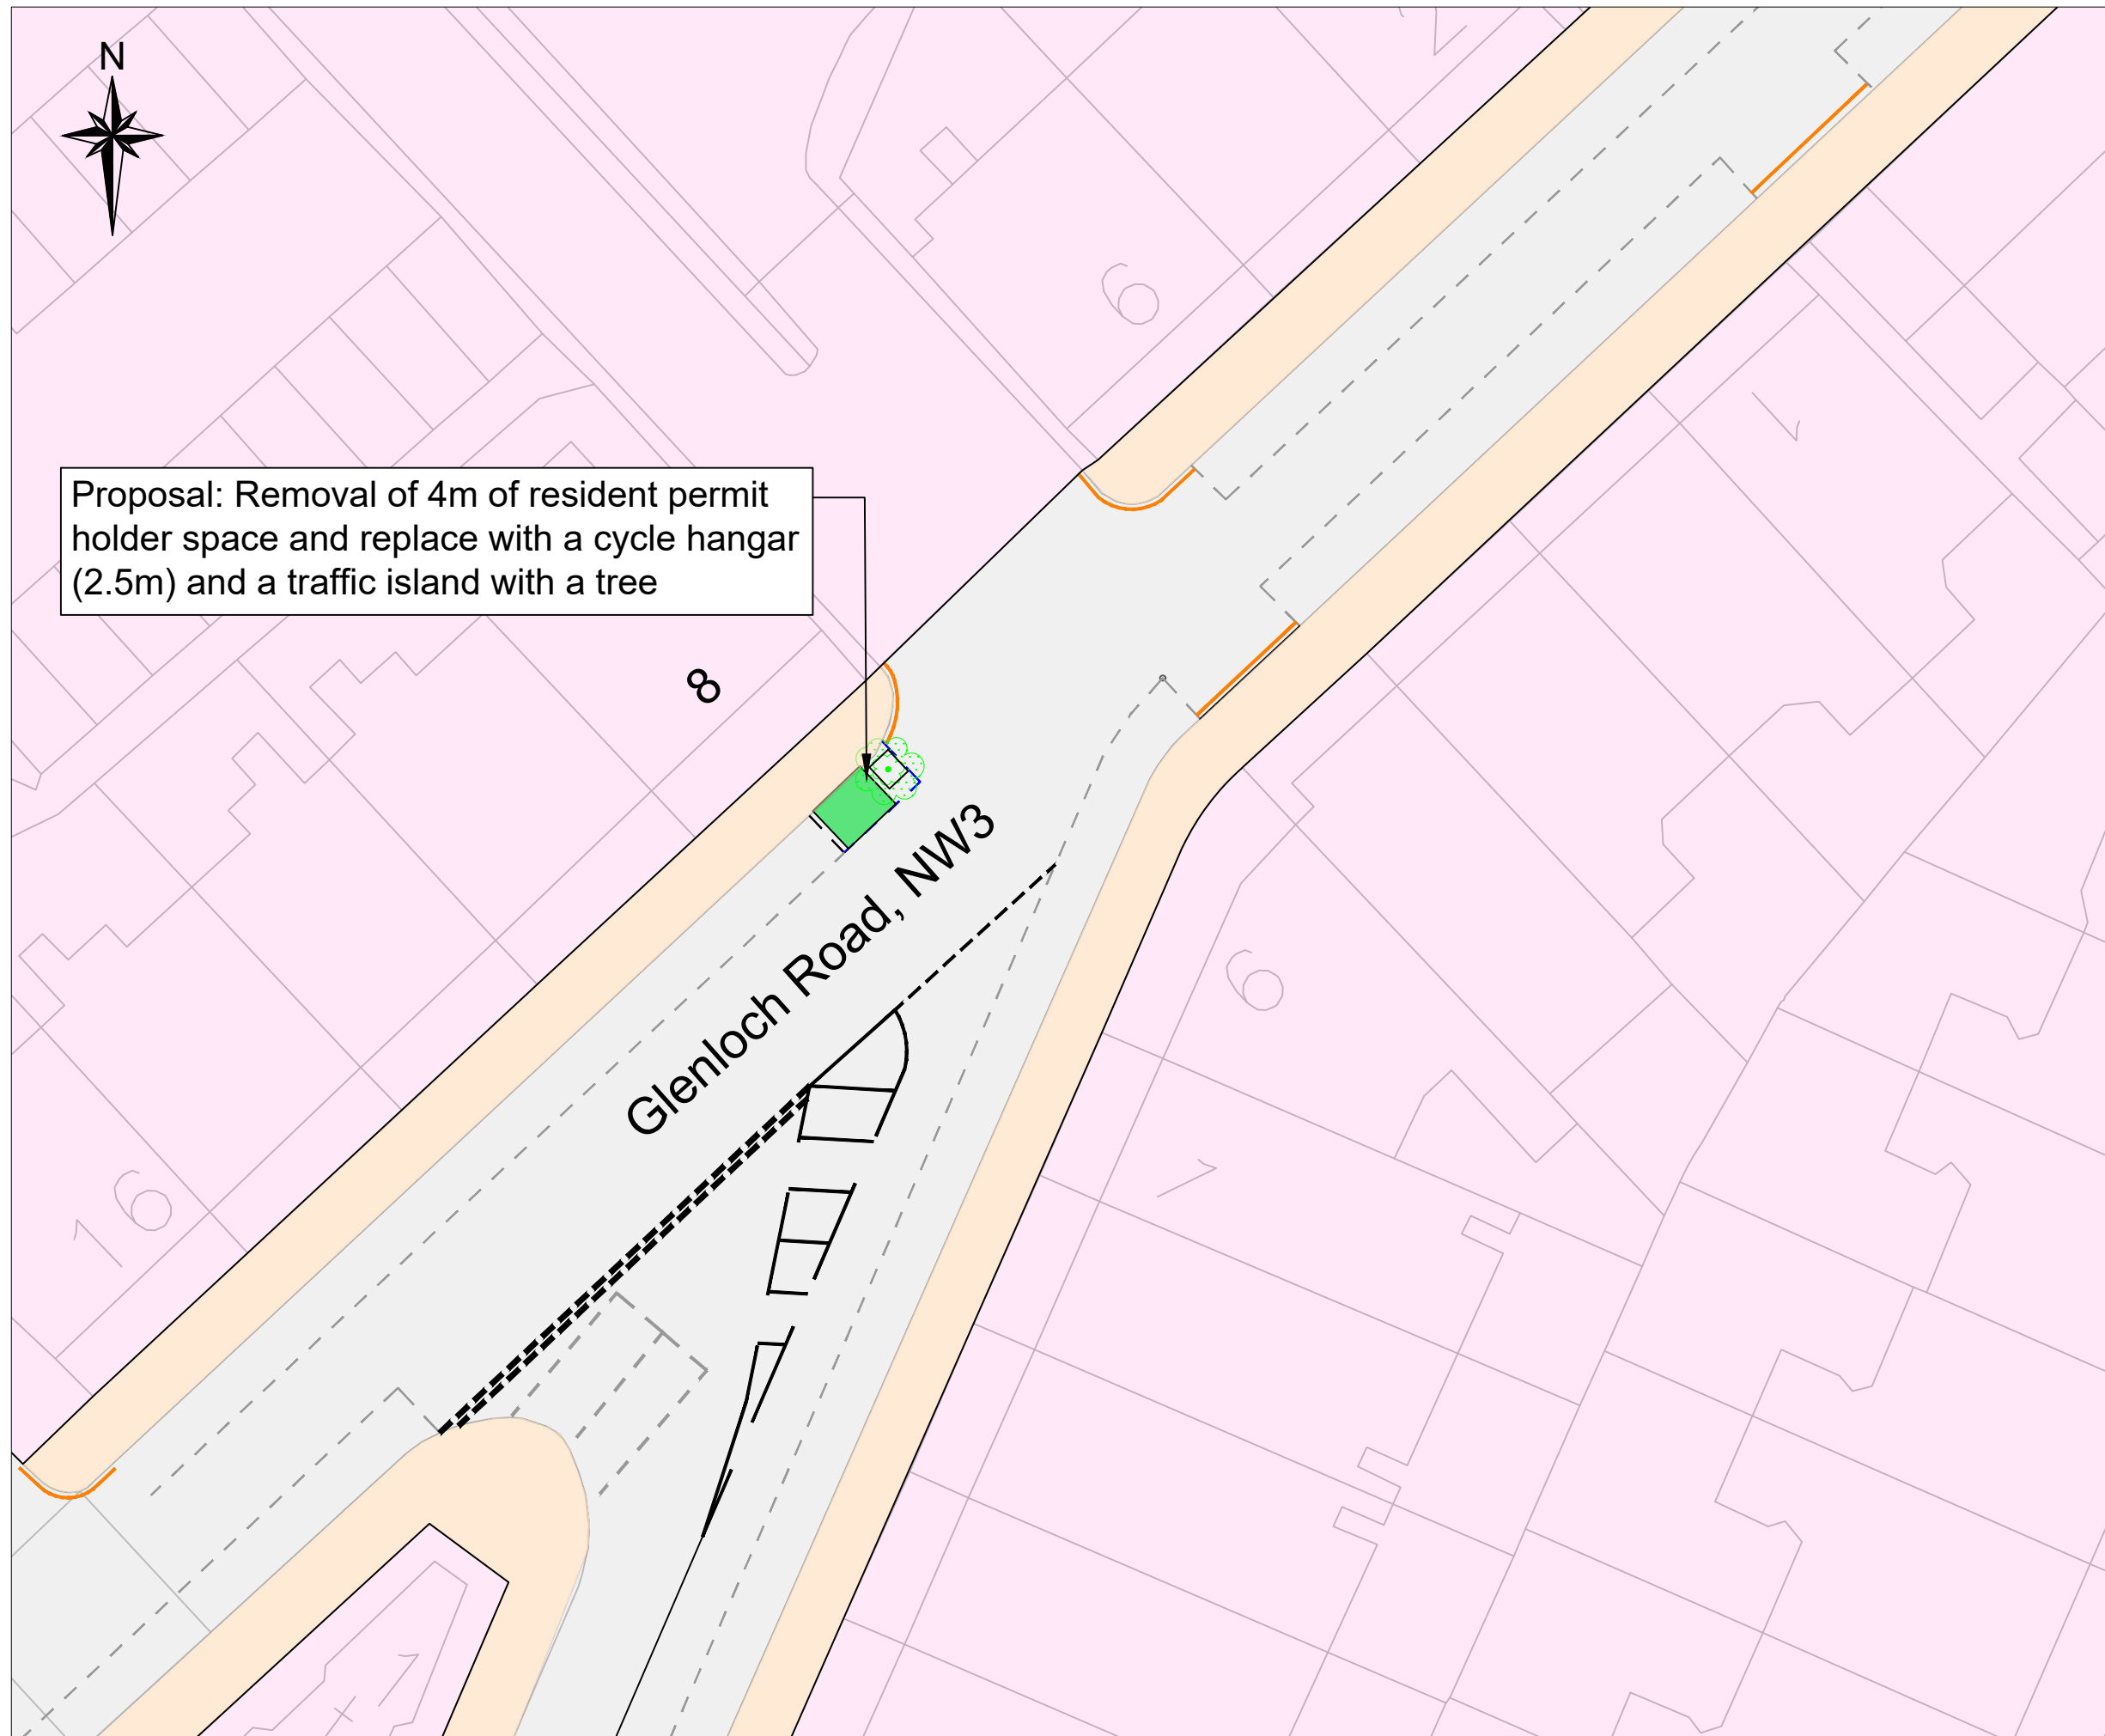

Proposal: Removal of 4m of resident permit holder space and replace with a cycle hangar (2.5m) and a traffic island with a tree

8

Glenloch Road, NW3



Rev	By	Date	Amendments

 **Camden**
Design Team
Transport Strategy Service
London Borough of Camden
5 Pancras Square
Tel 020 7974 5551, Fax 020 7974 6952
DX 2106 Euston, Minicom 020 7974 6866

Project
BIKE HANGARS 2021

Drawing Title
**GLENLOCH ROAD, NW3
CONSULTATION DRAWING**

Scale NTS	Date FEBRUARY 2021
Drawn By AI	File Ref Consultation Dwg
Checked By JA	Dwg Name ab.dwg

Drawing Location
-
Drawing Number
GLENLOCH ROAD

Rev.