

Rev	By	Date	Amendments




LB O

CONTRAFLOW CYCLE FACILITY
TO BE PROVIDED AT JUNCTION

Inset 1 - 1:100 @ A3

CONTRAFLOW CYCLE FACILITY
TO BE PROVIDED AT JUNCTION


Inset 2 - 1:100 @ A3

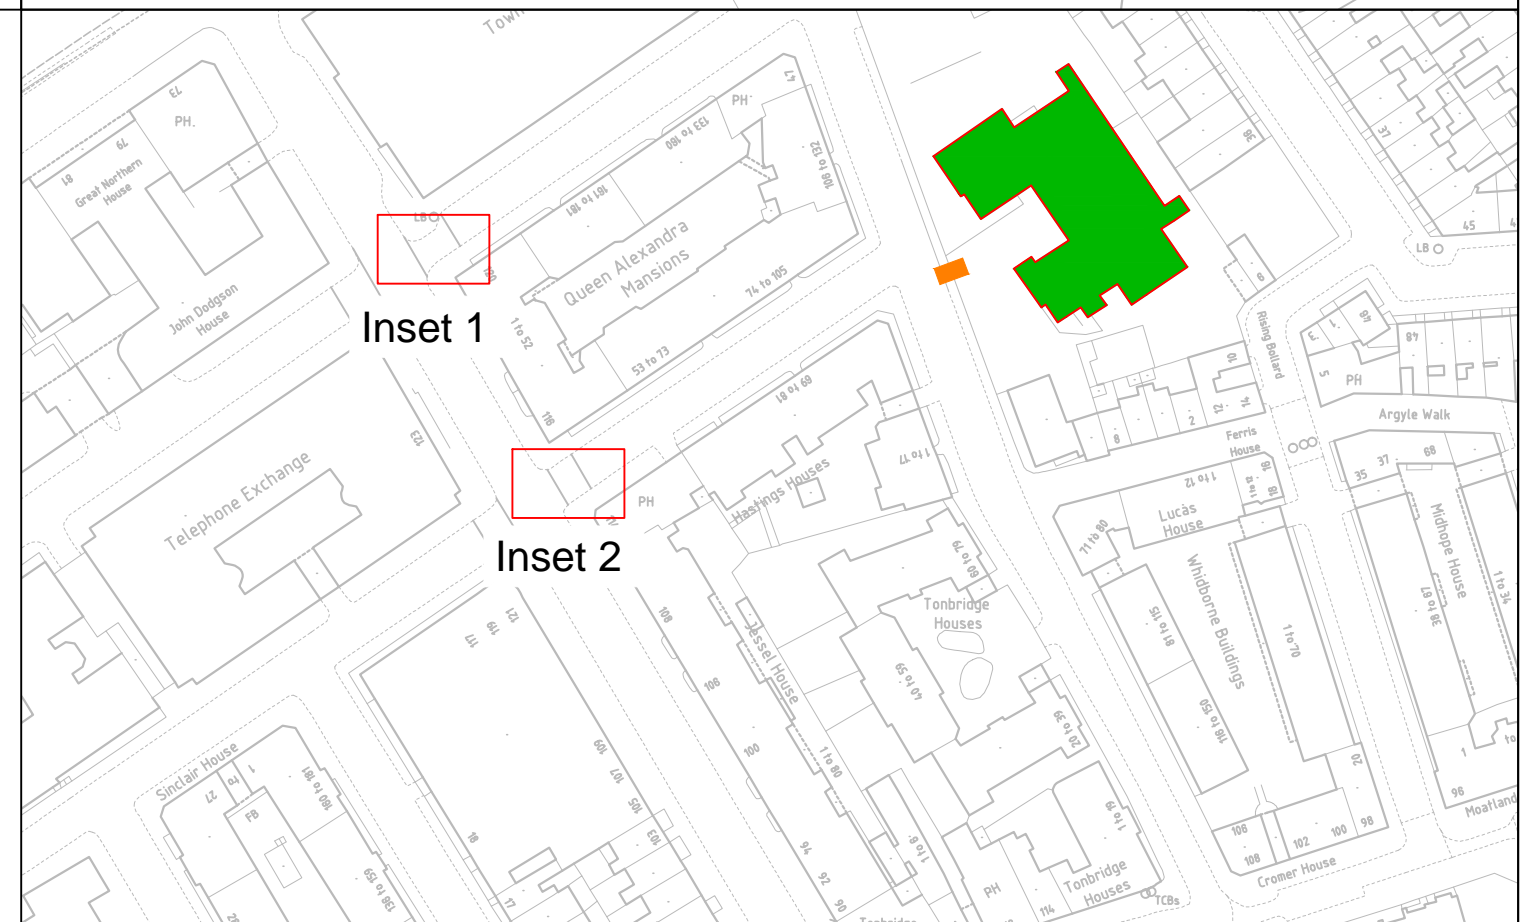

Key	
	Existing lighting column
	Existing Signage Pole
	Existing Pupil Entrance
	Proposed Signage Pole
	Proposed Signage
	Proposed Timed Road Closure Area



Rev	By	Date	Amendments

Scale NTS @ A3	Date JAN 21
Drawn By DS	File Ref
Checked By YK	Dwg Name
Drawing Location	
Drawing Number	Rev. A

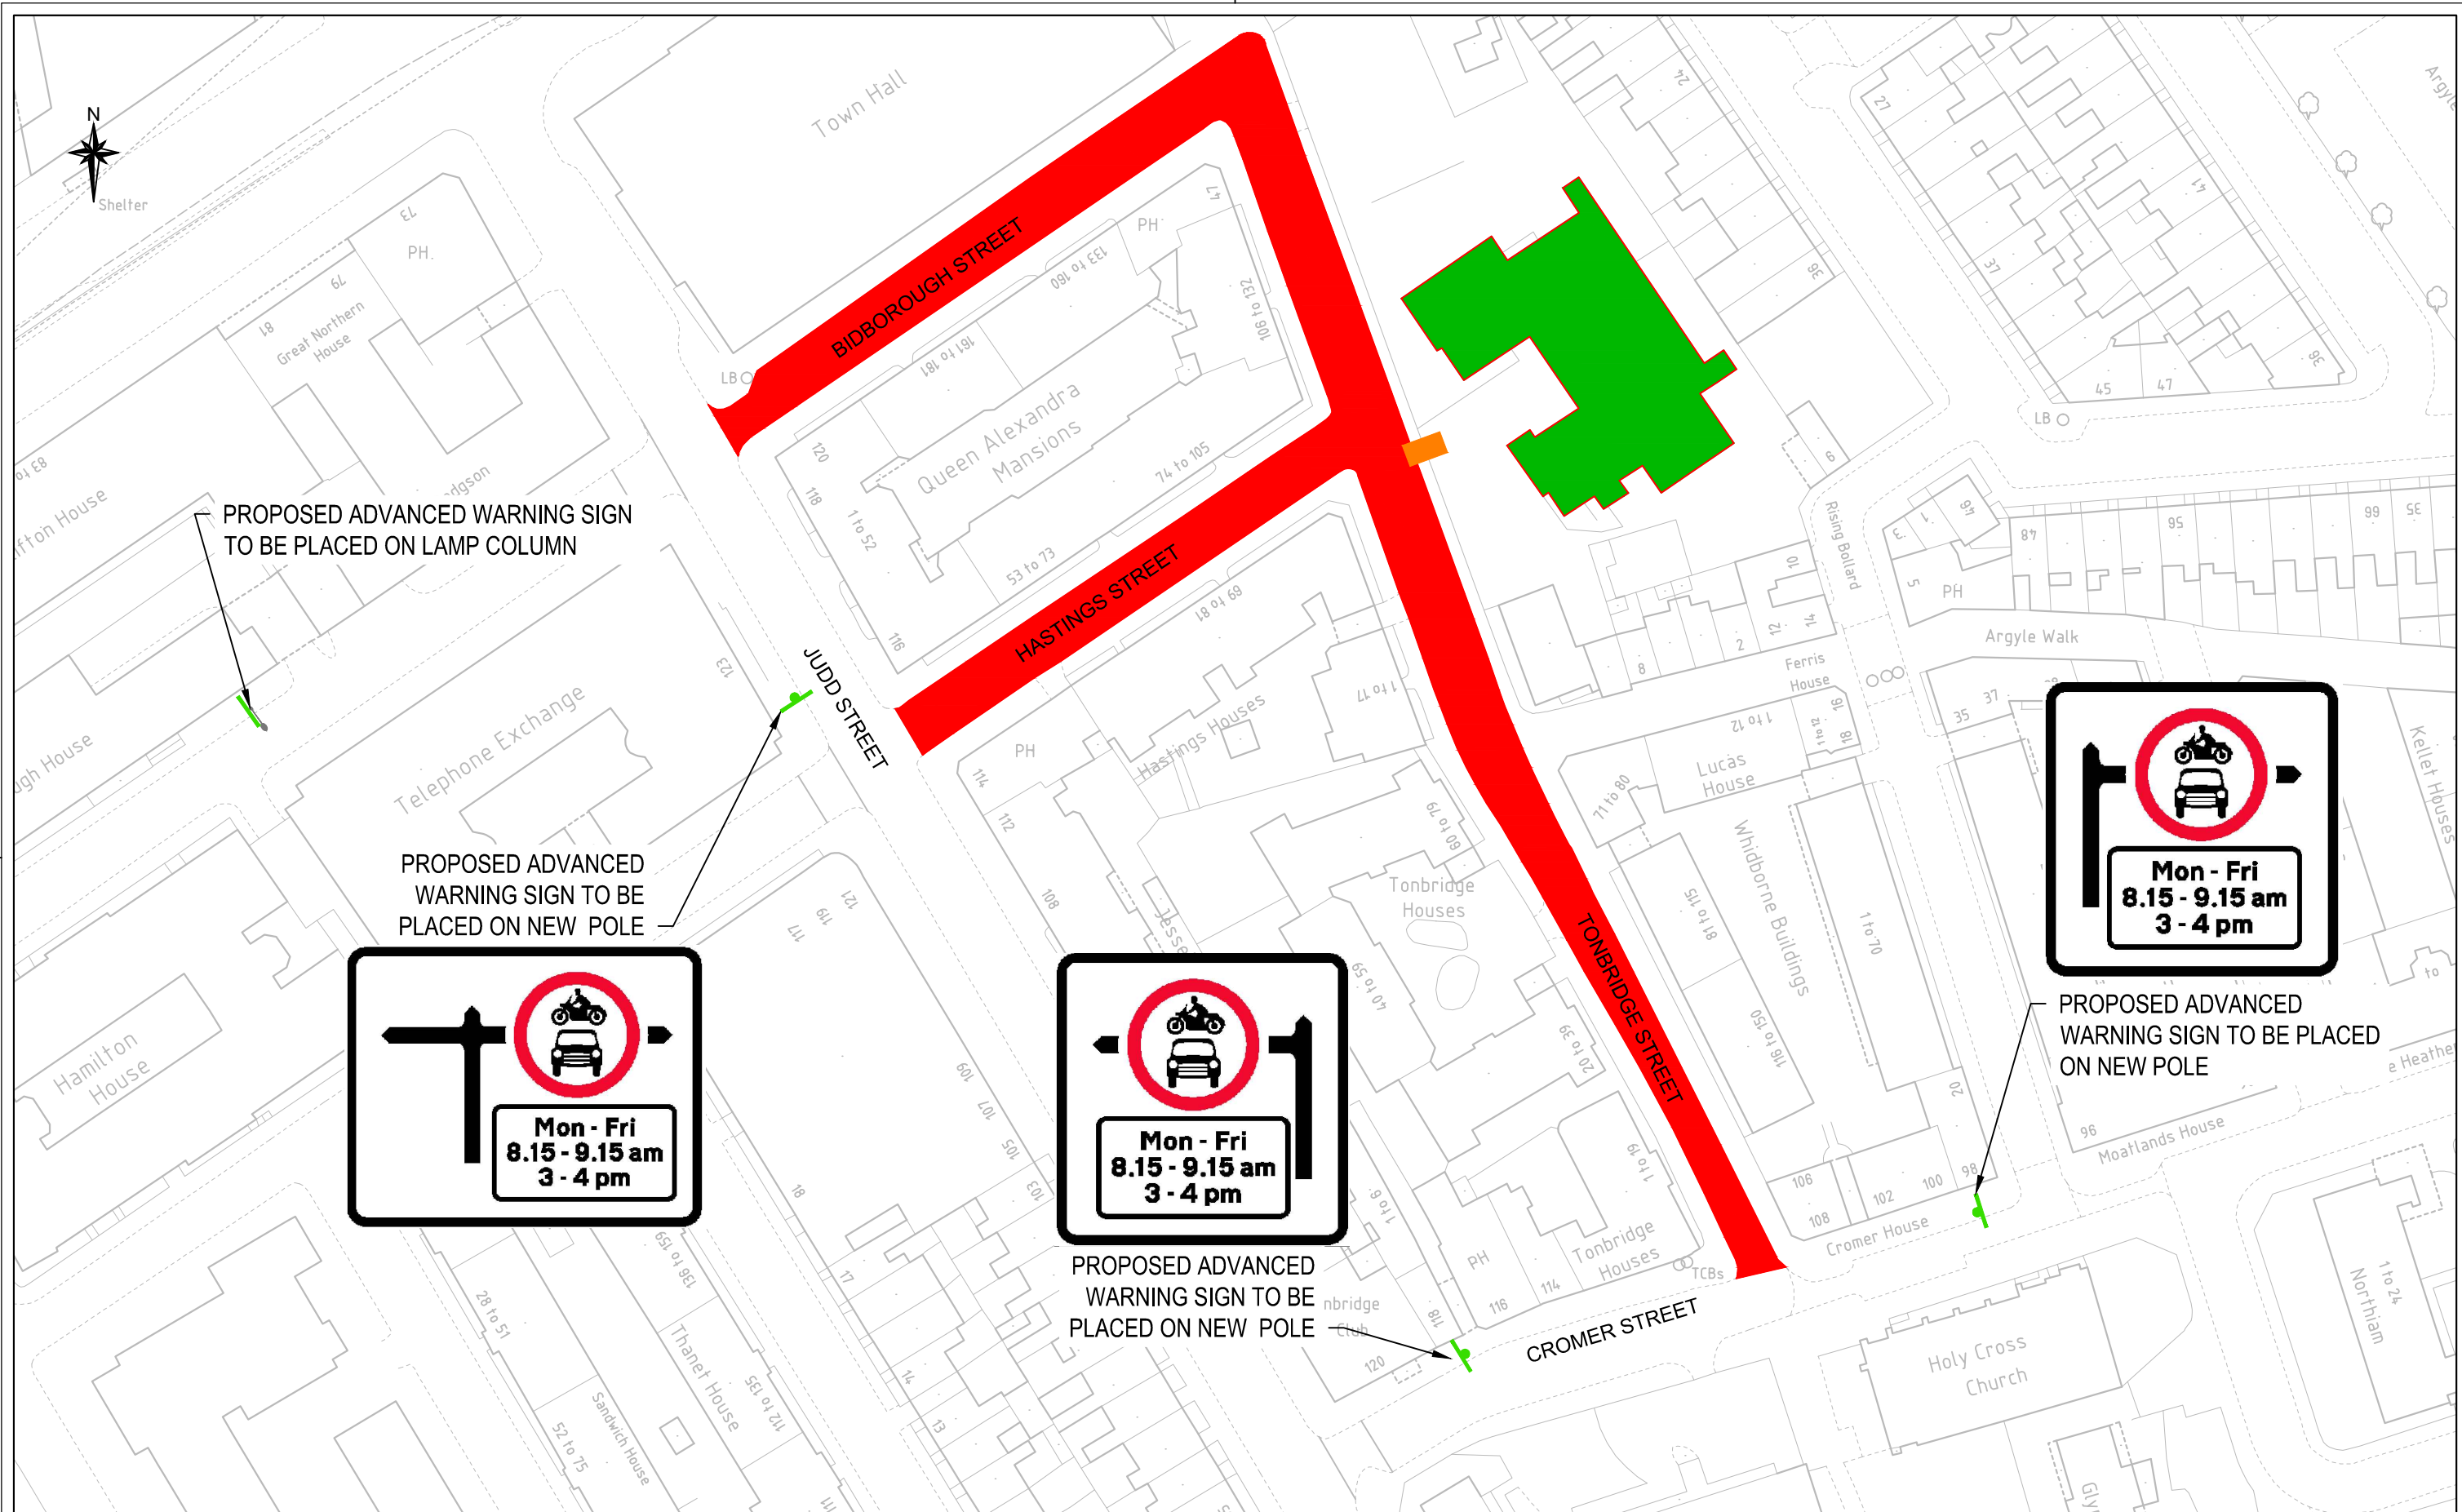


PROPOSED ADVANCED WARNING SIGN TO BE PLACED ON LAMP COLUMN

PROPOSED ADVANCED WARNING SIGN TO BE PLACED ON NEW POLE

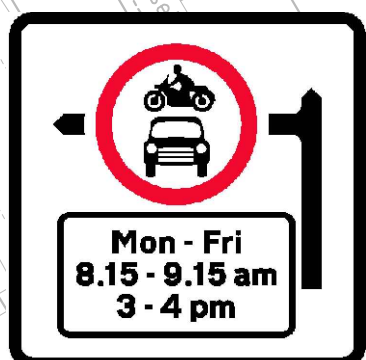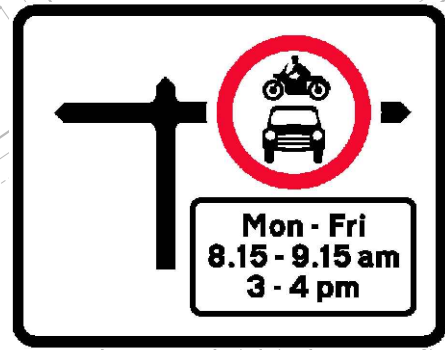

PROPOSED ADVANCED WARNING SIGN TO BE PLACED ON NEW POLE

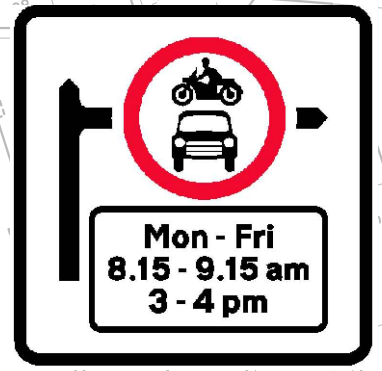

PROPOSED ADVANCED WARNING SIGN TO BE PLACED ON NEW POLE

Rev	By	Date	Amendments