


| Rev | By | Date | Amendments |
|-----|----|------|------------|
|     |    |      |            |
|     |    |      |            |
CONTRAFLOW CYCLE FACILITY  
TO BE PROVIDED AT JUNCTION

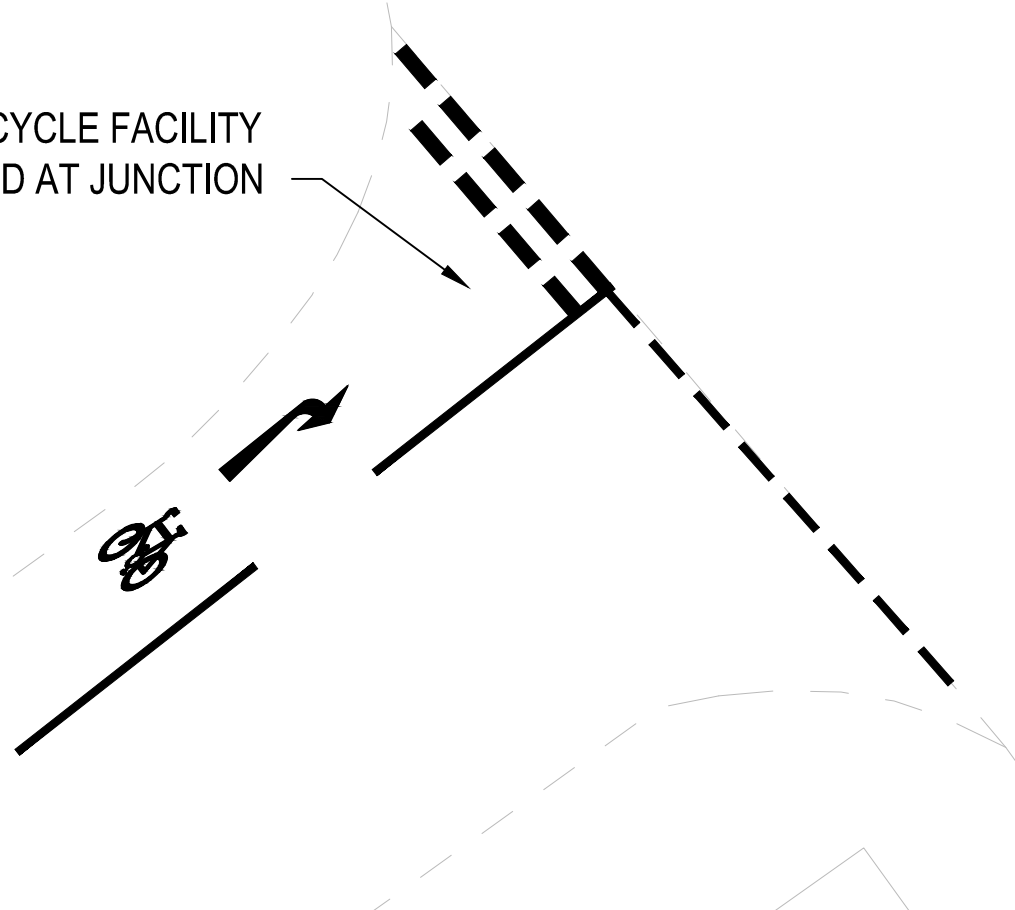


Inset 1 - 1:100 @ A3

CONTRAFLOW CYCLE FACILITY  
TO BE PROVIDED AT JUNCTION

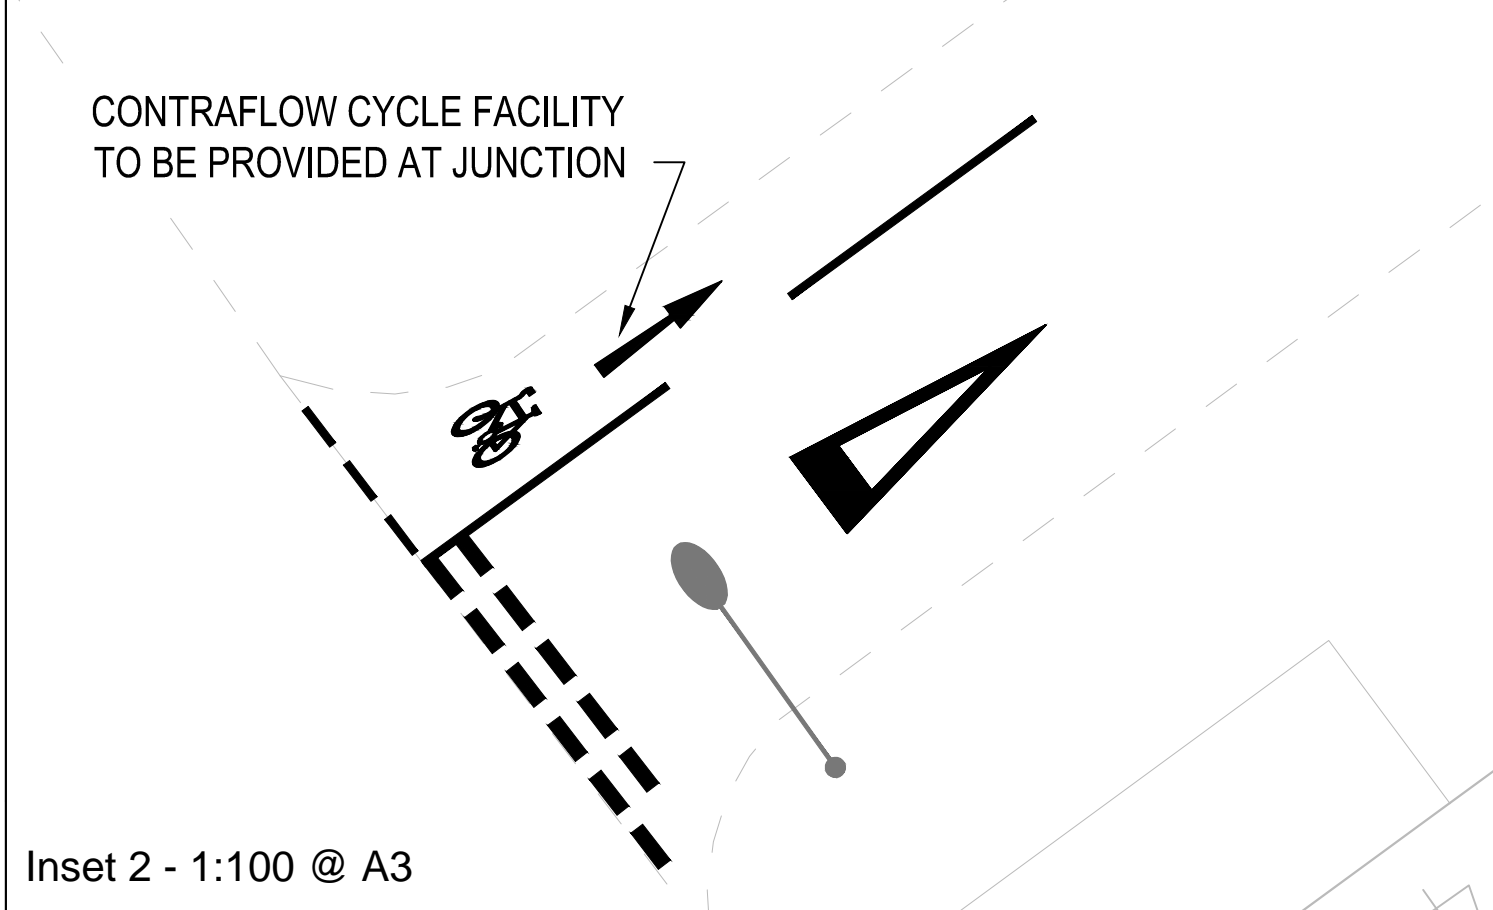

Inset 2 - 1:100 @ A3

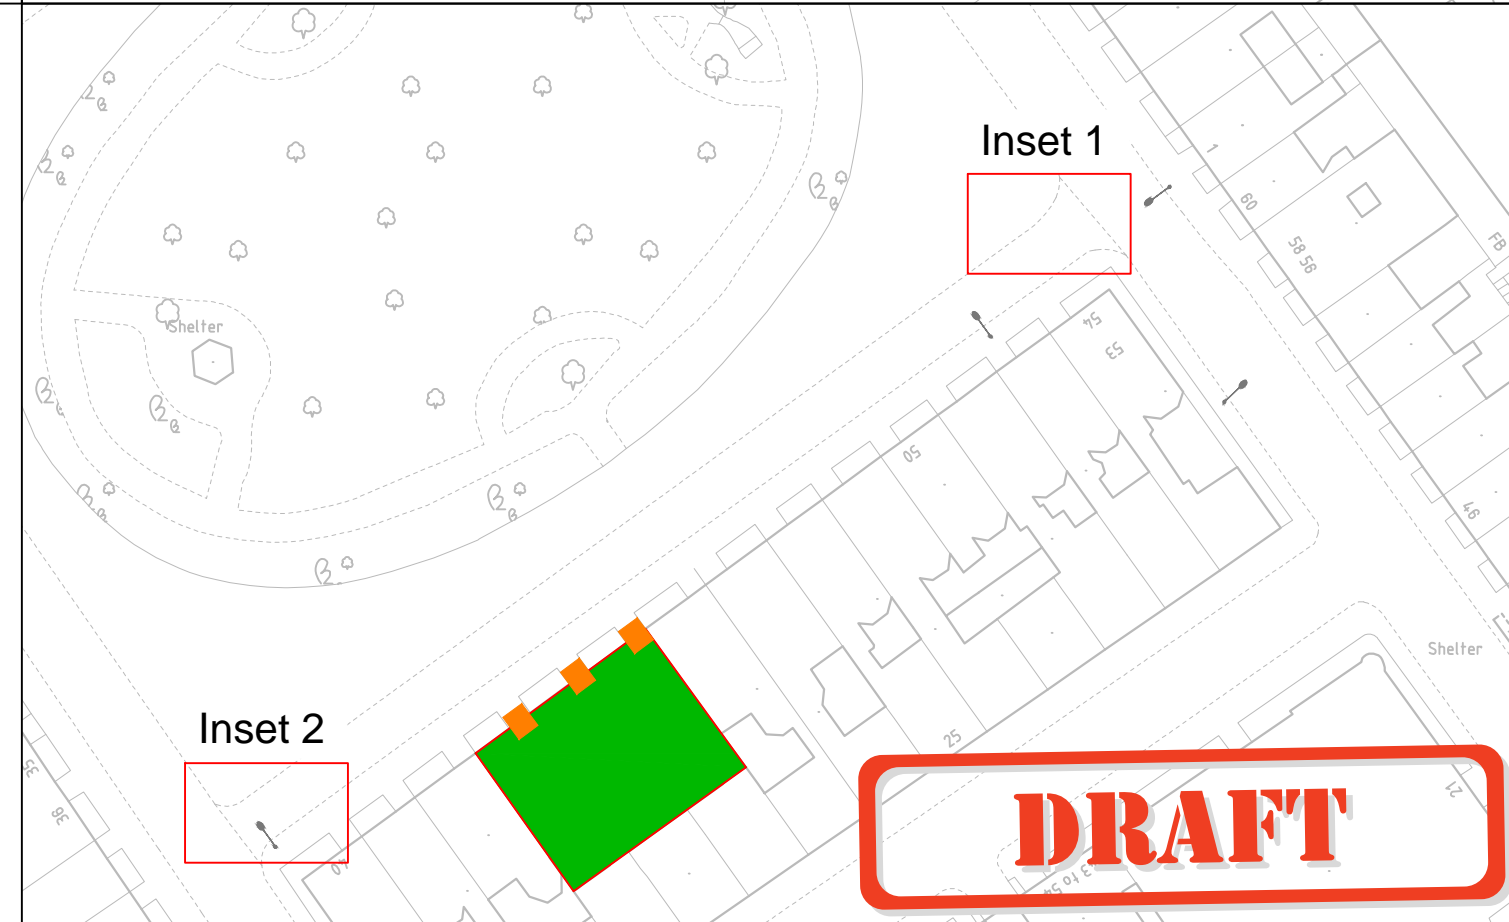

**DRAFT**

| Key |                                  |
|-----|----------------------------------|
|     | Existing lighting column         |
|     | Existing Signage Pole            |
|     | Existing Pupil Entrance          |
|     | Proposed Signage Pole            |
|     | Proposed Signage                 |
|     | Proposed Timed Road Closure Area |

| Rev | By | Date | Amendments |
|-----|----|------|------------|
|     |    |      |            |
|     |    |      |            |
|                   |                |
|-------------------|----------------|
| Scale<br>NTS @ A3 | Date<br>JAN 21 |
| Drawn By<br>DS    | File Ref       |
| Checked By<br>YK  | Dwg Name       |
| Drawing Location  |                |
| Drawing Number    | Rev.<br>A      |