


NOTES:  
 This scheme drawing has been developed as a design concept for the purposes of option testing and therefore does not represent a final design for construction.

THIS DRAWING IS ONLY APPLICABLE TO THE PROJECT STATED BELOW.  
 THIS DRAWING IS ONLY TO BE USED AT THE SIZE AND SCALE STATED BELOW.  
 ANY DISCREPANCIES ARE TO BE REPORTED TO THE DESIGNER NAMED BELOW.

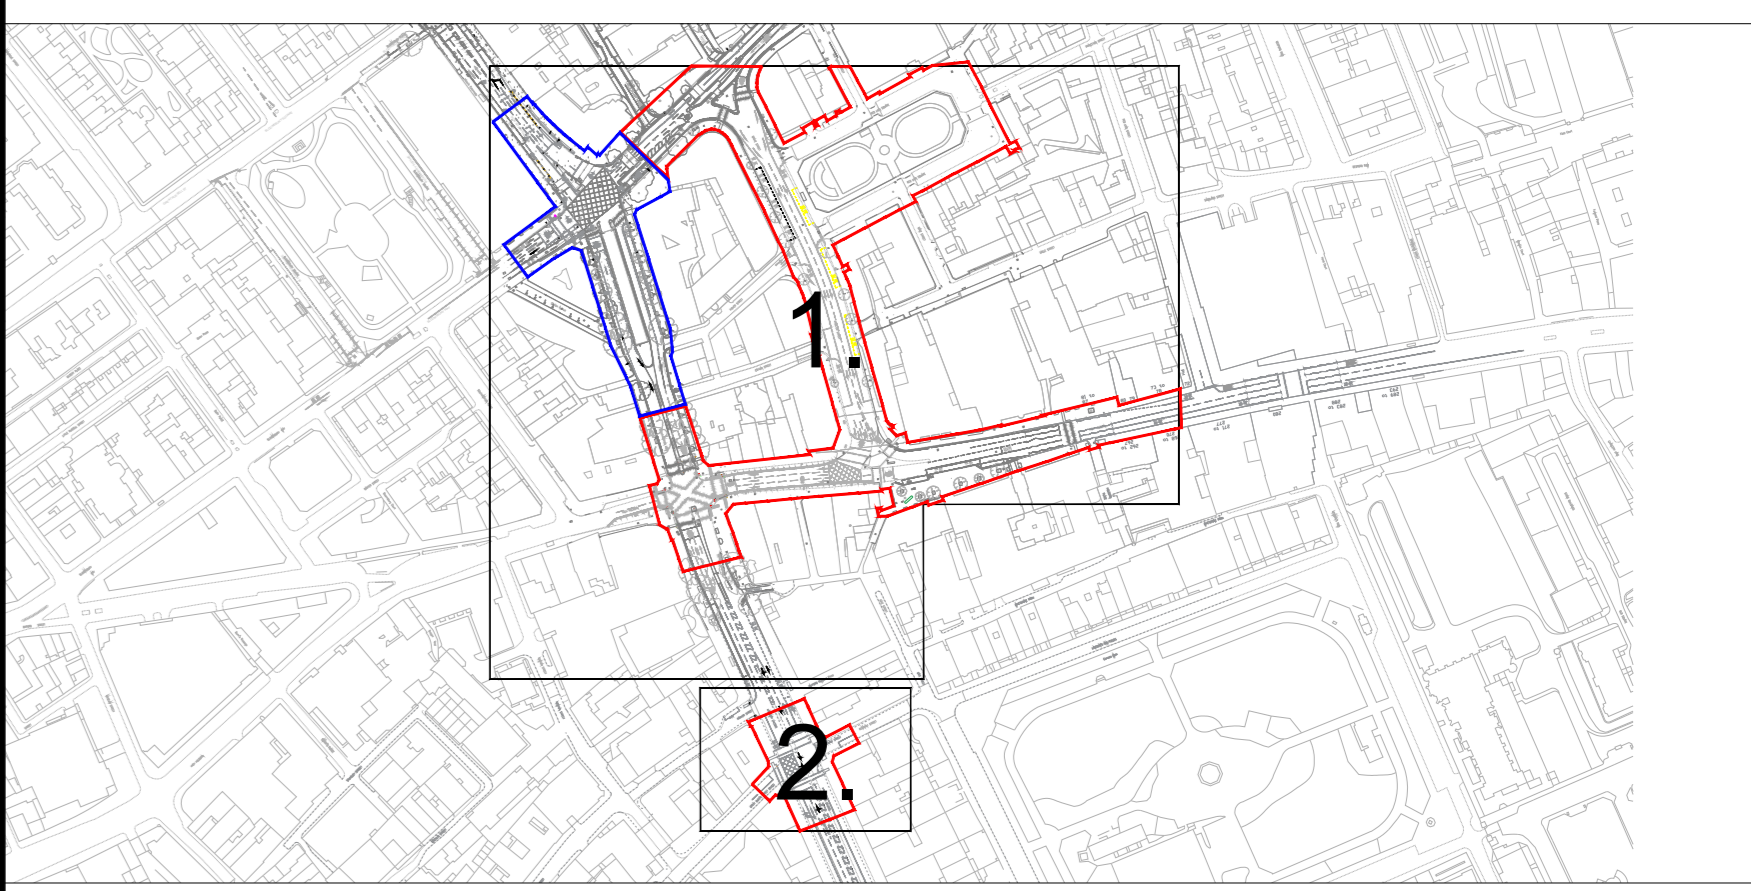

**Legend**

- Proposed buildout
- Proposed bus shelter
- Potential areas for planting
- Proposed seating

REV	DATE	DRAWN	REV'D	APP'D	NOTES

DRAWING STATUS  
**DRAFT**

**NORMAN ROURKE PRYME**

London  
 57 Webber Street,  
 London, SE1 0RF  
 +44 (0)207 654 7280

Bristol  
 4 Colston Avenue,  
 Bristol, BS1 4ST  
 +44 (0)117 387 8910  
 www.nrp ltd.com

CLIENT  
 CAMDEN COUNCIL

PROJECT  
 HOLBORN CYCLE SAFETY SCHEME

DRAWN	DESIGNED	REVIEWED	DATE	APPROVED	DATE
AG	AG	AS	06.05.22	AS	06.05.22

TITLE  
 HOLBORN CYCLE SAFETY SCHEME  
 CONSULTATION DRAWING

SCALE	DRAWING No	REV
NTS	7357_OS_013_01	2.0

LOGIN NAME: ANDREW GRAHAM  
 LOCATION: B:\Projects\7357 Holborn Liveable Neighbourhood\Deliverables\Drawings\High Holborn - Procter Street safety scheme\Short Term Scheme\7357\_OS\_013\_01\_V8.dwg