

**LEGEND**

- Proposed cycle maintenance stand
- ST Proposed TfL cycle hire terminal
- Existing tree to be retained

**NOTES**


1. Do not scale from this drawing.
2. All dimensions are in metres unless otherwise specified.
3. Background survey information supplied by others. See original survey plans for details.
4. This drawing is to be read in conjunction with all drawings and documents related to the project.

**LEGEND**

- Highway Boundary
- Proposed kerb
- Proposed white road markings
- Proposed yellow road markings
- Existing concrete paving to be retained and made good
- Proposed footway build out
- Proposed granite cobbles
- Proposed compacted gravel to tree pit surround
- Proposed low level planting bed
- Proposed e-scooter and cycle hire bay
- Proposed motorcycle parking bay
- Proposed cycle hangar parking
- Proposed wayfinding column
- Proposed cycle stand

Rev	Date	Description	Drn	Chk	App
P01	---	ORIGINAL ISSUE	JA	---	---


This drawing has been specifically prepared to meet the requirements of the named client and may contain design and innovative features which differ from conventional design standards.

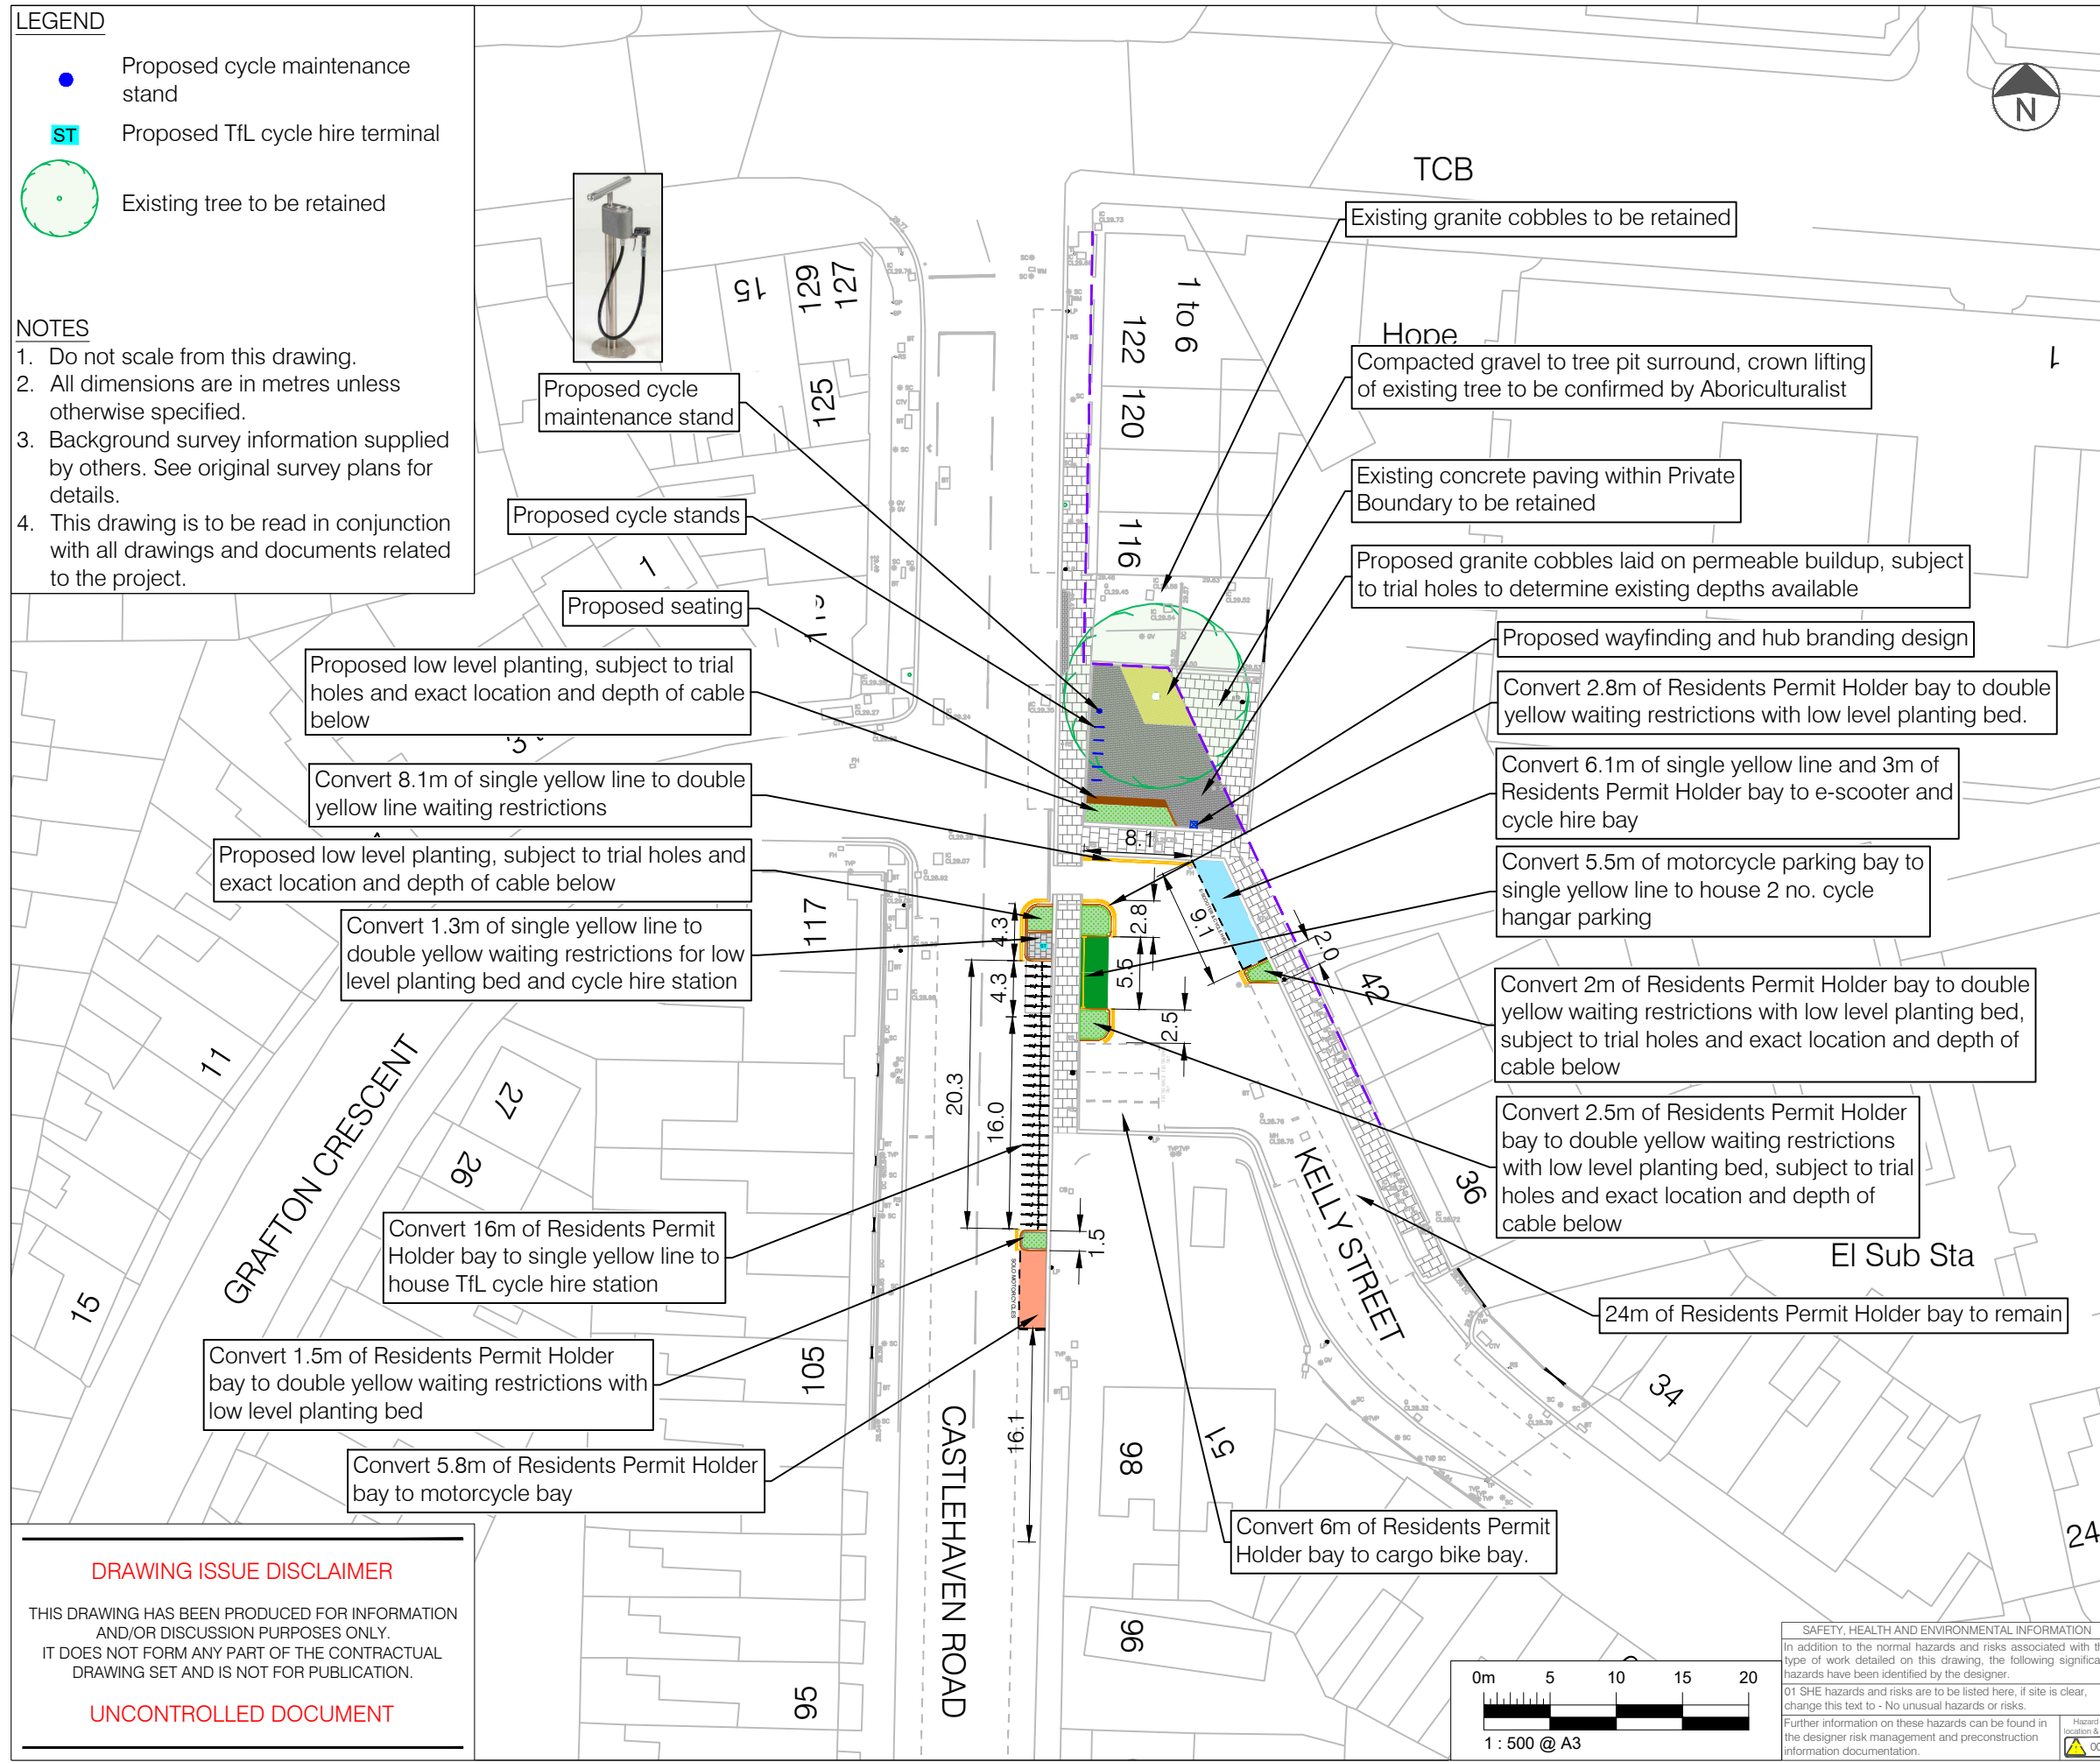

**DRAWING ISSUE DISCLAIMER**

THIS DRAWING HAS BEEN PRODUCED FOR INFORMATION AND/OR DISCUSSION PURPOSES ONLY. IT DOES NOT FORM ANY PART OF THE CONTRACTUAL DRAWING SET AND IS NOT FOR PUBLICATION.

**UNCONTROLLED DOCUMENT**

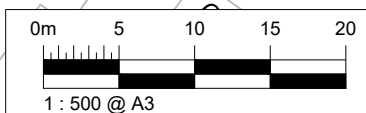

**SAFETY, HEALTH AND ENVIRONMENTAL INFORMATION**

In addition to the normal hazards and risks associated with the type of work detailed on this drawing, the following significant hazards have been identified by the designer.

01 SHE hazards and risks are to be listed here, if site is clear, change this text to - No unusual hazards or risks.

Further information on these hazards can be found in the designer risk management and preconstruction information documentation.

Hazard location & ID



Client <b>Camden</b>					
Project KENTISH TOWN MOBILITY HUBS					
Drawing Title KELLY STREET CONCEPT DESIGN SHEET 3 OF 6					
Drawing Status <b>DRAFT</b> FOR APPROVAL					
Drawn	Designed	Date	Scale	Size	
JA	JA	AUG 2024	1:500	A3	
Drawing No. 100009910-2-0100-03					Rev P01