


KENTISH TOWN CofE PRIMARY SCHOOL

SCHOOL — KEEP — CLEAR

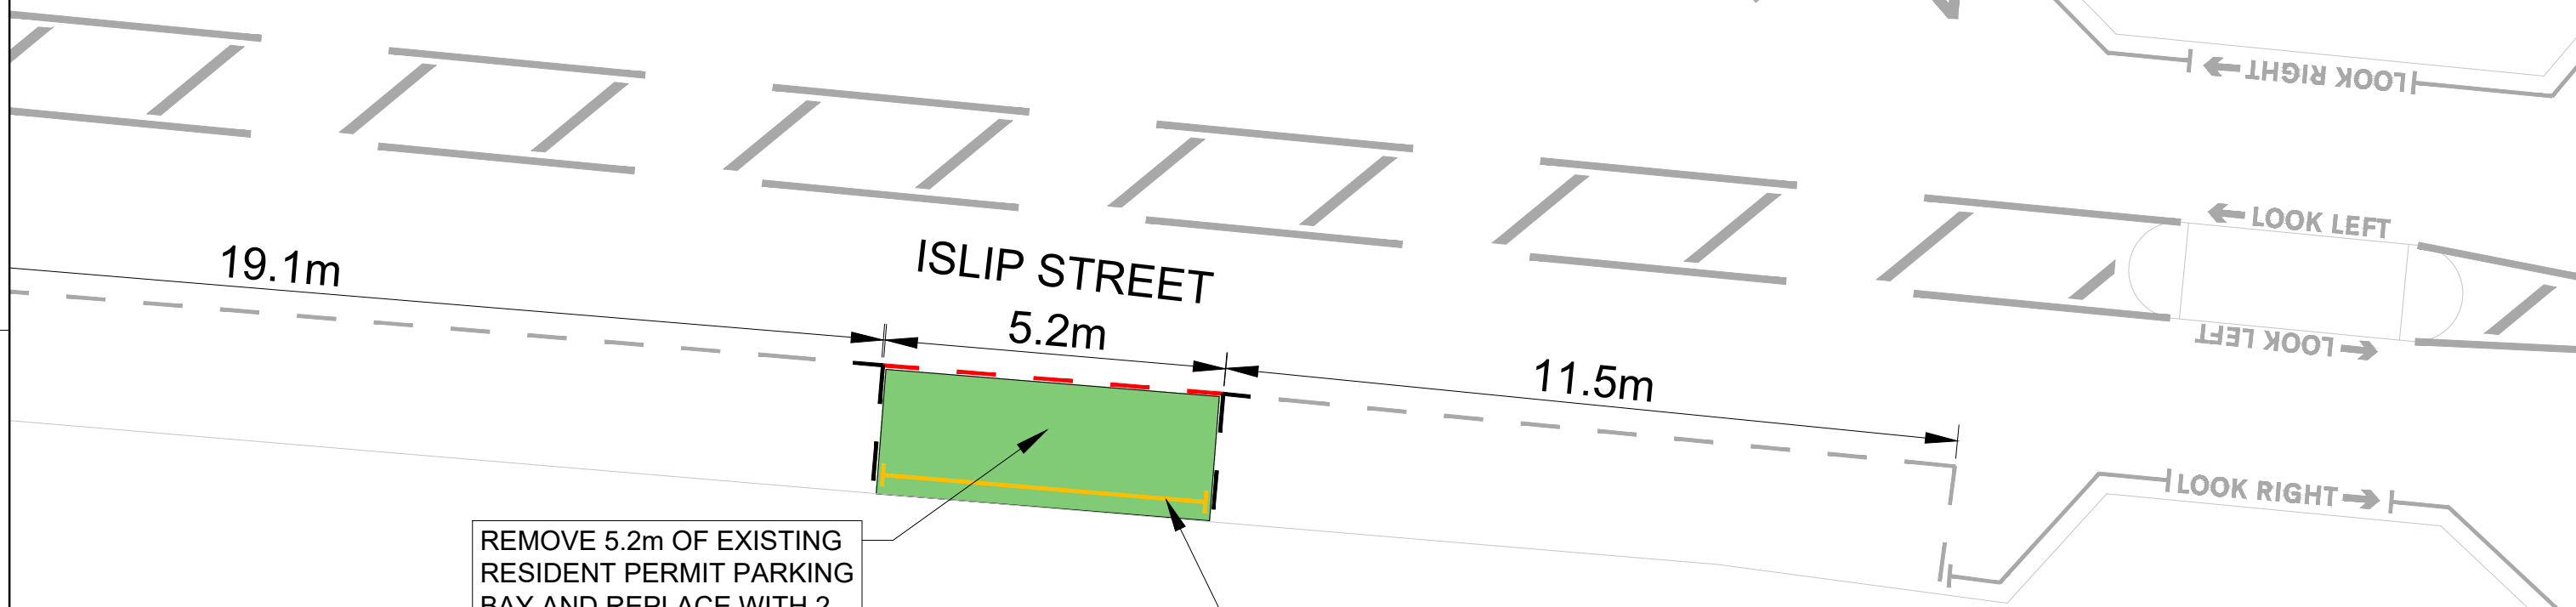

REMOVE 5.2m OF EXISTING RESIDENT PERMIT PARKING BAY AND REPLACE WITH 2 CYCLE HANGAR UNITS

SINGLE YELLOW LINE TO BE INTRODUCED

15

17

19

21

23

25

27

**Camden**  
Design Team  
Transport Strategy Service  
London Borough of Camden  
5 Pancras Square  
Tel 020 7974 5551, Fax 020 7974 6952  
DX 2106 Euston, Minicom 020 7974 6866

Project  
Cycle Hangars  
Drawing Title  
Islip Street  
(Outside No.19 Islip Street)  
Consultation Drawing

**Key**  
Existing road markings  
Existing road markings to be removed  
Proposed road markings  
Proposed waiting restrictions

Rev	By	Date	Amendments

Scale NTS @ A3	Date SEPT 22
Drawn By JR	File Ref
Checked By JA	Dwg Name
Drawing Location	
Drawing Number	Rev. <b>A</b>