

TRAFFIC ENFORCEMENT CAMERA AND SIGNAGE TO BE PLACED ON NEW 6m POLE. SUBJECT TO TESTING


EXISTING PUPIL ENTRANCE

TRAFFIC ENFORCEMENT CAMERA AND SIGNAGE TO BE PLACED ON EXISTING LIGHTING COLUMN. SUBJECT TO TESTING


PROPOSED HEALTHY SCHOOL STREET FOLDING SIGNS TO BE PLACED ON NEW 4m SIGNAGE POLES

HEALTHY SCHOOL STREET RESTRICTED AREA

PROPOSED HEALTHY SCHOOL STREET FOLDING SIGNS TO BE PLACED ON NEW 4m SIGNAGE POLES

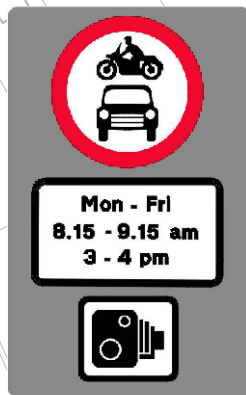

TRAFFIC ENFORCEMENT CAMERA AND SIGNAGE TO BE PLACED ON NEW 6m POLE. SUBJECT TO TESTING

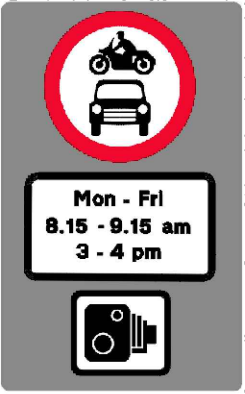


PROPOSED HEALTHY SCHOOL STREET FOLDING SIGNS TO BE PLACED ON NEW 4m SIGNAGE POLES



EXISTING PUPIL ENTRANCE

HEALTHY SCHOOL STREET RESTRICTED AREA

TRAFFIC ENFORCEMENT CAMERA AND SIGNAGE TO BE PLACED ON NEW 6m POLE. SUBJECT TO TESTING

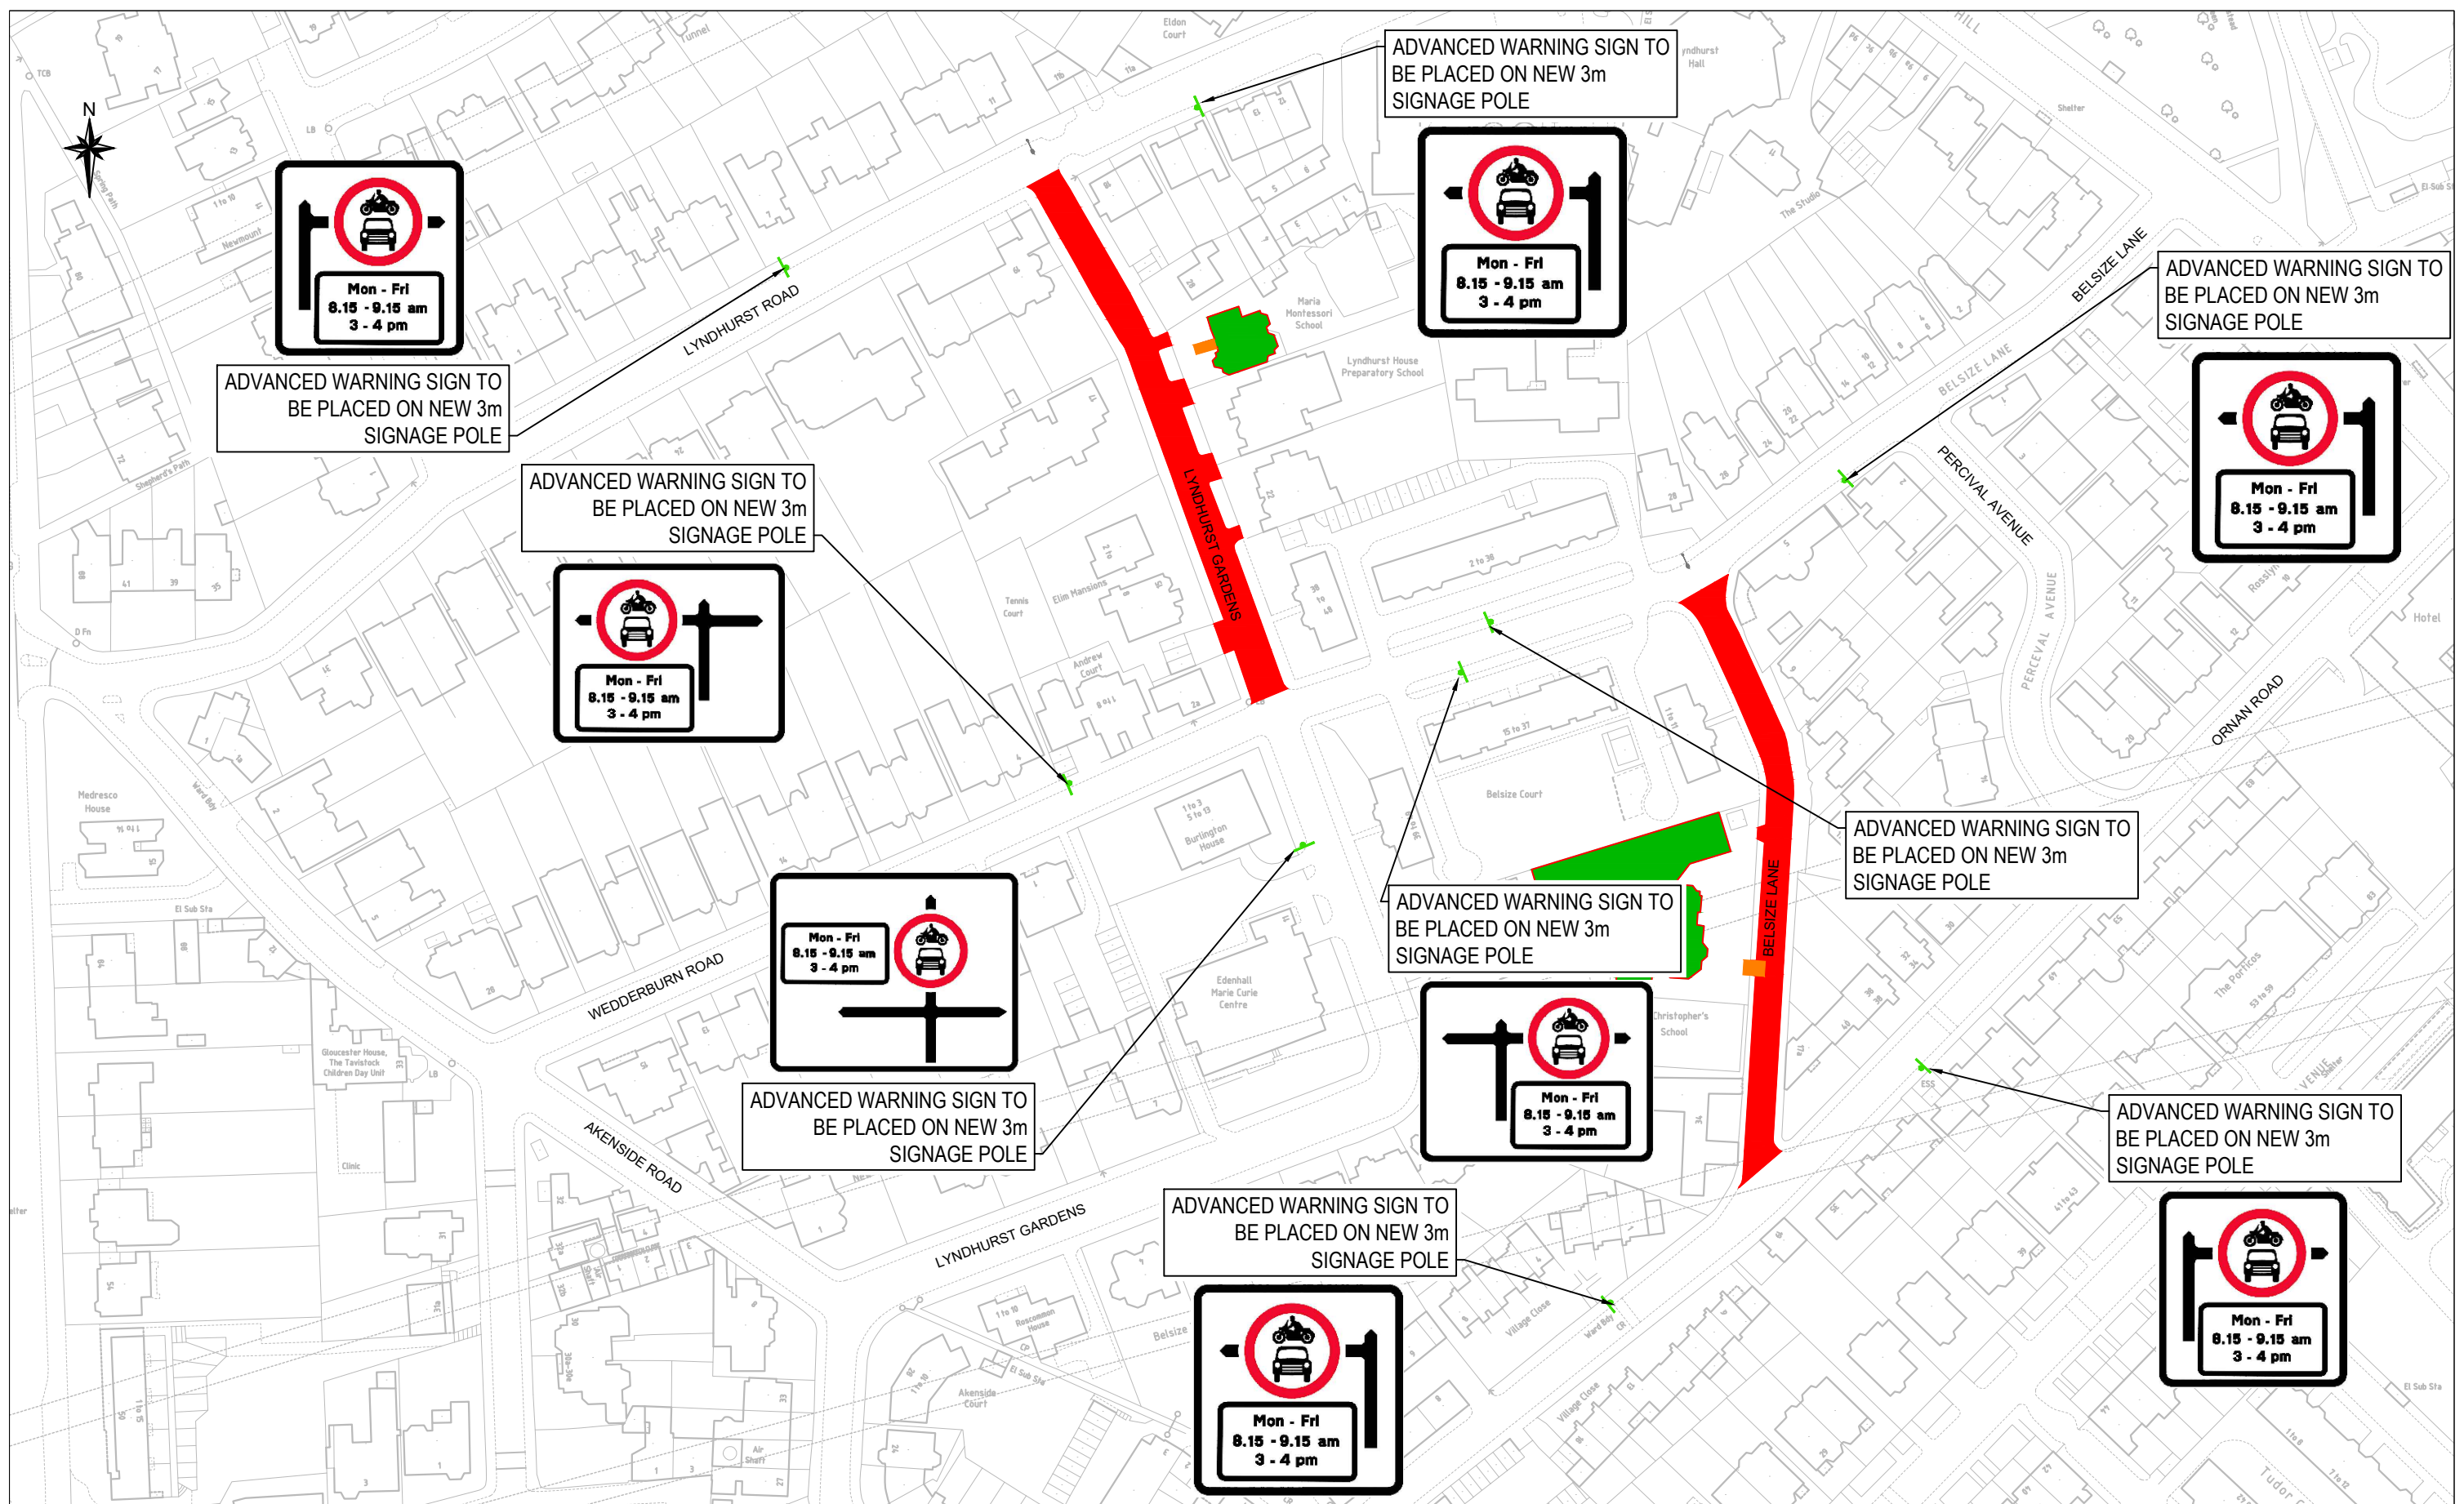

Rev	By	Date	Amendments