


Existing map sign to remain



Existing Healthy School Street signs to remain



Existing Healthy School Street signs to remain

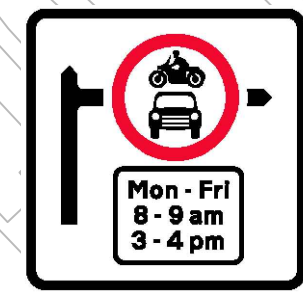


Existing map sign to remain

Existing double yellow lines to remain


Existing traffic enforcement camera to remain

Existing double yellow lines to remain

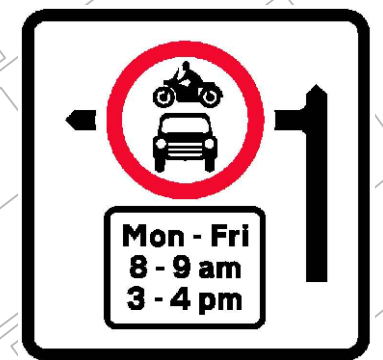


Existing map sign to remain

All proposals of the Experimental Traffic Order are to remain. No changes are proposed.

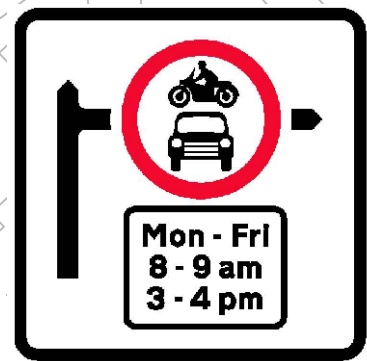

Existing map sign to remain

Existing traffic enforcement camera to remain

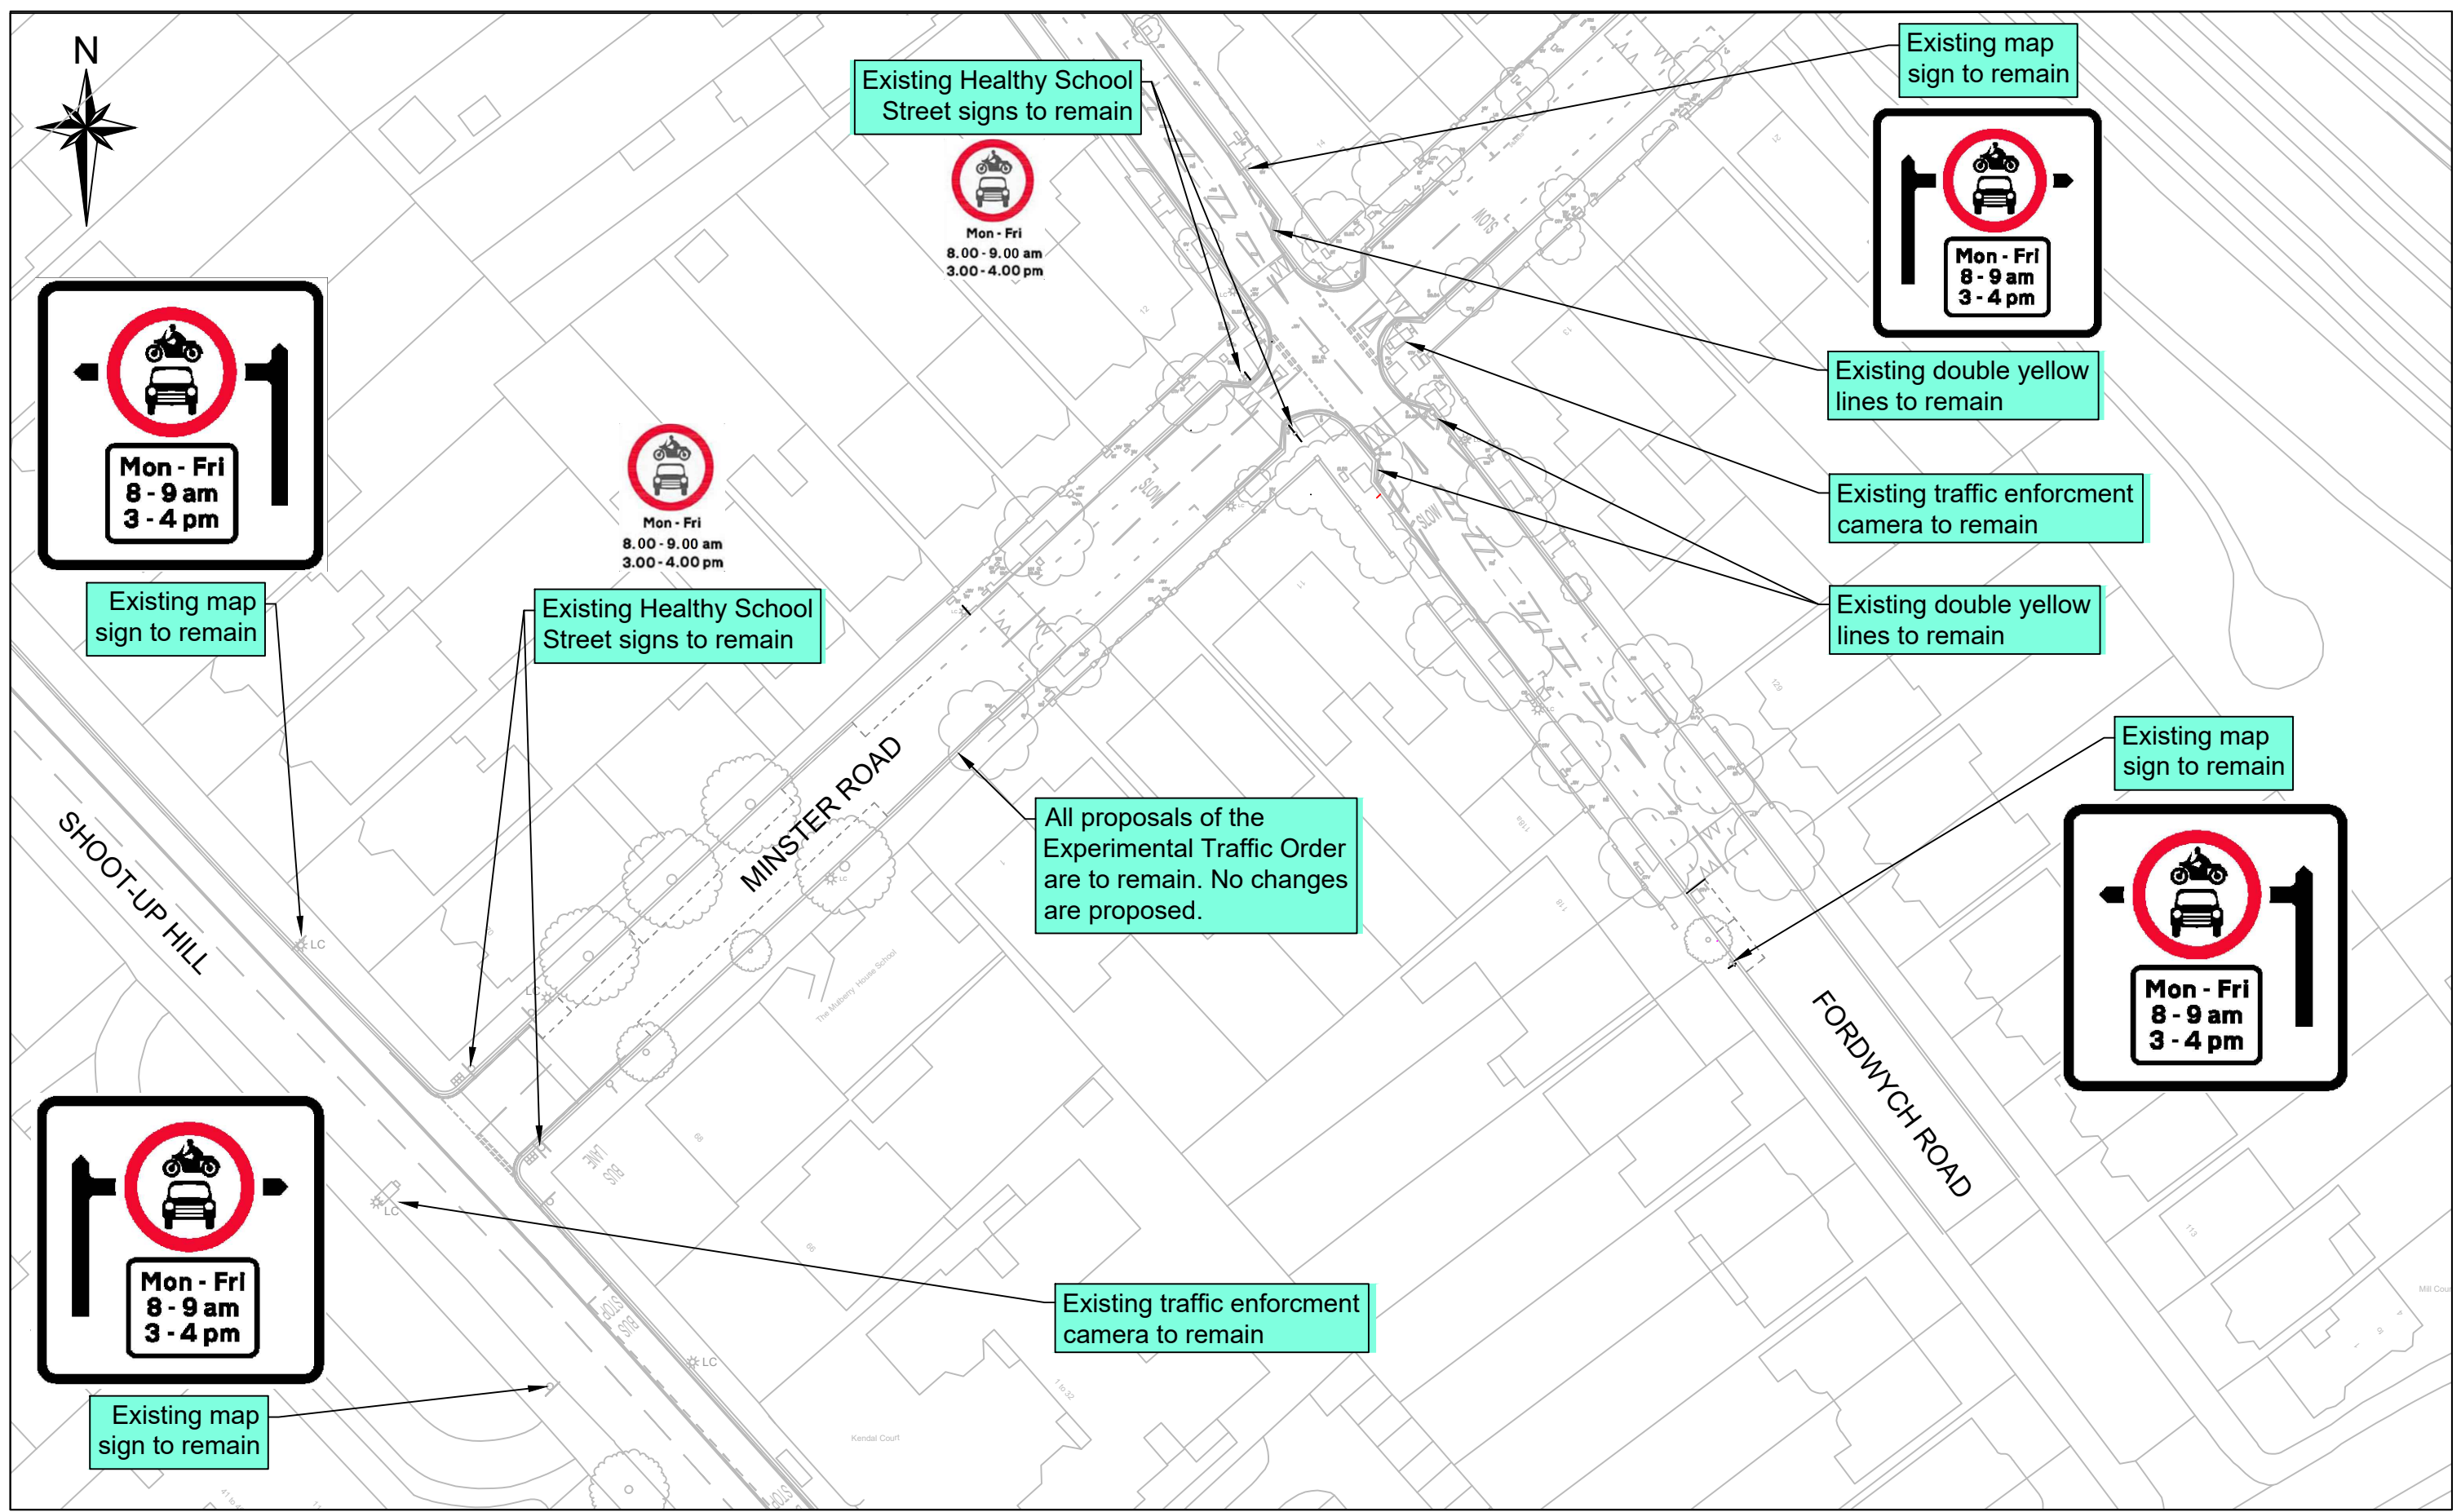

**Camden**  
Design Team  
Transport Strategy Service  
London Borough of Camden  
5 Pancras Square  
Tel 020 7974 5551, Fax 020 7974 6952  
DX 2106 Euston, Minicom 020 7974 6866

Project  
**MINSTER ROAD  
HEALTHY SCHOOLS STREET**

Drawing Title  
**PUBLIC CONSULTATION**

**KEY**

- Existing road marking
- Existing sign on post
- Existing Automatic Number Plate Recognition camera on new CCTV column

Rev	By	Date	Amendments

Scale NTS	Date SEPT 2021
Drawn By DS	File Ref
Checked By YK	Dwg Name
Drawing Location	
Drawing Number	Rev. -