



**KEY:-**

- CARRIAGEWAY
- NEW / EXISTING FOOTWAY
- GRANITE CHANNEL
- 300mm WIDE GRANITE KERB
- TACTILE PAVING
- LC • PROPOSED LAMP COLUMN LOCATION
- 300 WIDE GRANITE KERB LAID FLUSH WITH FOOTWAY
- PROPOSED LOCATION OF TREES
- PROPOSED MOTORCYCLE / CAR PARKING
- PROPOSED CYCLE STANDS

1. New 2.5m wide footway outside Whittlebury Mews West

2. Proposed 3m buildout to existing footway and relocation of existing Motorcycle parking space to outside the Railway House and shortened by 4m

Existing pub delivery door hatch


3. New raised table along the length of the footway buildout

4. New Trees to be planted on carriageway in front of blank wall

Motorcycle bay (currently adjacent to footway buildout) to be reduced to 6m and relocated outside Railway House

5. Existing single yellow lines on Dumpton Place to be converted to double yellow lines

6. Existing perpendicular permit holder bays to be converted to 2 parallel bays. Loss of three resident permit holder spaces

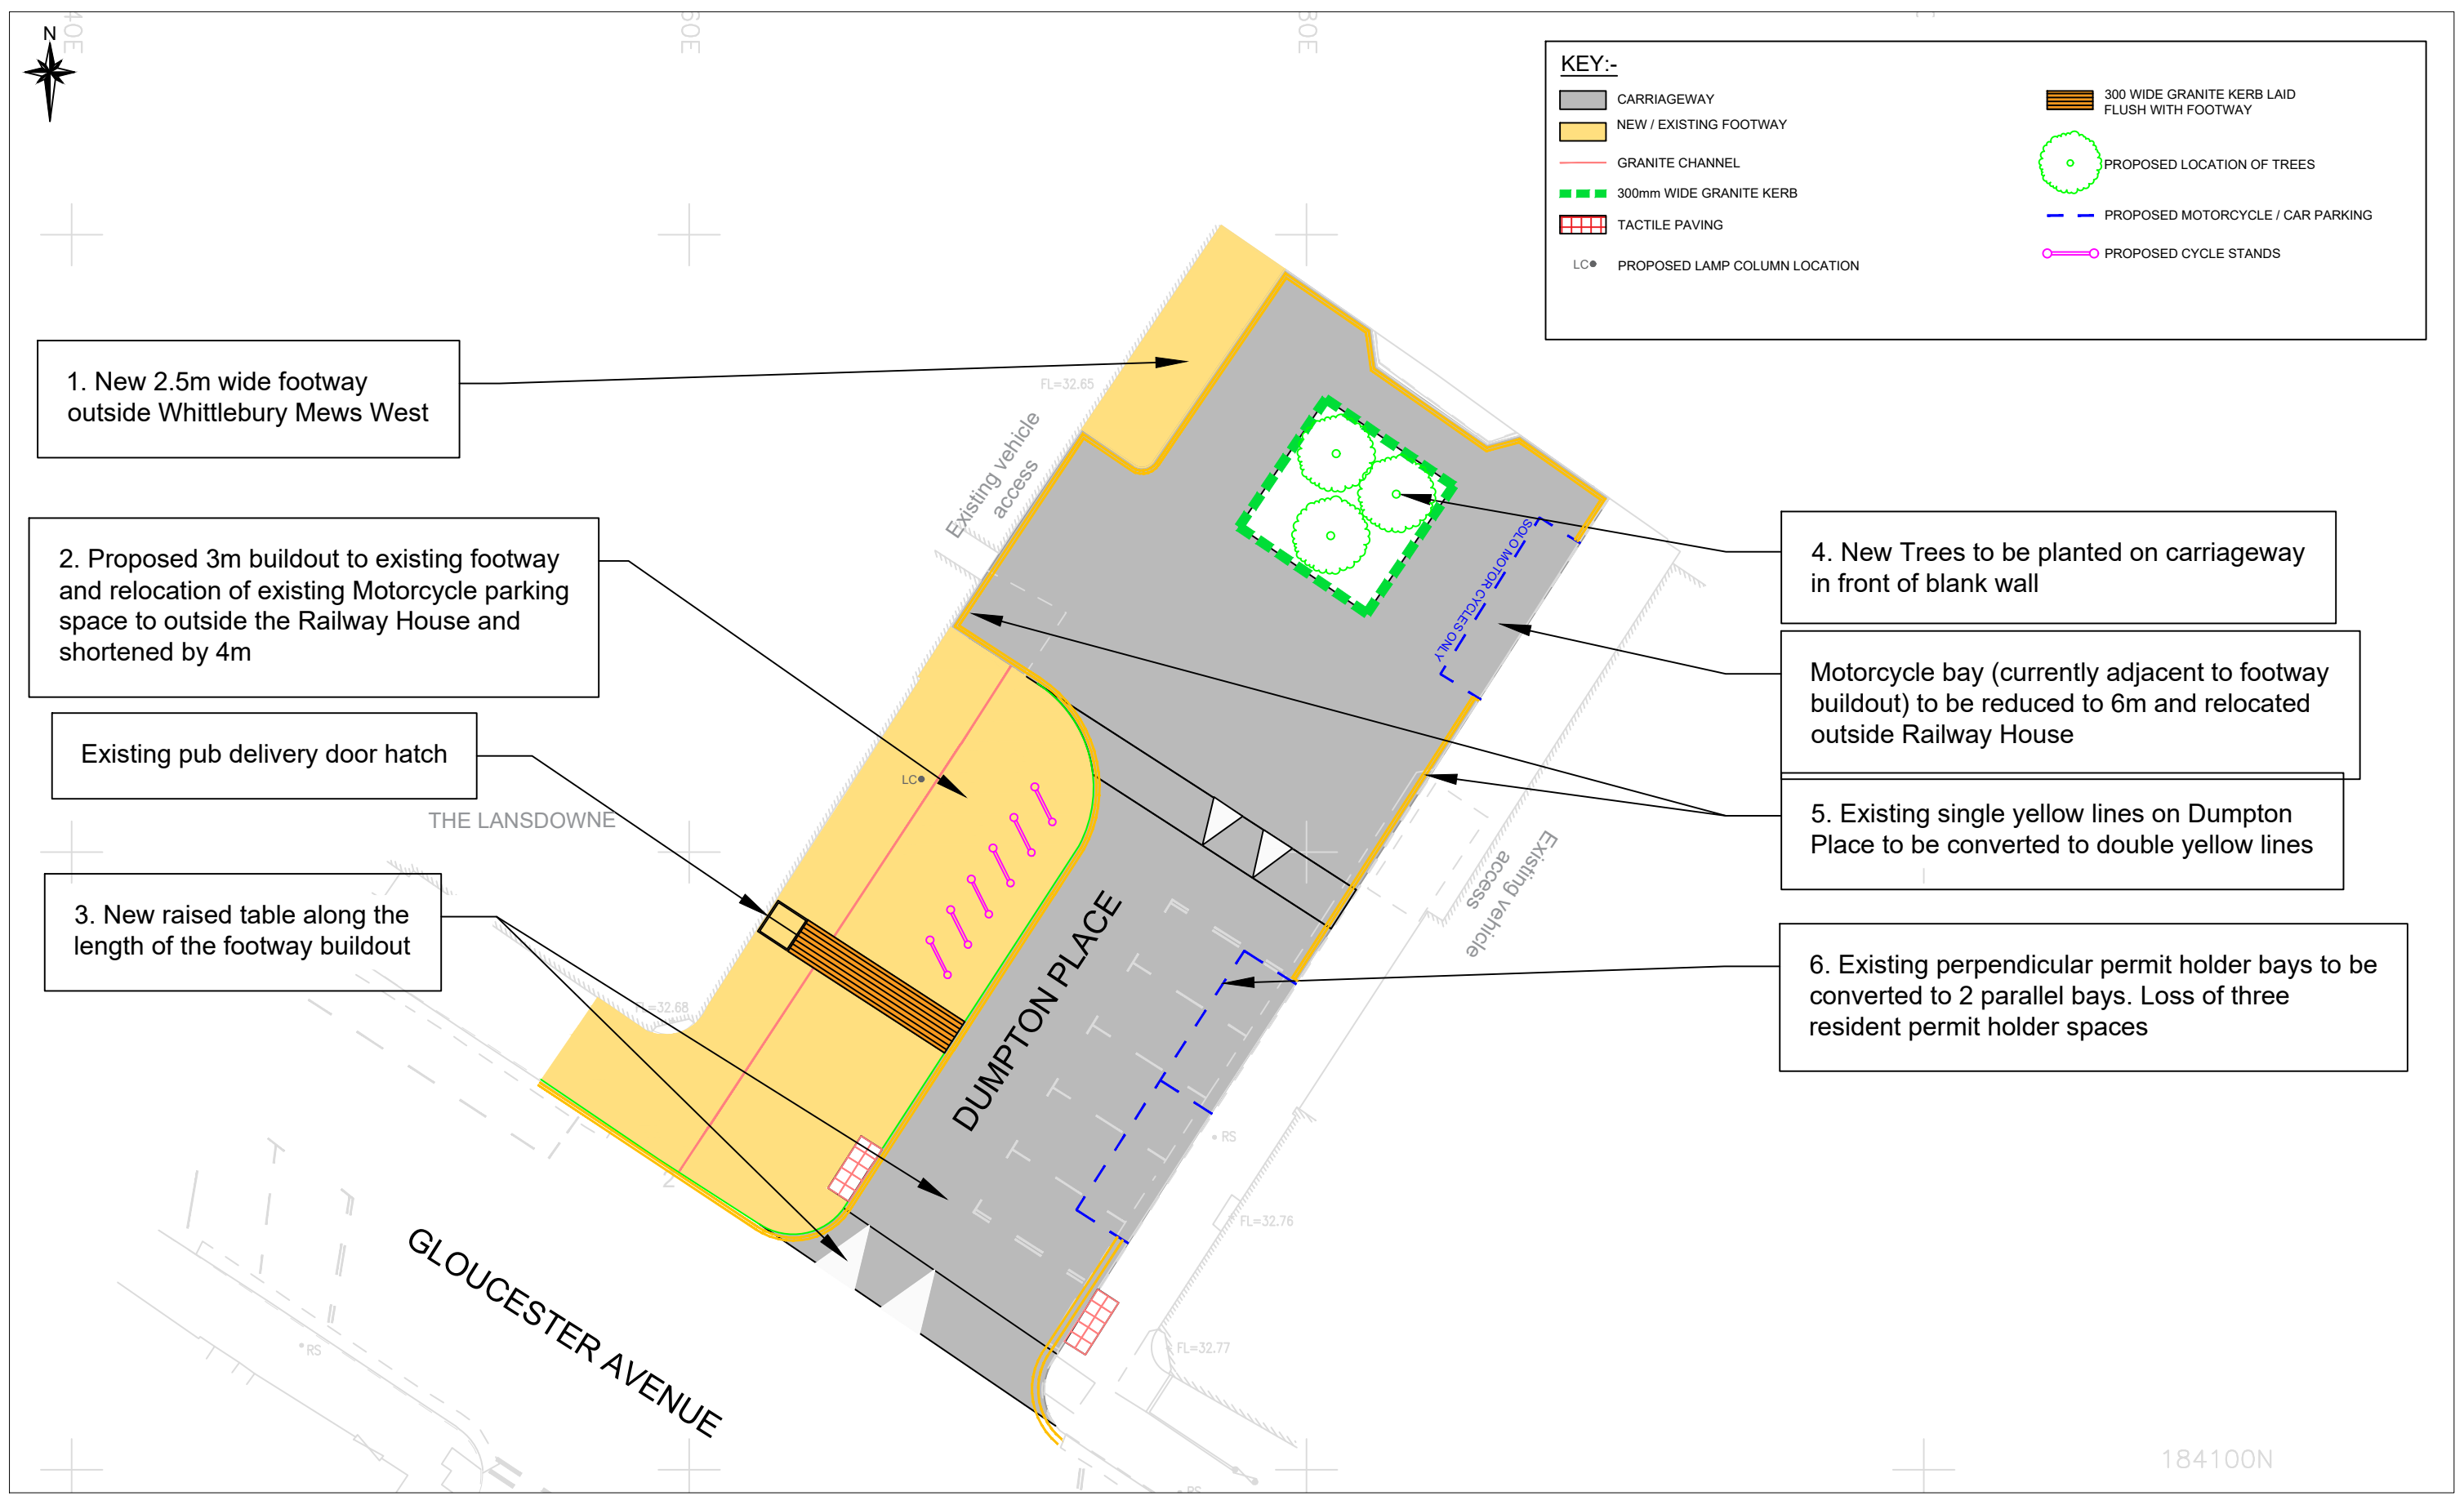

184100N

**Camden**  
 Design Team  
 Transport Strategy Service  
 London Borough of Camden  
 5 Pancras Square  
 Tel 020 7974 5551, Fax 020 7974 6952  
 DX 2106 Euston, Minicom 020 7974 6866

Project  
**DUMPTON PLACE  
 HIGHWAY IMPROVEMENTS**

Drawing Title  
**CONSULTATION LEAFLET  
 FOR CONSULTATION**

Rev	By	Date	Amendments

Scale NTS	Date 24/03/2021
Drawn By AI - YK	File Ref
Checked By -	Dwg Name -
Drawing Location	
Drawing Number S106/DP/001	Rev.