



Proposed changes for Red Lion Street

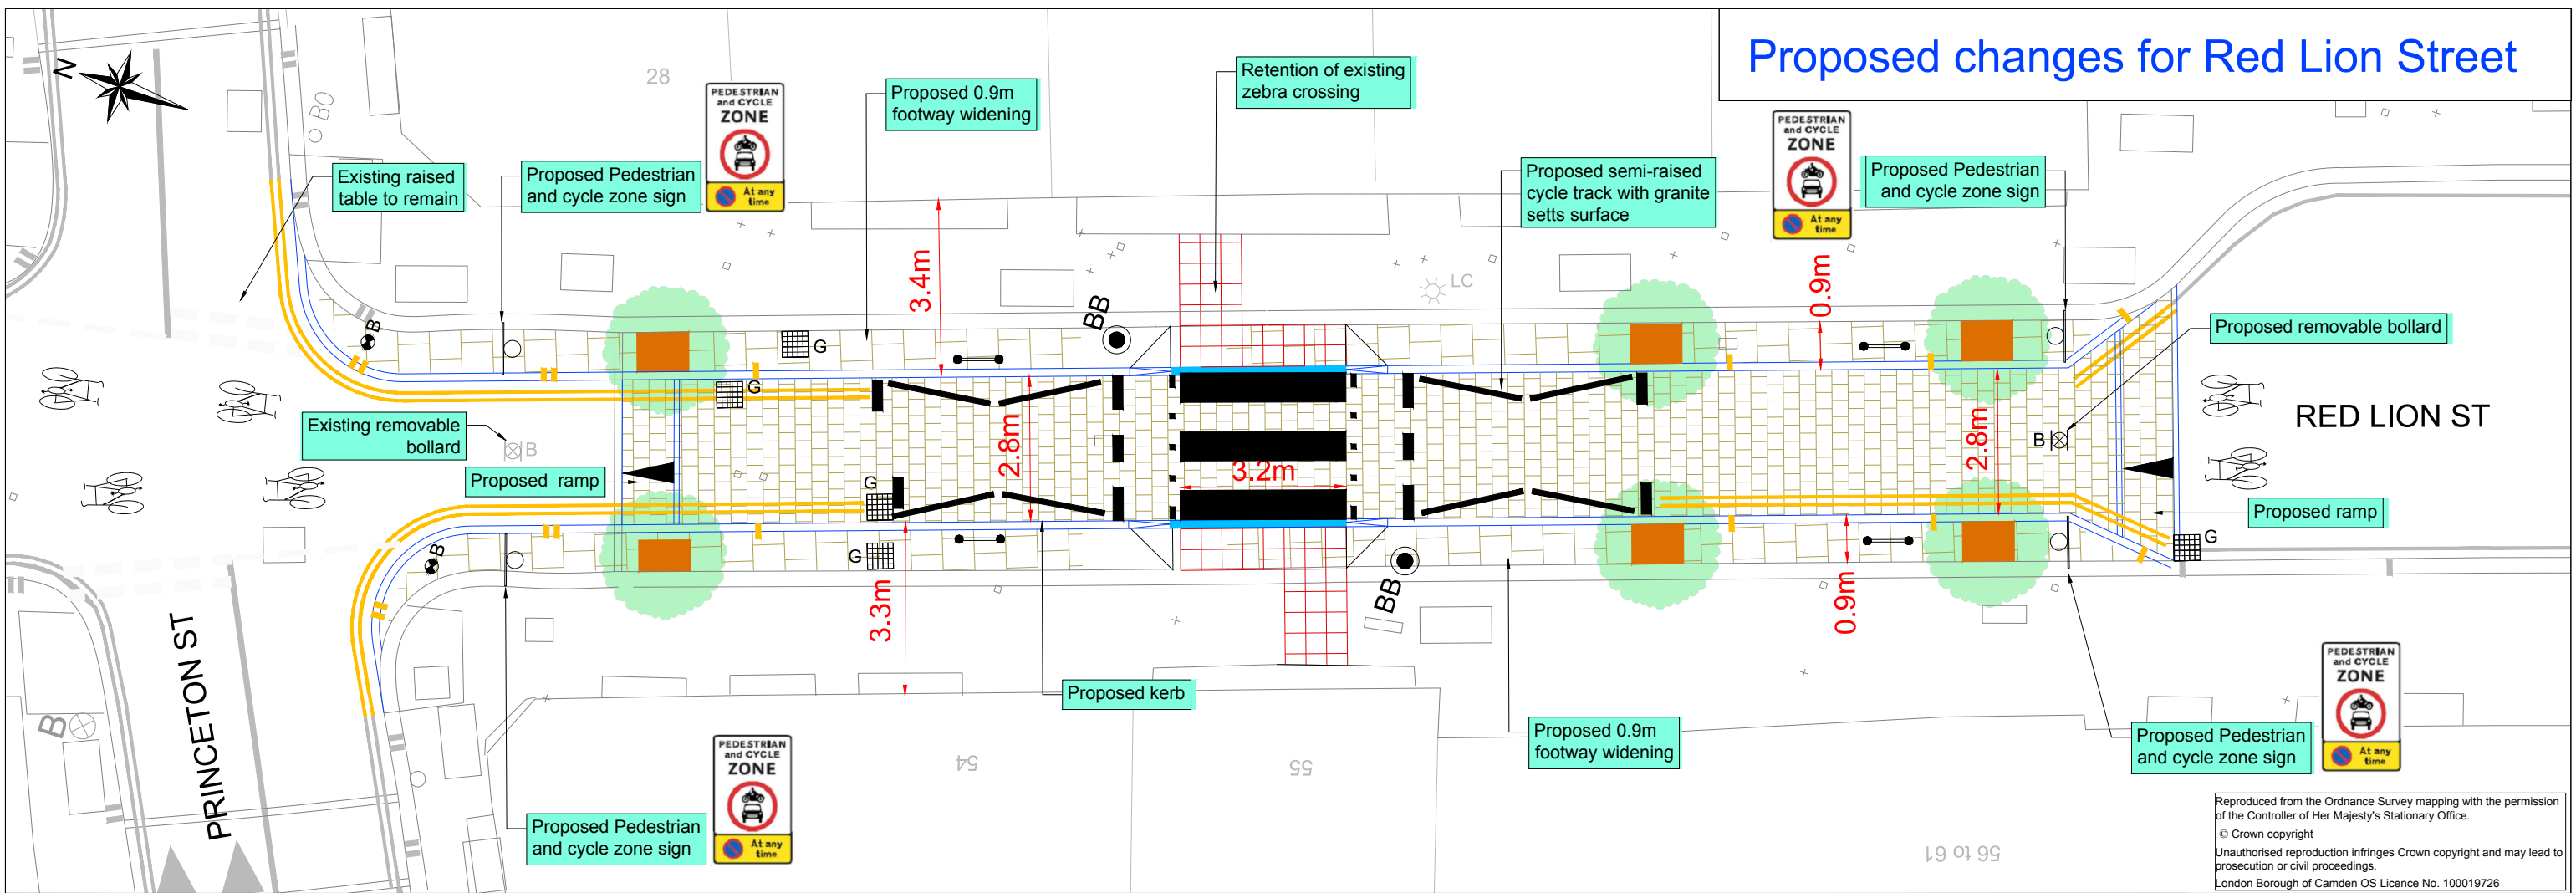

Reproduced from the Ordnance Survey mapping with the permission of the Controller of Her Majesty's Stationary Office.
 © Crown copyright
 Unauthorised reproduction infringes Crown copyright and may lead to prosecution or civil proceedings.
 London Borough of Camden OS Licence No. 100019726

Proposed changes for Dane Street

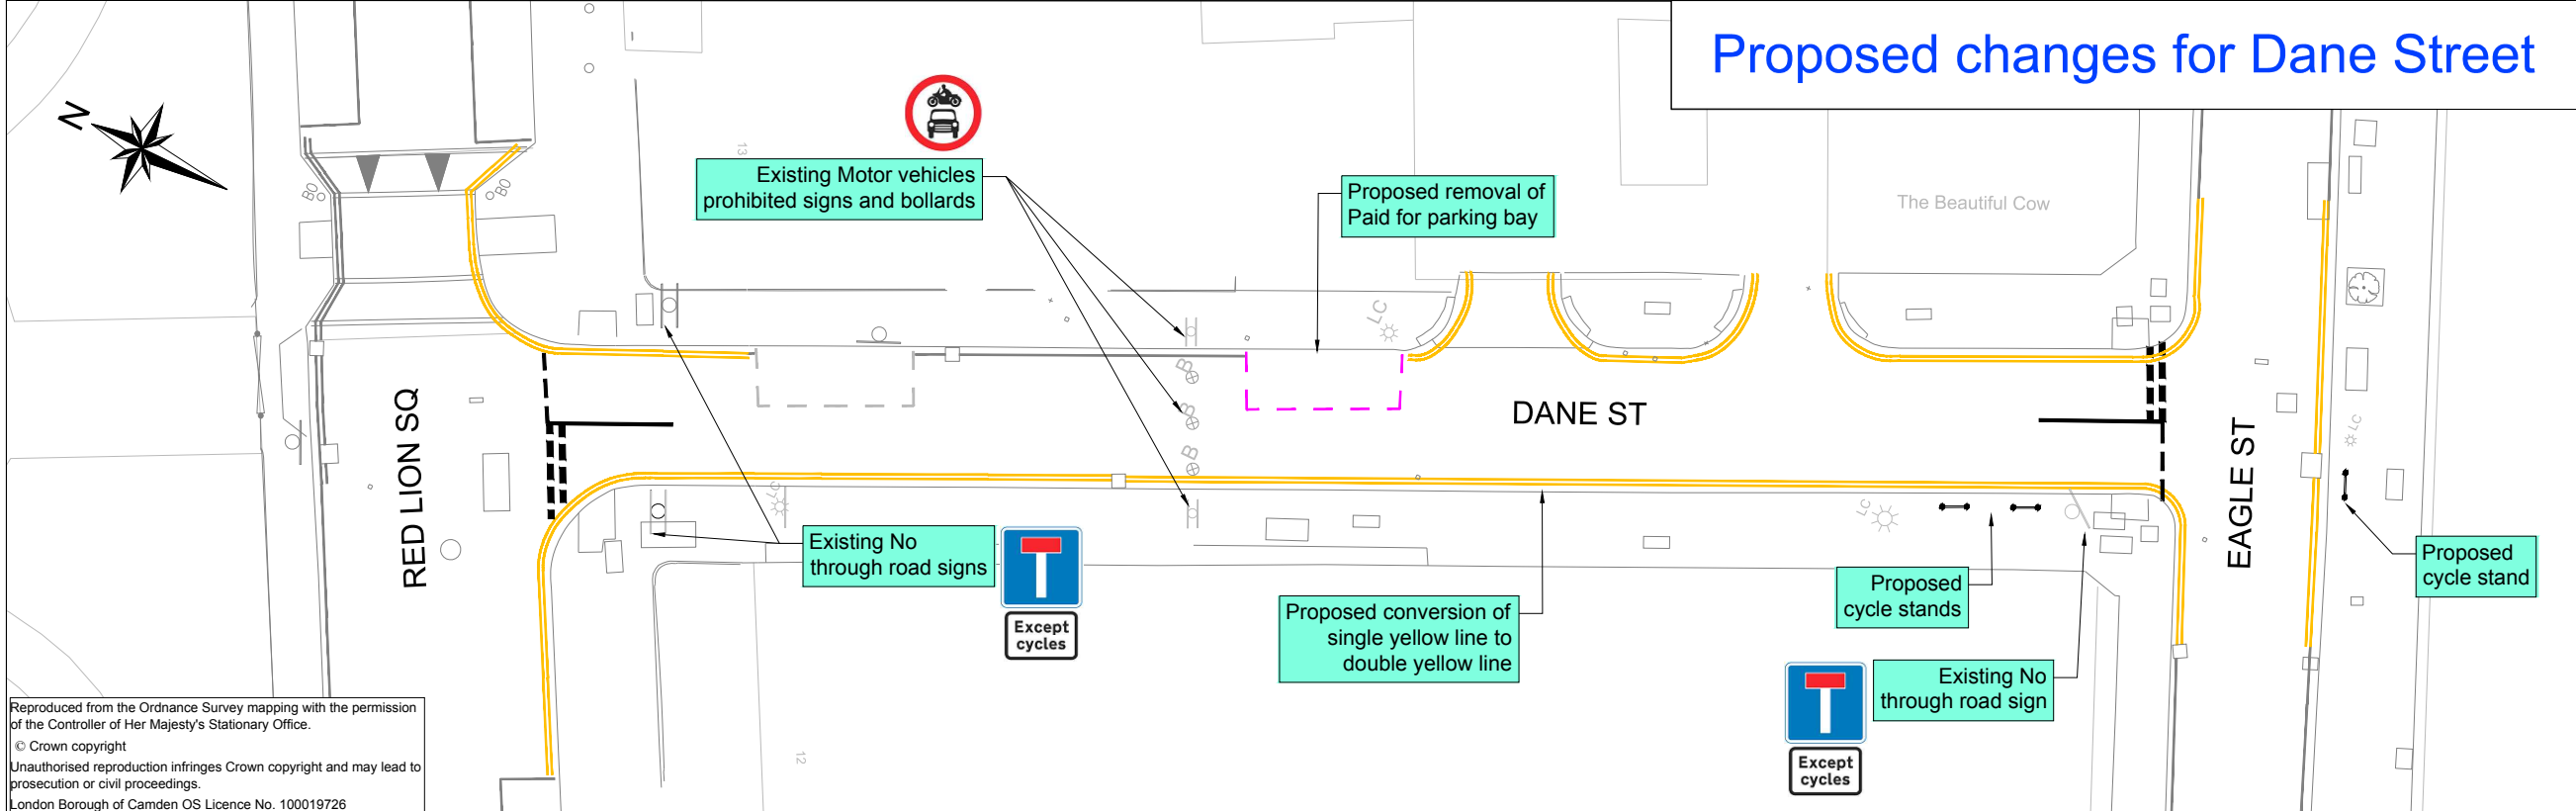

KEY

- Existing road marking
- Proposed white road marking
- Proposed yellow road marking
- Proposed granite kerb
- Proposed sign and sign post
- Proposed tree (subject to enough depth being available following trial hole excavations)
- Proposed cycle stand
- Proposed removable bollard
- Proposed Artificial Stone Paving (ASP) footway paving slabs
- Proposed smooth granite setts

Reproduced from the Ordnance Survey mapping with the permission of the Controller of Her Majesty's Stationary Office.
 © Crown copyright
 Unauthorised reproduction infringes Crown copyright and may lead to prosecution or civil proceedings.
 London Borough of Camden OS Licence No. 100019726

Camden
 Design Team
 Transport Strategy Service
 London Borough of Camden
 5 Pancras Square
 Tel 020 7974 5551, Fax 020 7974 6952
 DX 2106 Euston, Minicom 020 7974 6952

Project
**RED LION STREET & DANE STREET AREA
 SAFE & HEALTHY STREETS SCHEME**

Drawing Title
PUBLIC CONSULTATION

Rev	By	Date	Amendments

Scale
 NTS

Date
 26.07.2021

Drawn By
 RW

Checked
 [Name]

Drawing Number
 TS/20-21/LTN/RLS-DANE/CONS

Rev.
A

DRAFT