


# Cressy Road cycle contraflow scheme

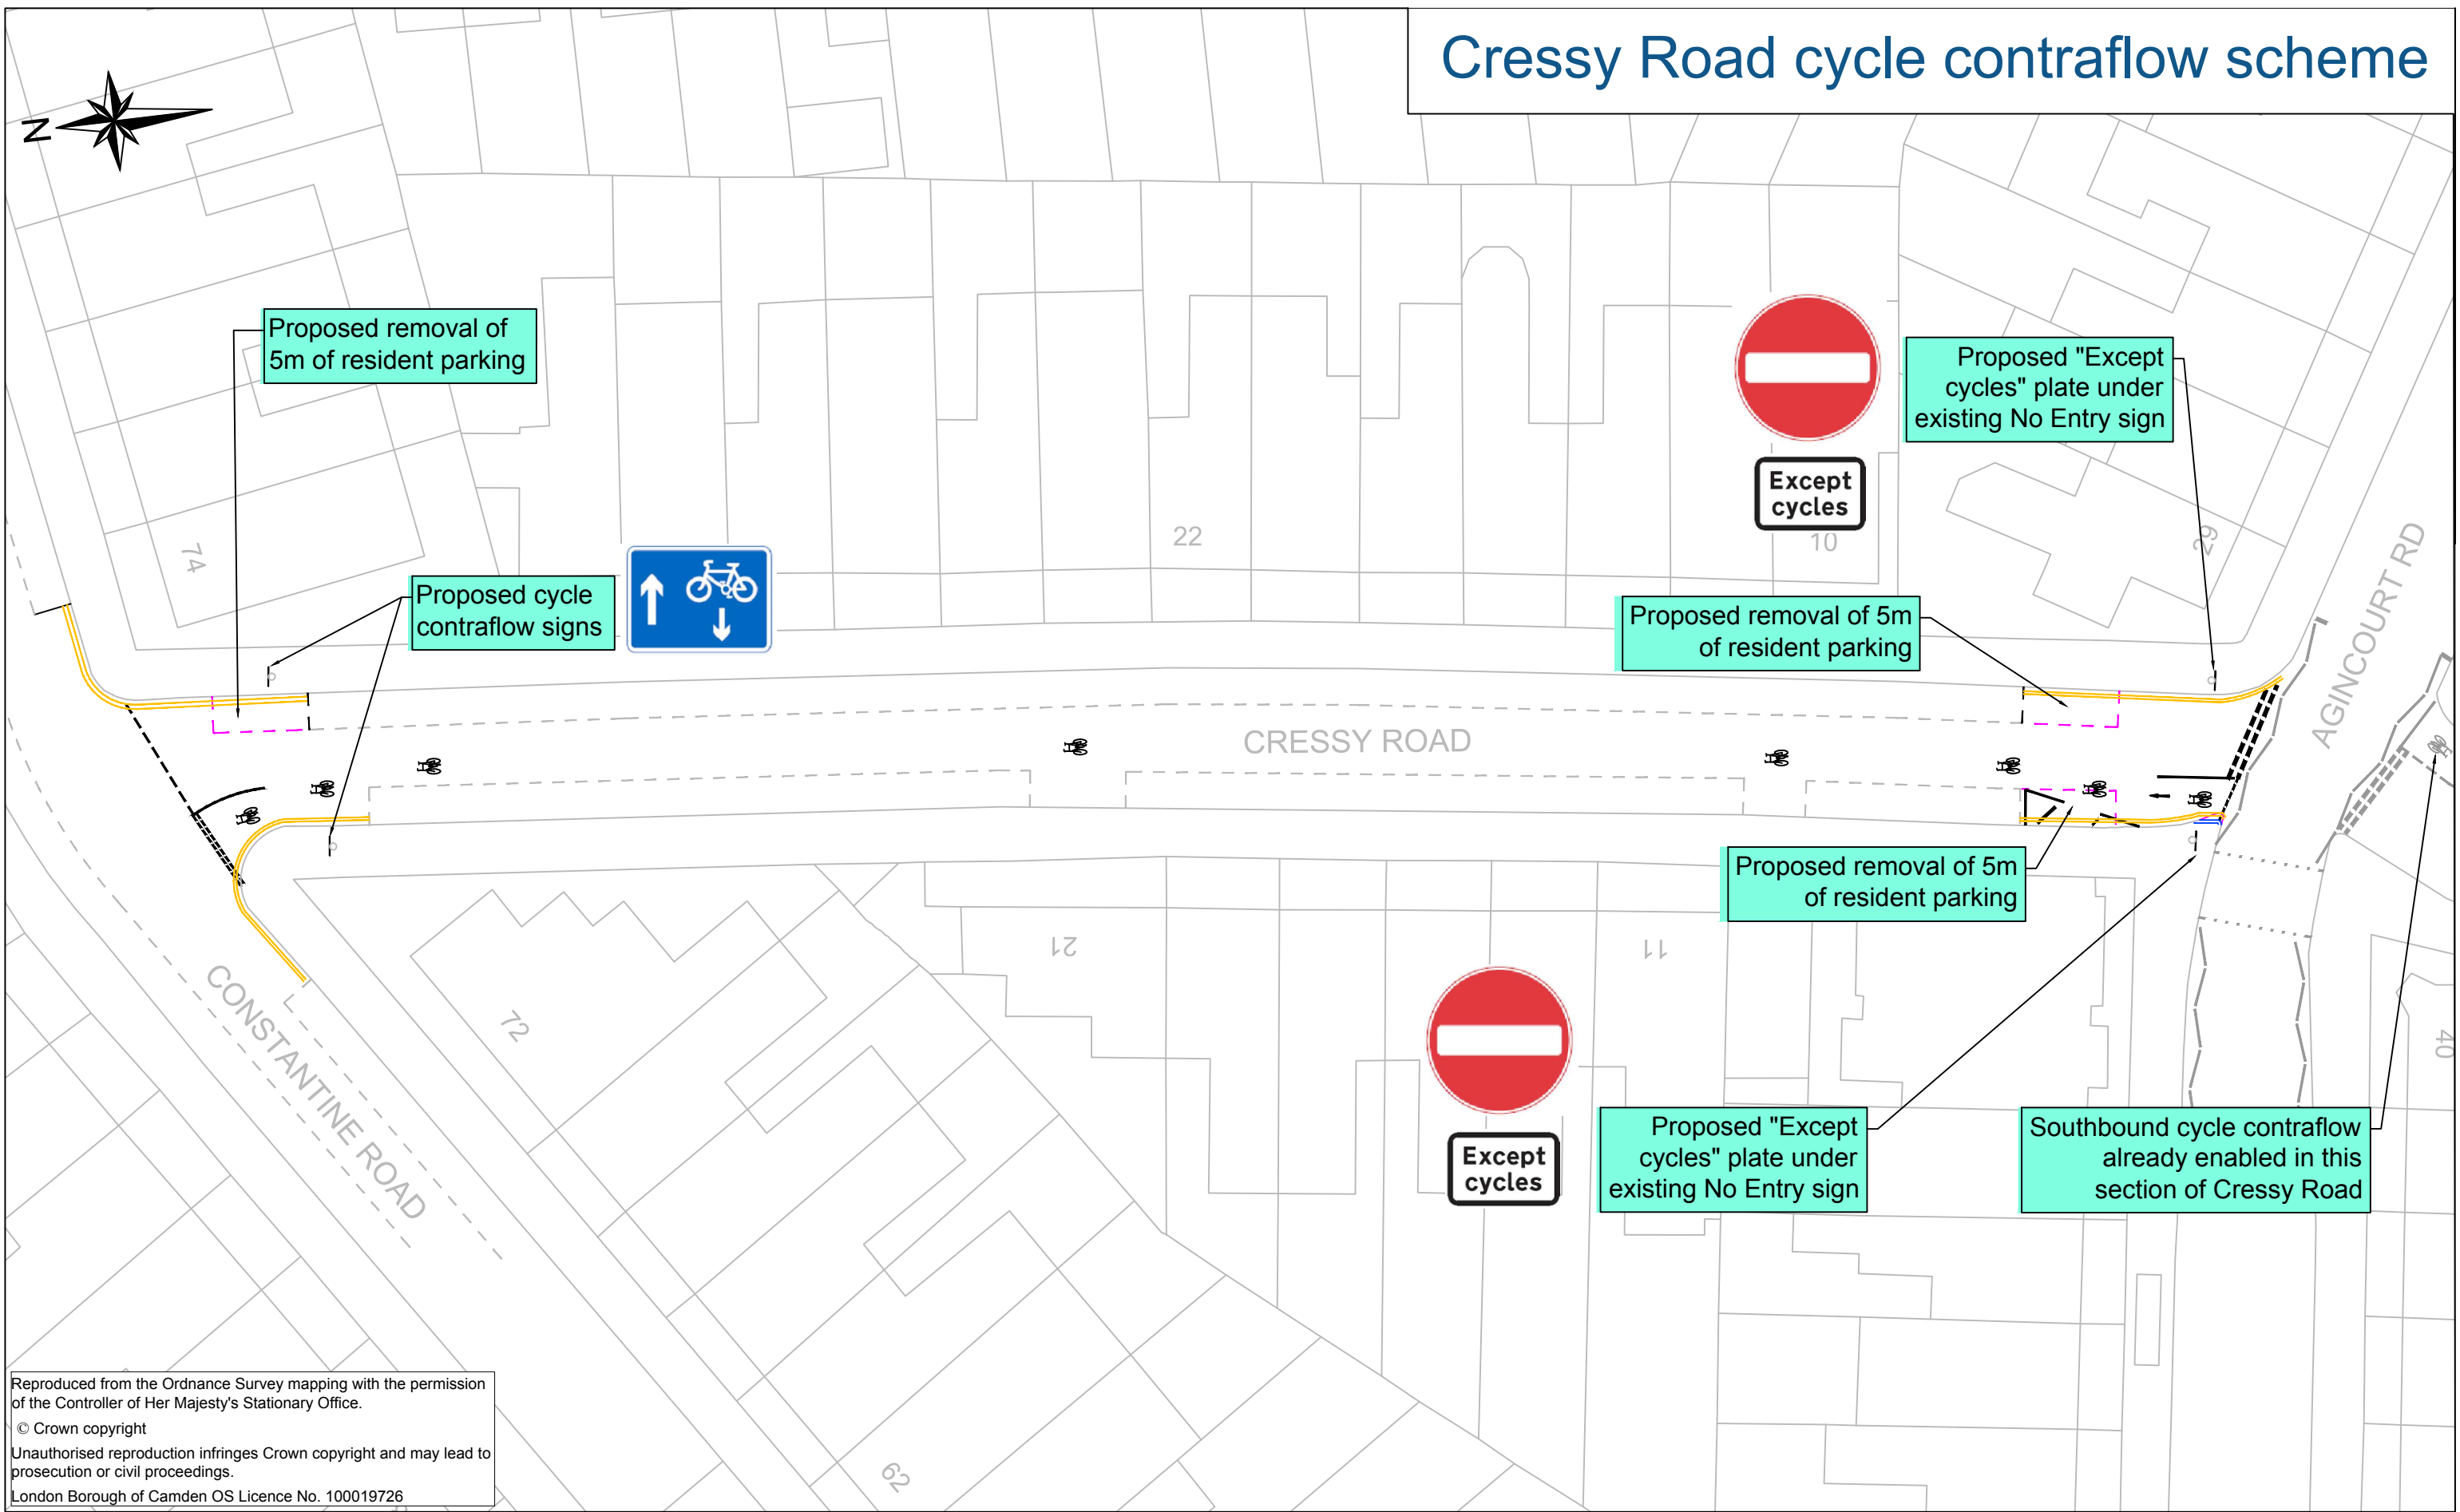

Reproduced from the Ordnance Survey mapping with the permission of the Controller of Her Majesty's Stationary Office.  
© Crown copyright  
Unauthorised reproduction infringes Crown copyright and may lead to prosecution or civil proceedings.  
London Borough of Camden OS Licence No. 100019726

**Camden**

Design Team  
Transport Strategy Service  
London Borough of Camden  
5 Pancras Square  
Tel 020 7974 5551, Fax 020 7974 6952  
DX 2106 Euston, Minicom 020 7974 6866

Project	SAVERNAKE ROAD HEALTHY STREETS SCHEME
Drawing Title	CRESSY ROAD CYCLE CONTRAFLOW CONSULTATION

KEY			
	Existing road marking		
	Proposed white road marking		
	Proposed yellow road marking		
	Removal of road marking		
	Proposed sign on existing post		

Rev	By	Date	Amendments	

Scale	NTS	Date	18.06.2021
Drawn By	RW	File Ref	
Checked By	AC	Dwg Name	
Drawing Location			
Drawing Number			Rev.
TS/21-22/SAVERNAKE/CRESSY/CONS			-