


# Savernake Road traffic filter and greening scheme

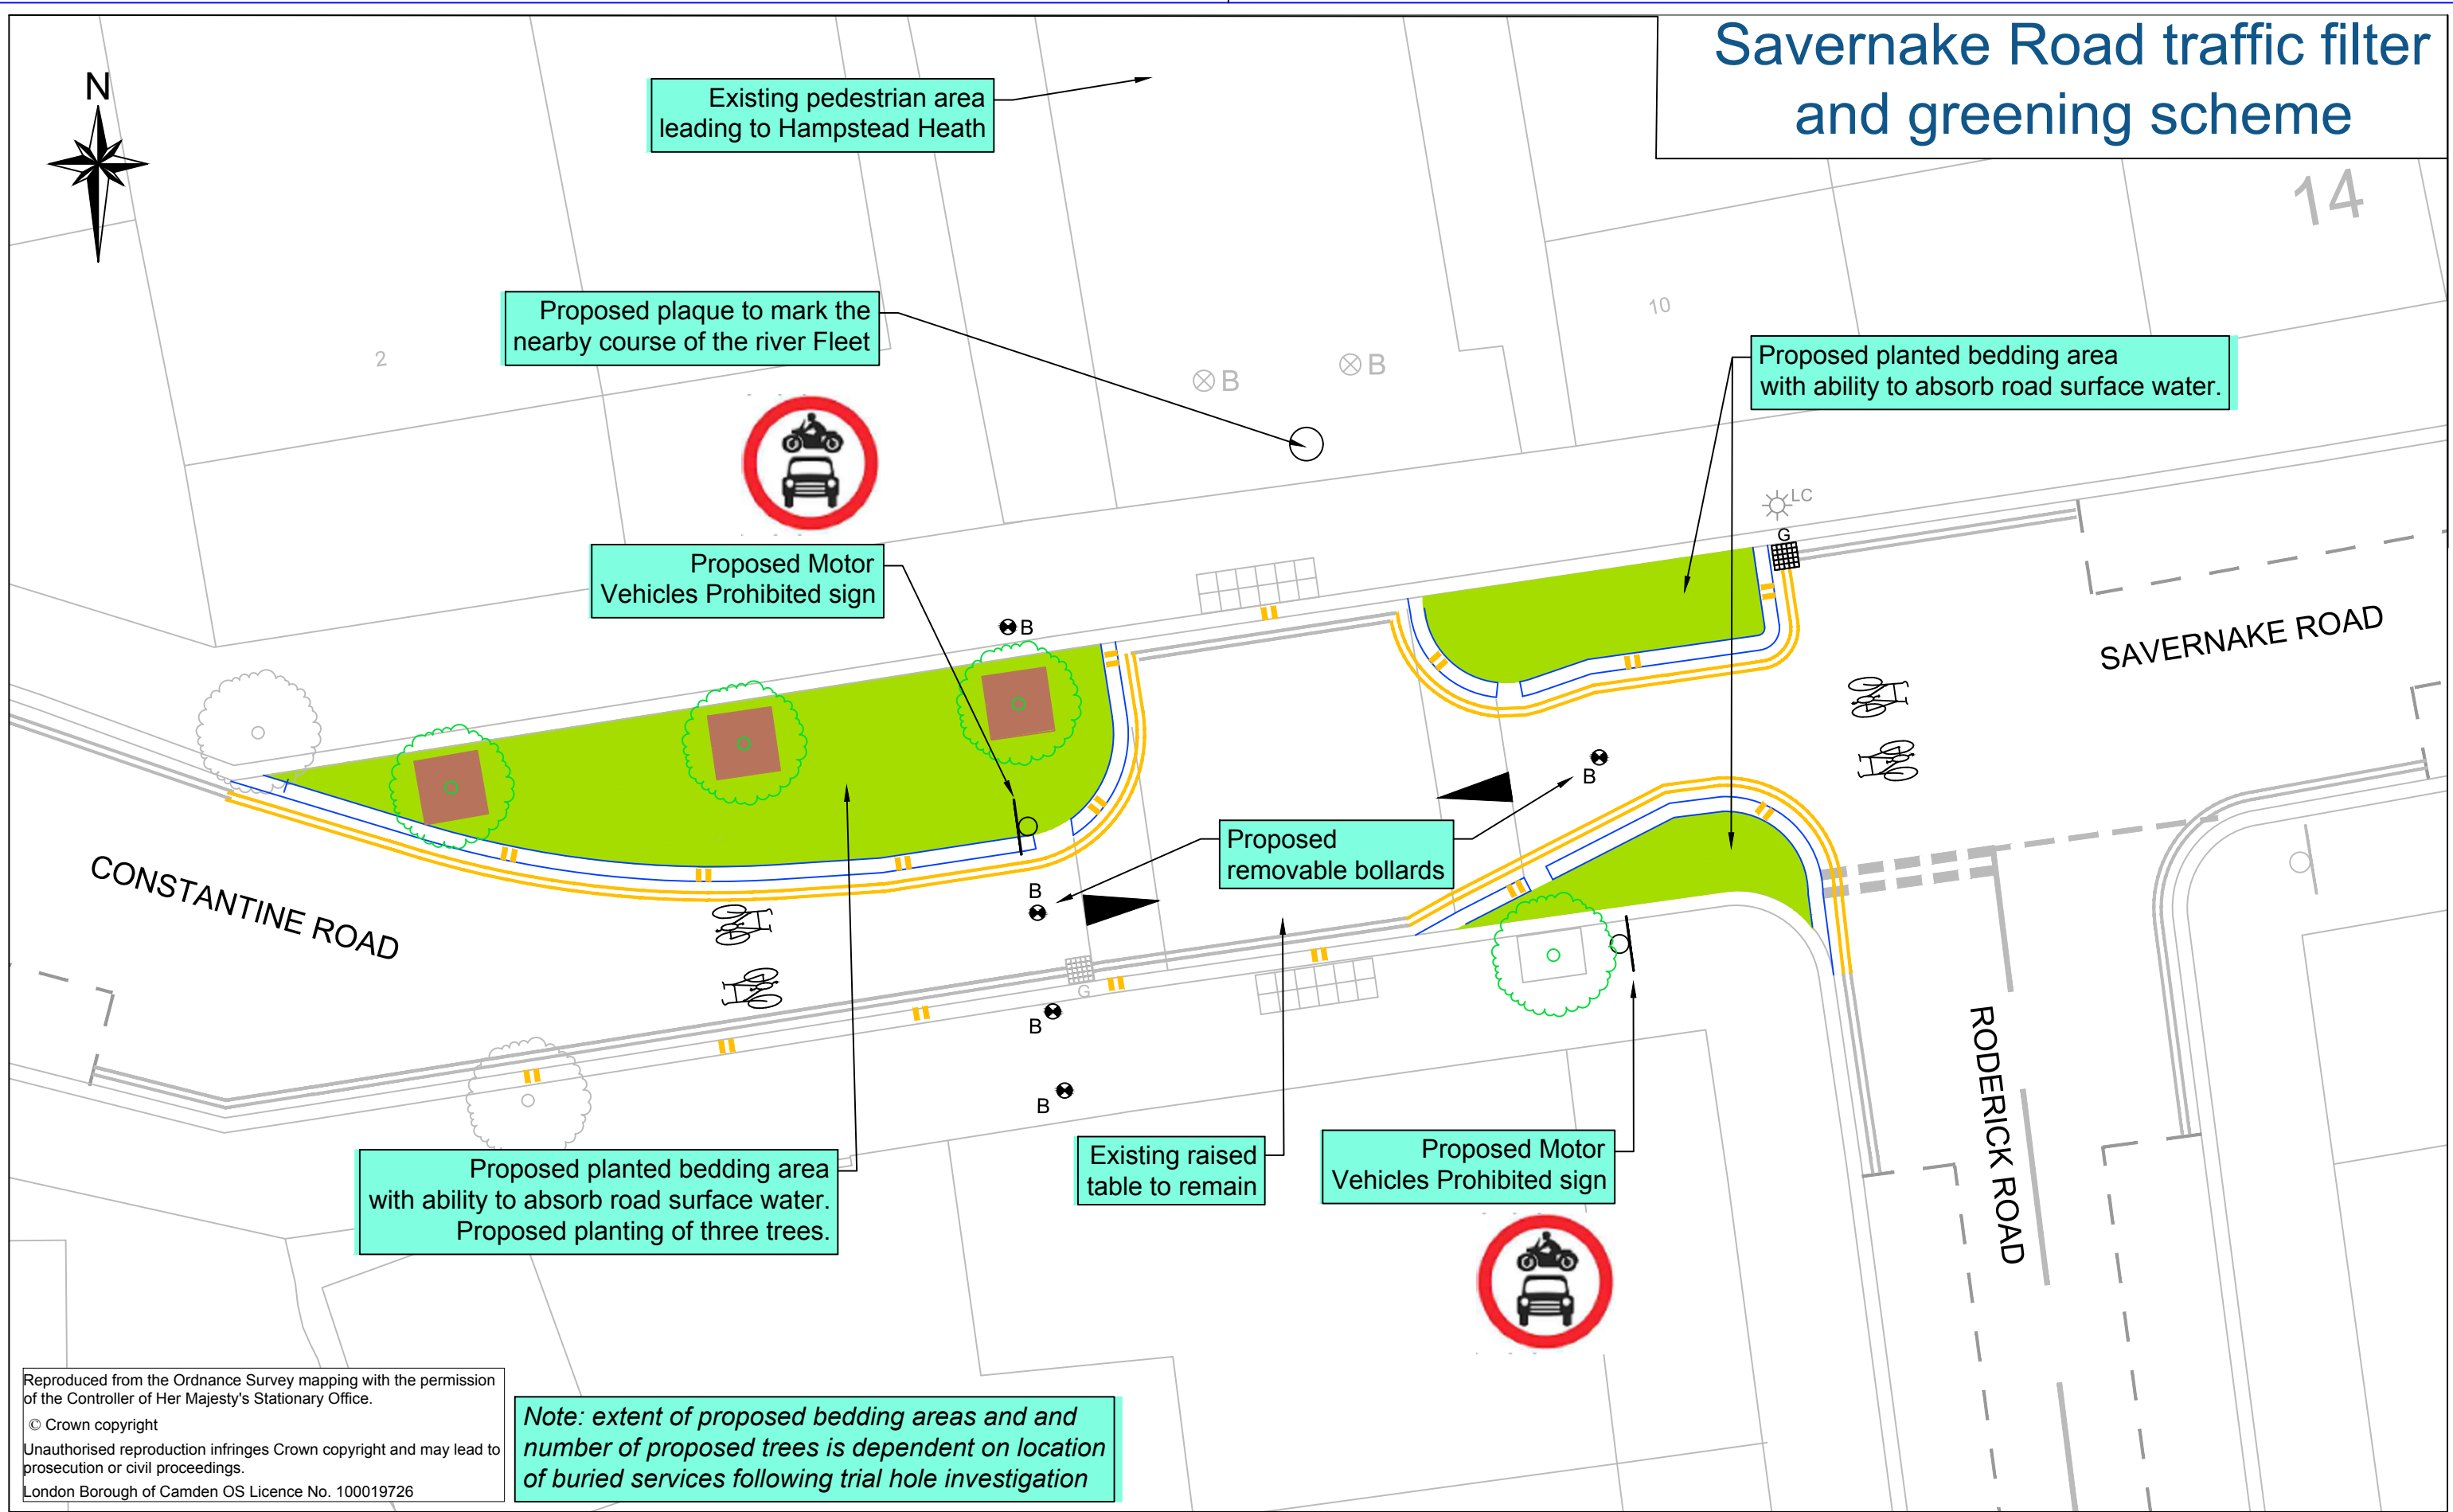

Reproduced from the Ordnance Survey mapping with the permission of the Controller of Her Majesty's Stationary Office.  
 © Crown copyright  
 Unauthorised reproduction infringes Crown copyright and may lead to prosecution or civil proceedings.  
 London Borough of Camden OS Licence No. 100019726

**Note: extent of proposed bedding areas and number of proposed trees is dependent on location of buried services following trial hole investigation**

**Camden**  
 Design Team  
 Transport Strategy Service  
 London Borough of Camden  
 5 Pancras Square  
 Tel 020 7974 5551, Fax 020 7974 6952  
 DX 2106 Euston, Minicom 020 7974 6866

Project  
**SAVERNAKE ROAD HEALTHY STREETS SCHEME**

Drawing Title  
**SAVERNAKE ROAD FILTER CONSULTATION**

**KEY**

- Existing road marking
- Proposed yellow road marking
- Existing sign on existing post
- Proposed sign on new post
- Proposed tree and tree pit
- Proposed bollard

Rev	By	Date	Amendments

Scale NTS	Date 18.06.2021
Drawn By RW	File Ref
Checked By AC	Dwg Name
Drawing Location	
Drawing Number TS/21-22/SAVERNAKE/FILTER/CONS	
	Rev. -