


Savernake Road Electric Vehicle Charge Point



Proposed conversion of 12.7m of resident's parking to an electric vehicles charging bay.

Proposed island and electric vehicle charge point

Proposed conversion of the existing single yellow line and 3.5m of resident's parking to double yellow line

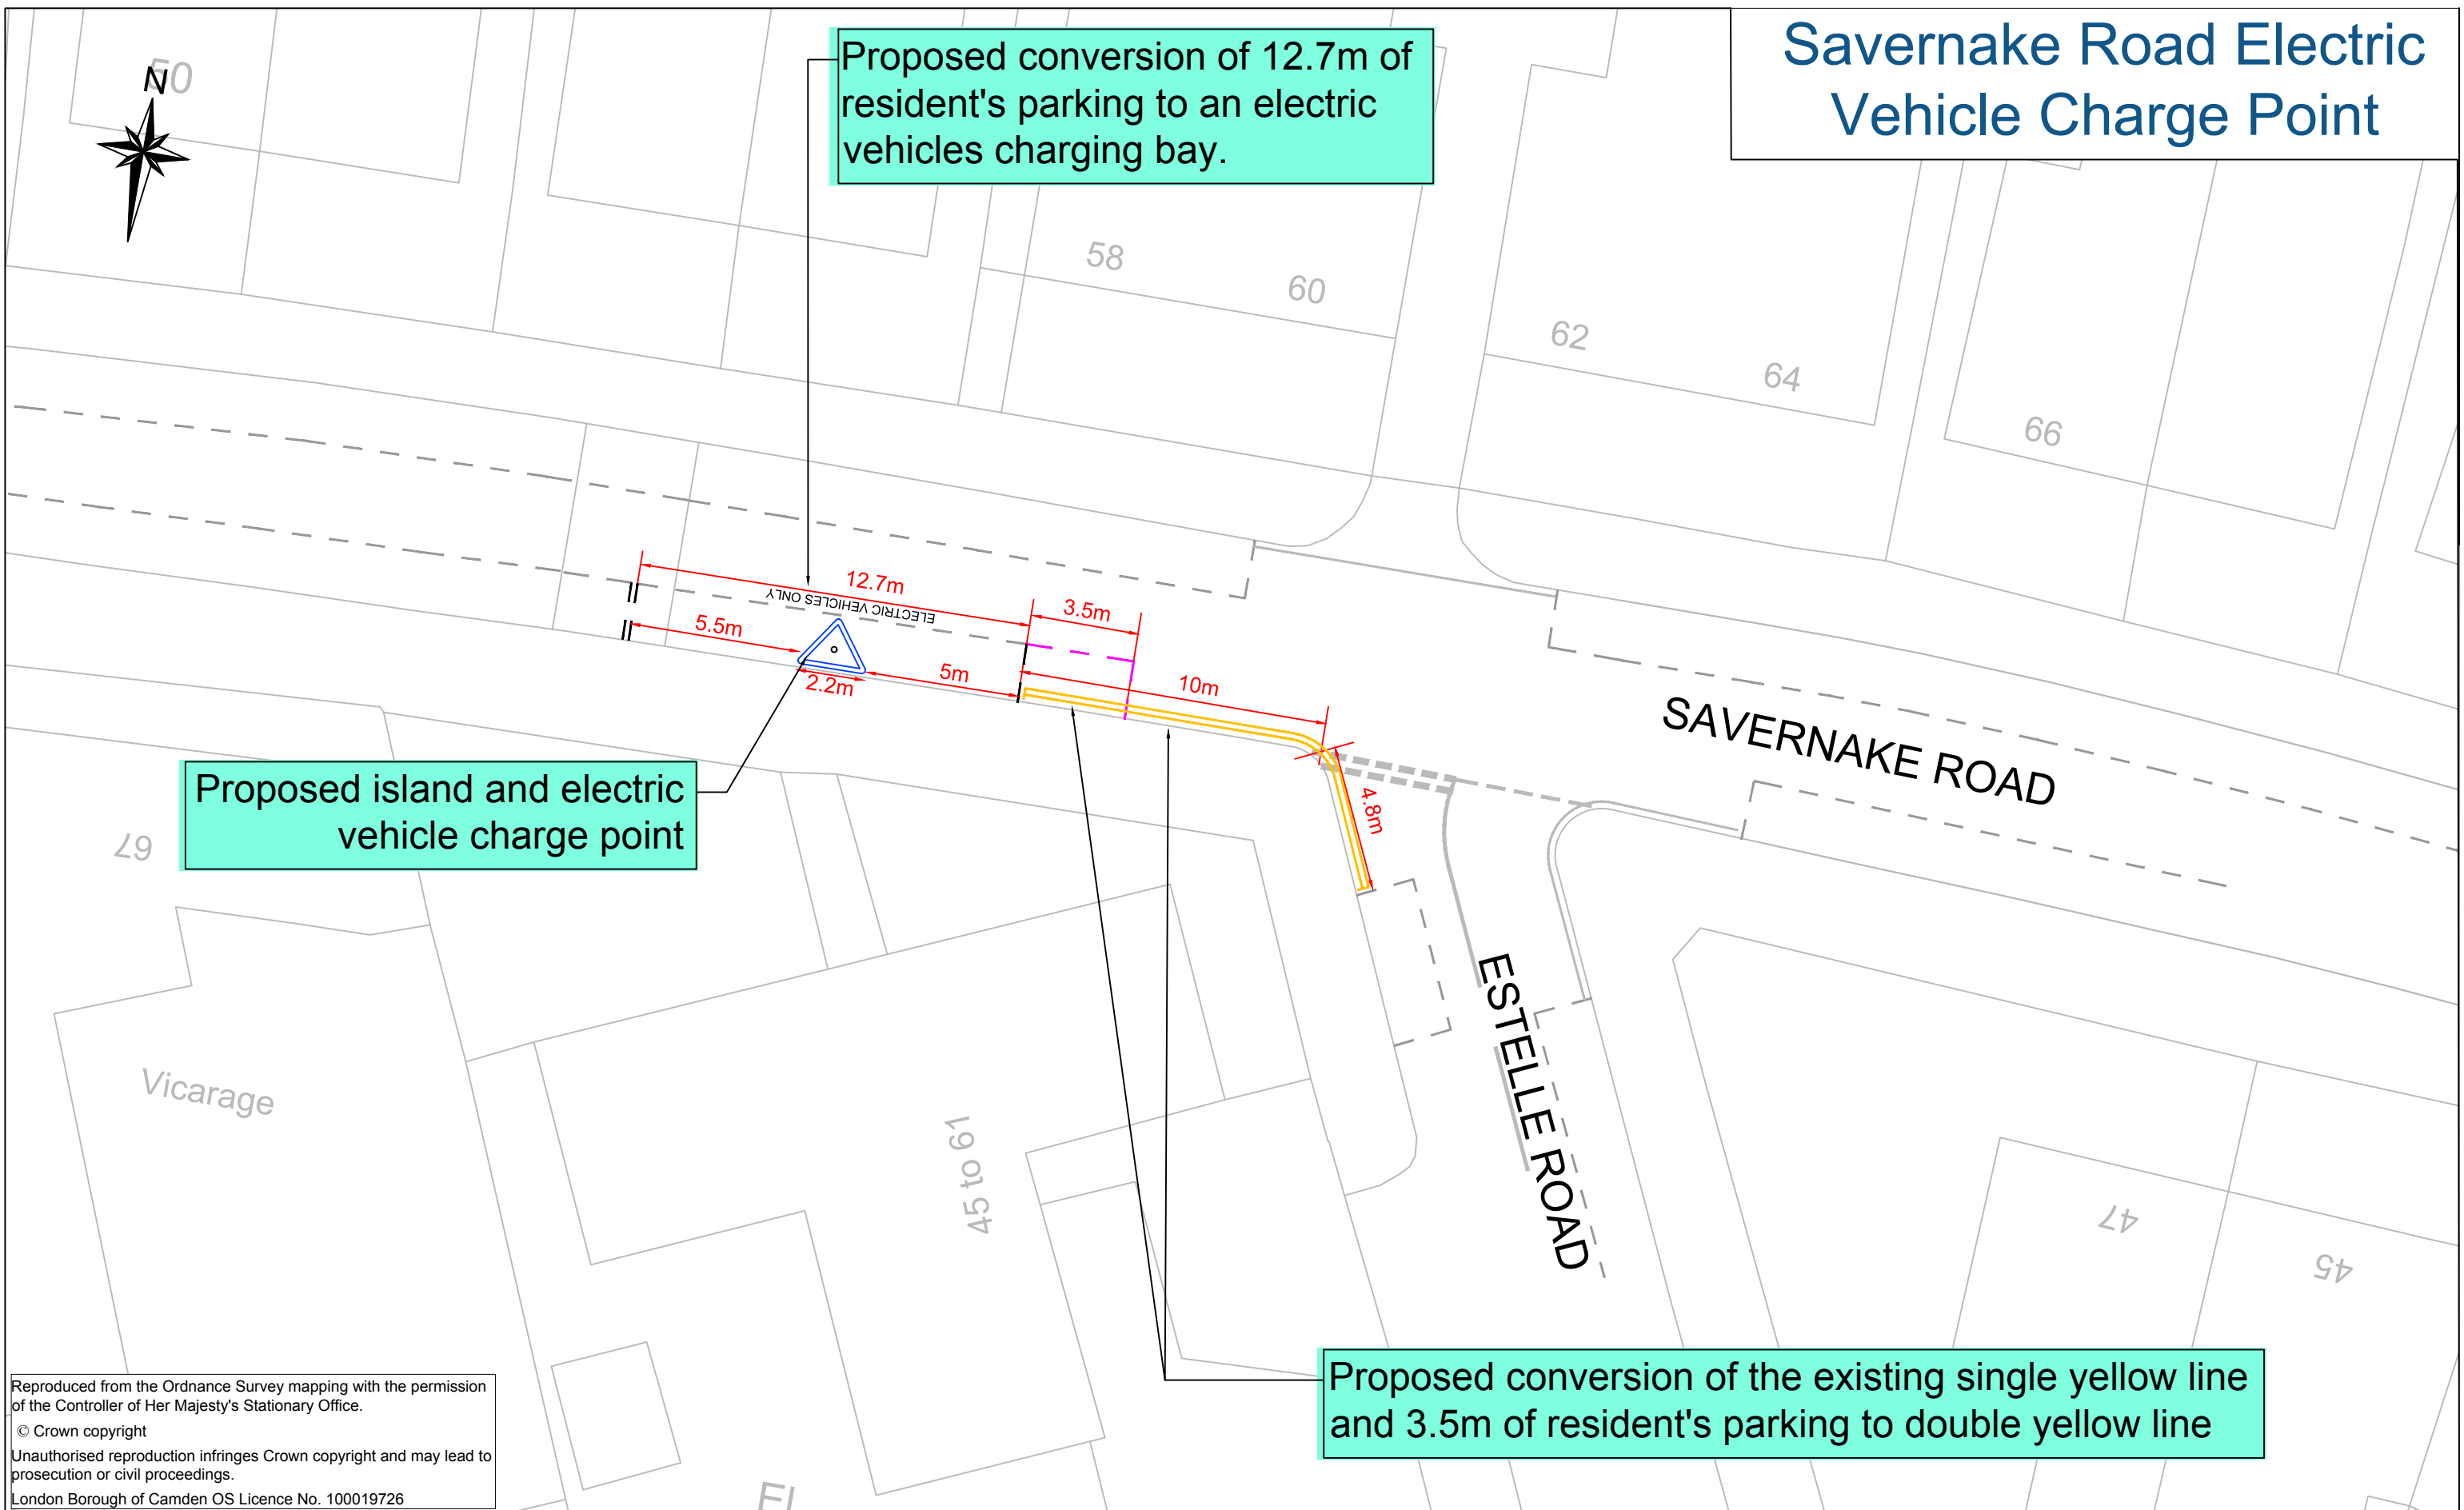

Reproduced from the Ordnance Survey mapping with the permission of the Controller of Her Majesty's Stationary Office.
 © Crown copyright
 Unauthorised reproduction infringes Crown copyright and may lead to prosecution or civil proceedings.
 London Borough of Camden OS Licence No. 100019726



Project
**SAVERNAKE ROAD
 HEALTHY STREETS SCHEME**

Drawing Title
**ELECTRIC VEHICLE CHARGE POINT
 CONSULTATION**

KEY

- Existing road marking
- Proposed white road marking
- Proposed yellow road marking
- Removal of road marking

Rev	By	Date	Amendments

Scale NTS	Date 18.06.2021
Drawn By RW	File Ref
Checked By AC	Dwg Name
Drawing Location	
Drawing Number TS/21-22/SAVERNAKE/EVCP/CONS	Rev. -